


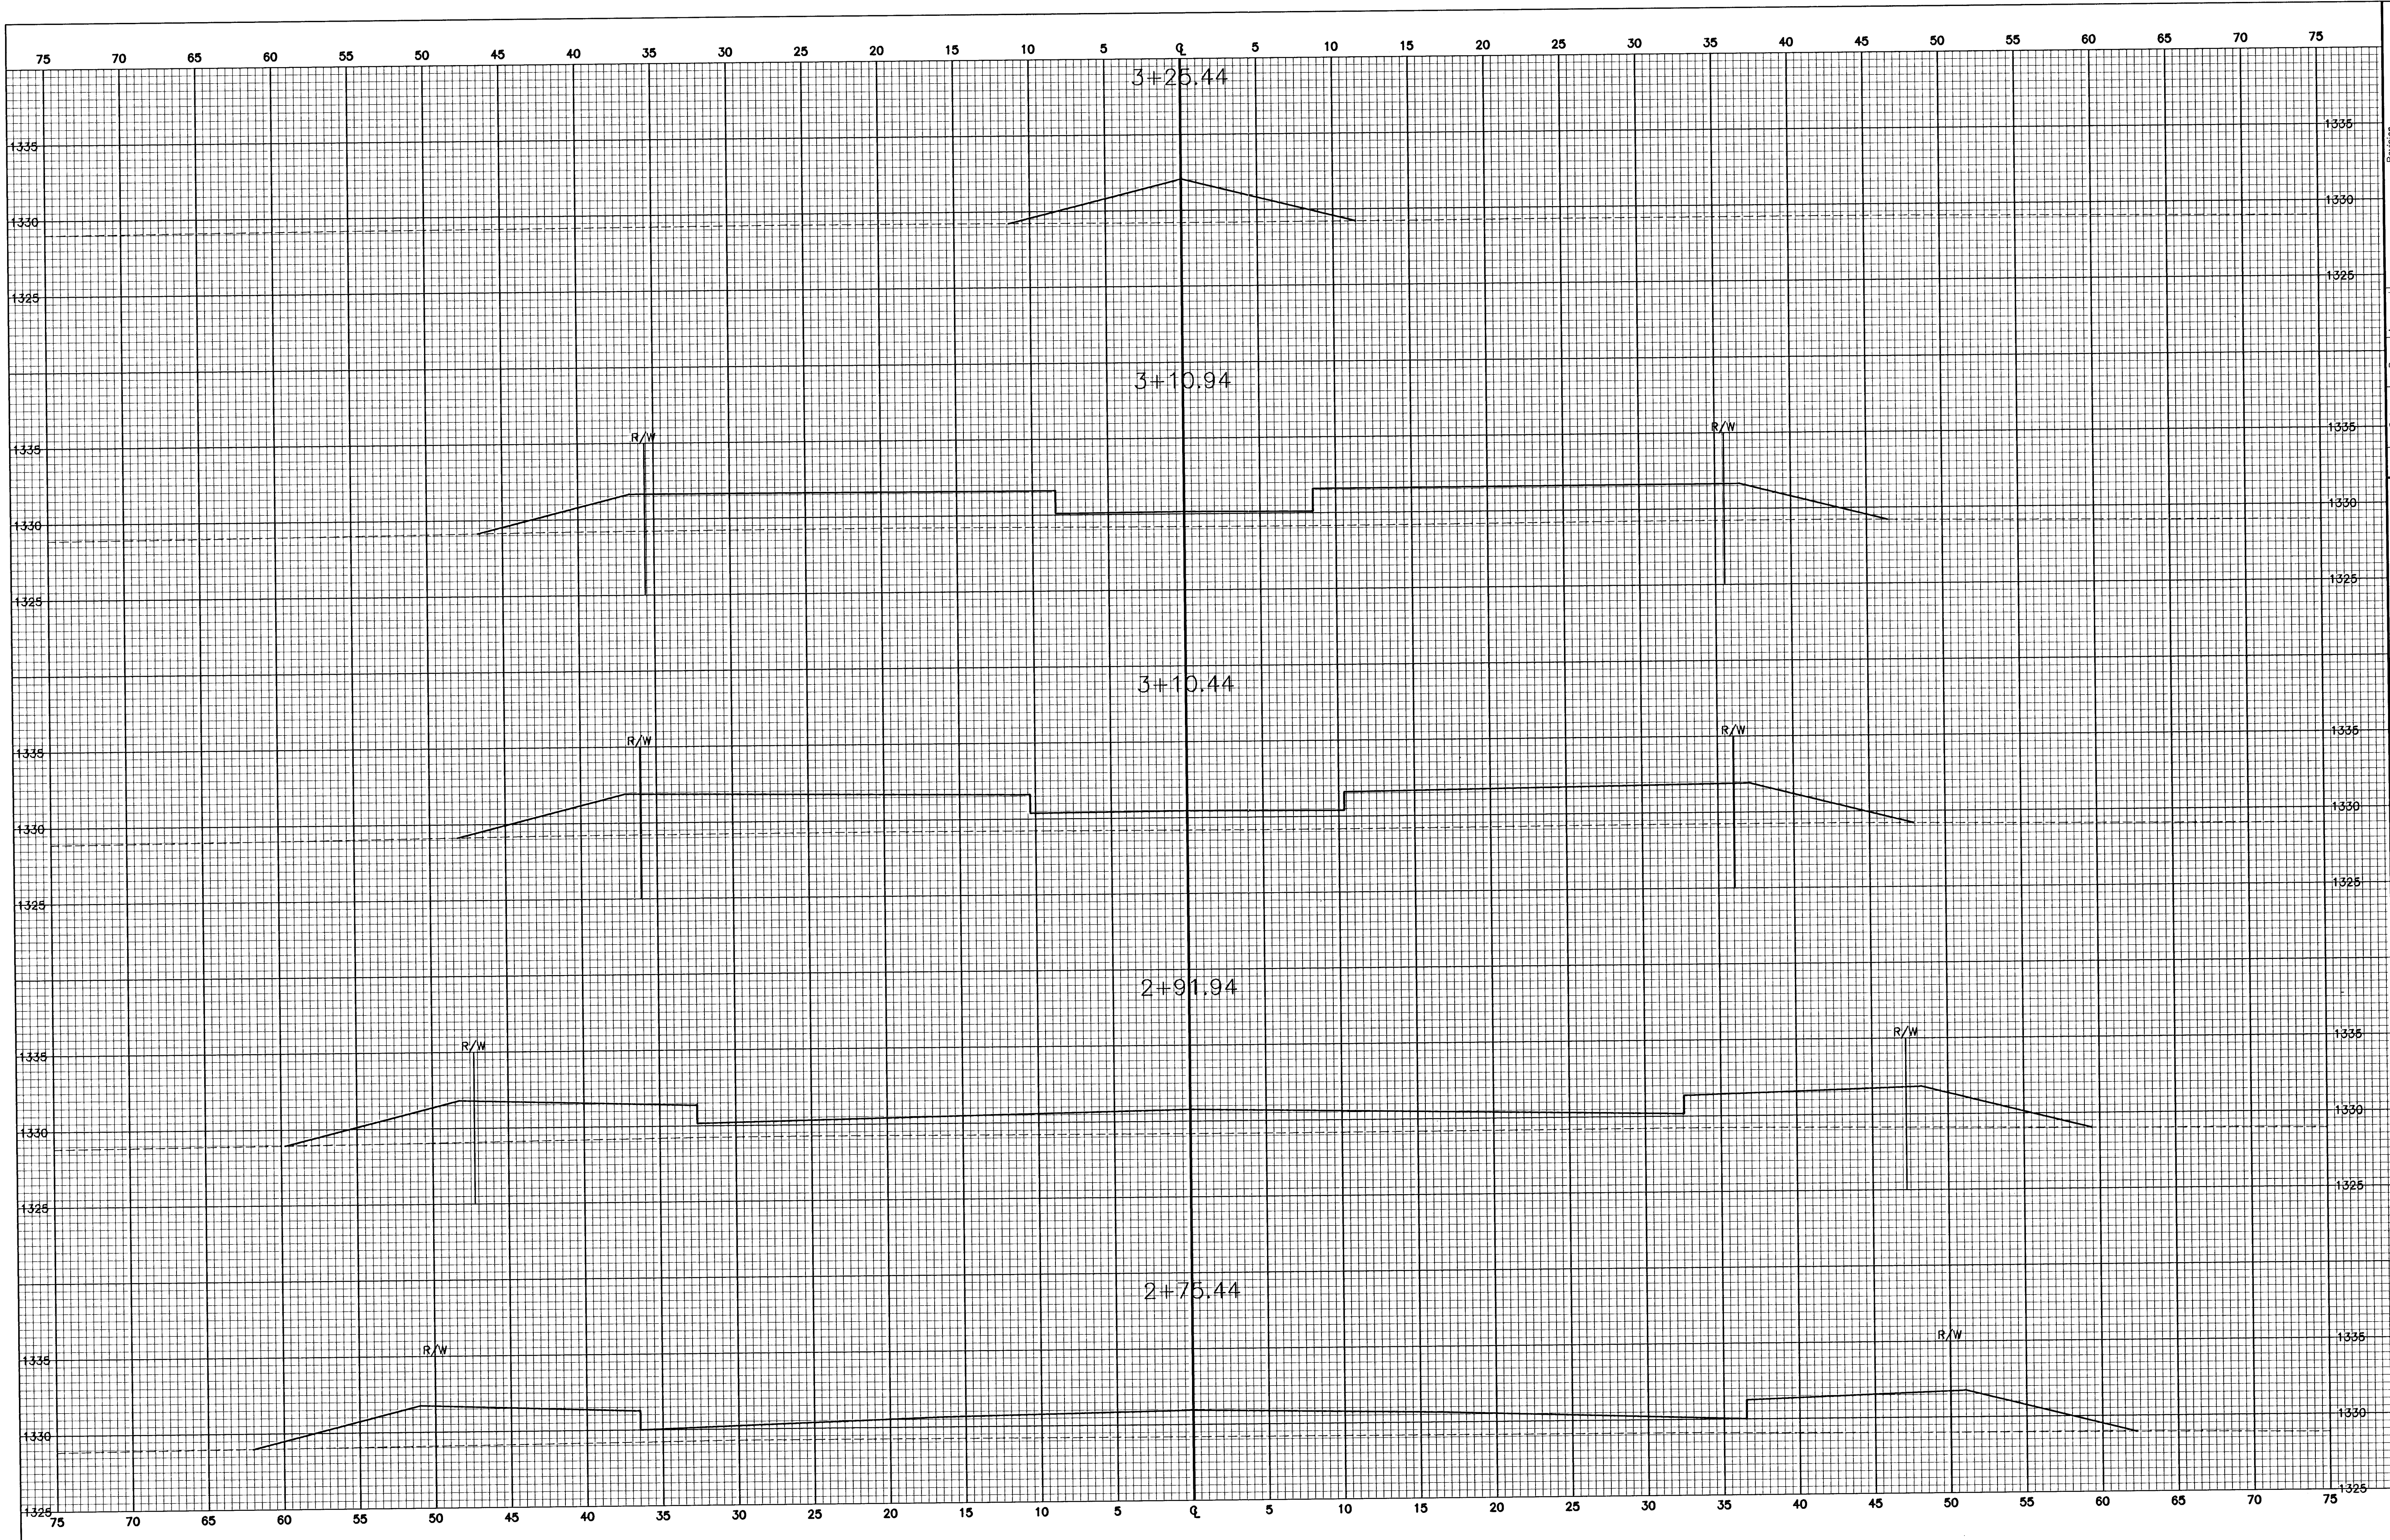

Revision	
No.	Date
1	
2	
3	
4	
EQUESTRIAN ESTATES ADDITION - PHASE 2	
CROSS SECTIONS	
MUSTANG COURT	
CITY OF WICHITA, KANSAS	
JAMES L. ARNDT, P.E. - CITY ENGINEER	
C.O.W. Proj.# 472-83430 O.C.A.# 76569	
POE & ASSOCIATES, INC.	
CONSULTING ENGINEERS	
5940 E. Central, Suite 200 ■ Wichita, KS 67208-0242	
Phone 316/685-4114 ■ FAX 316/685-4444	
FINAL	
Designed By: JPD	Drawn By: JPD
Poe Job No.: 1694J	Date: January 2006
Sheet	
41 of 78	