


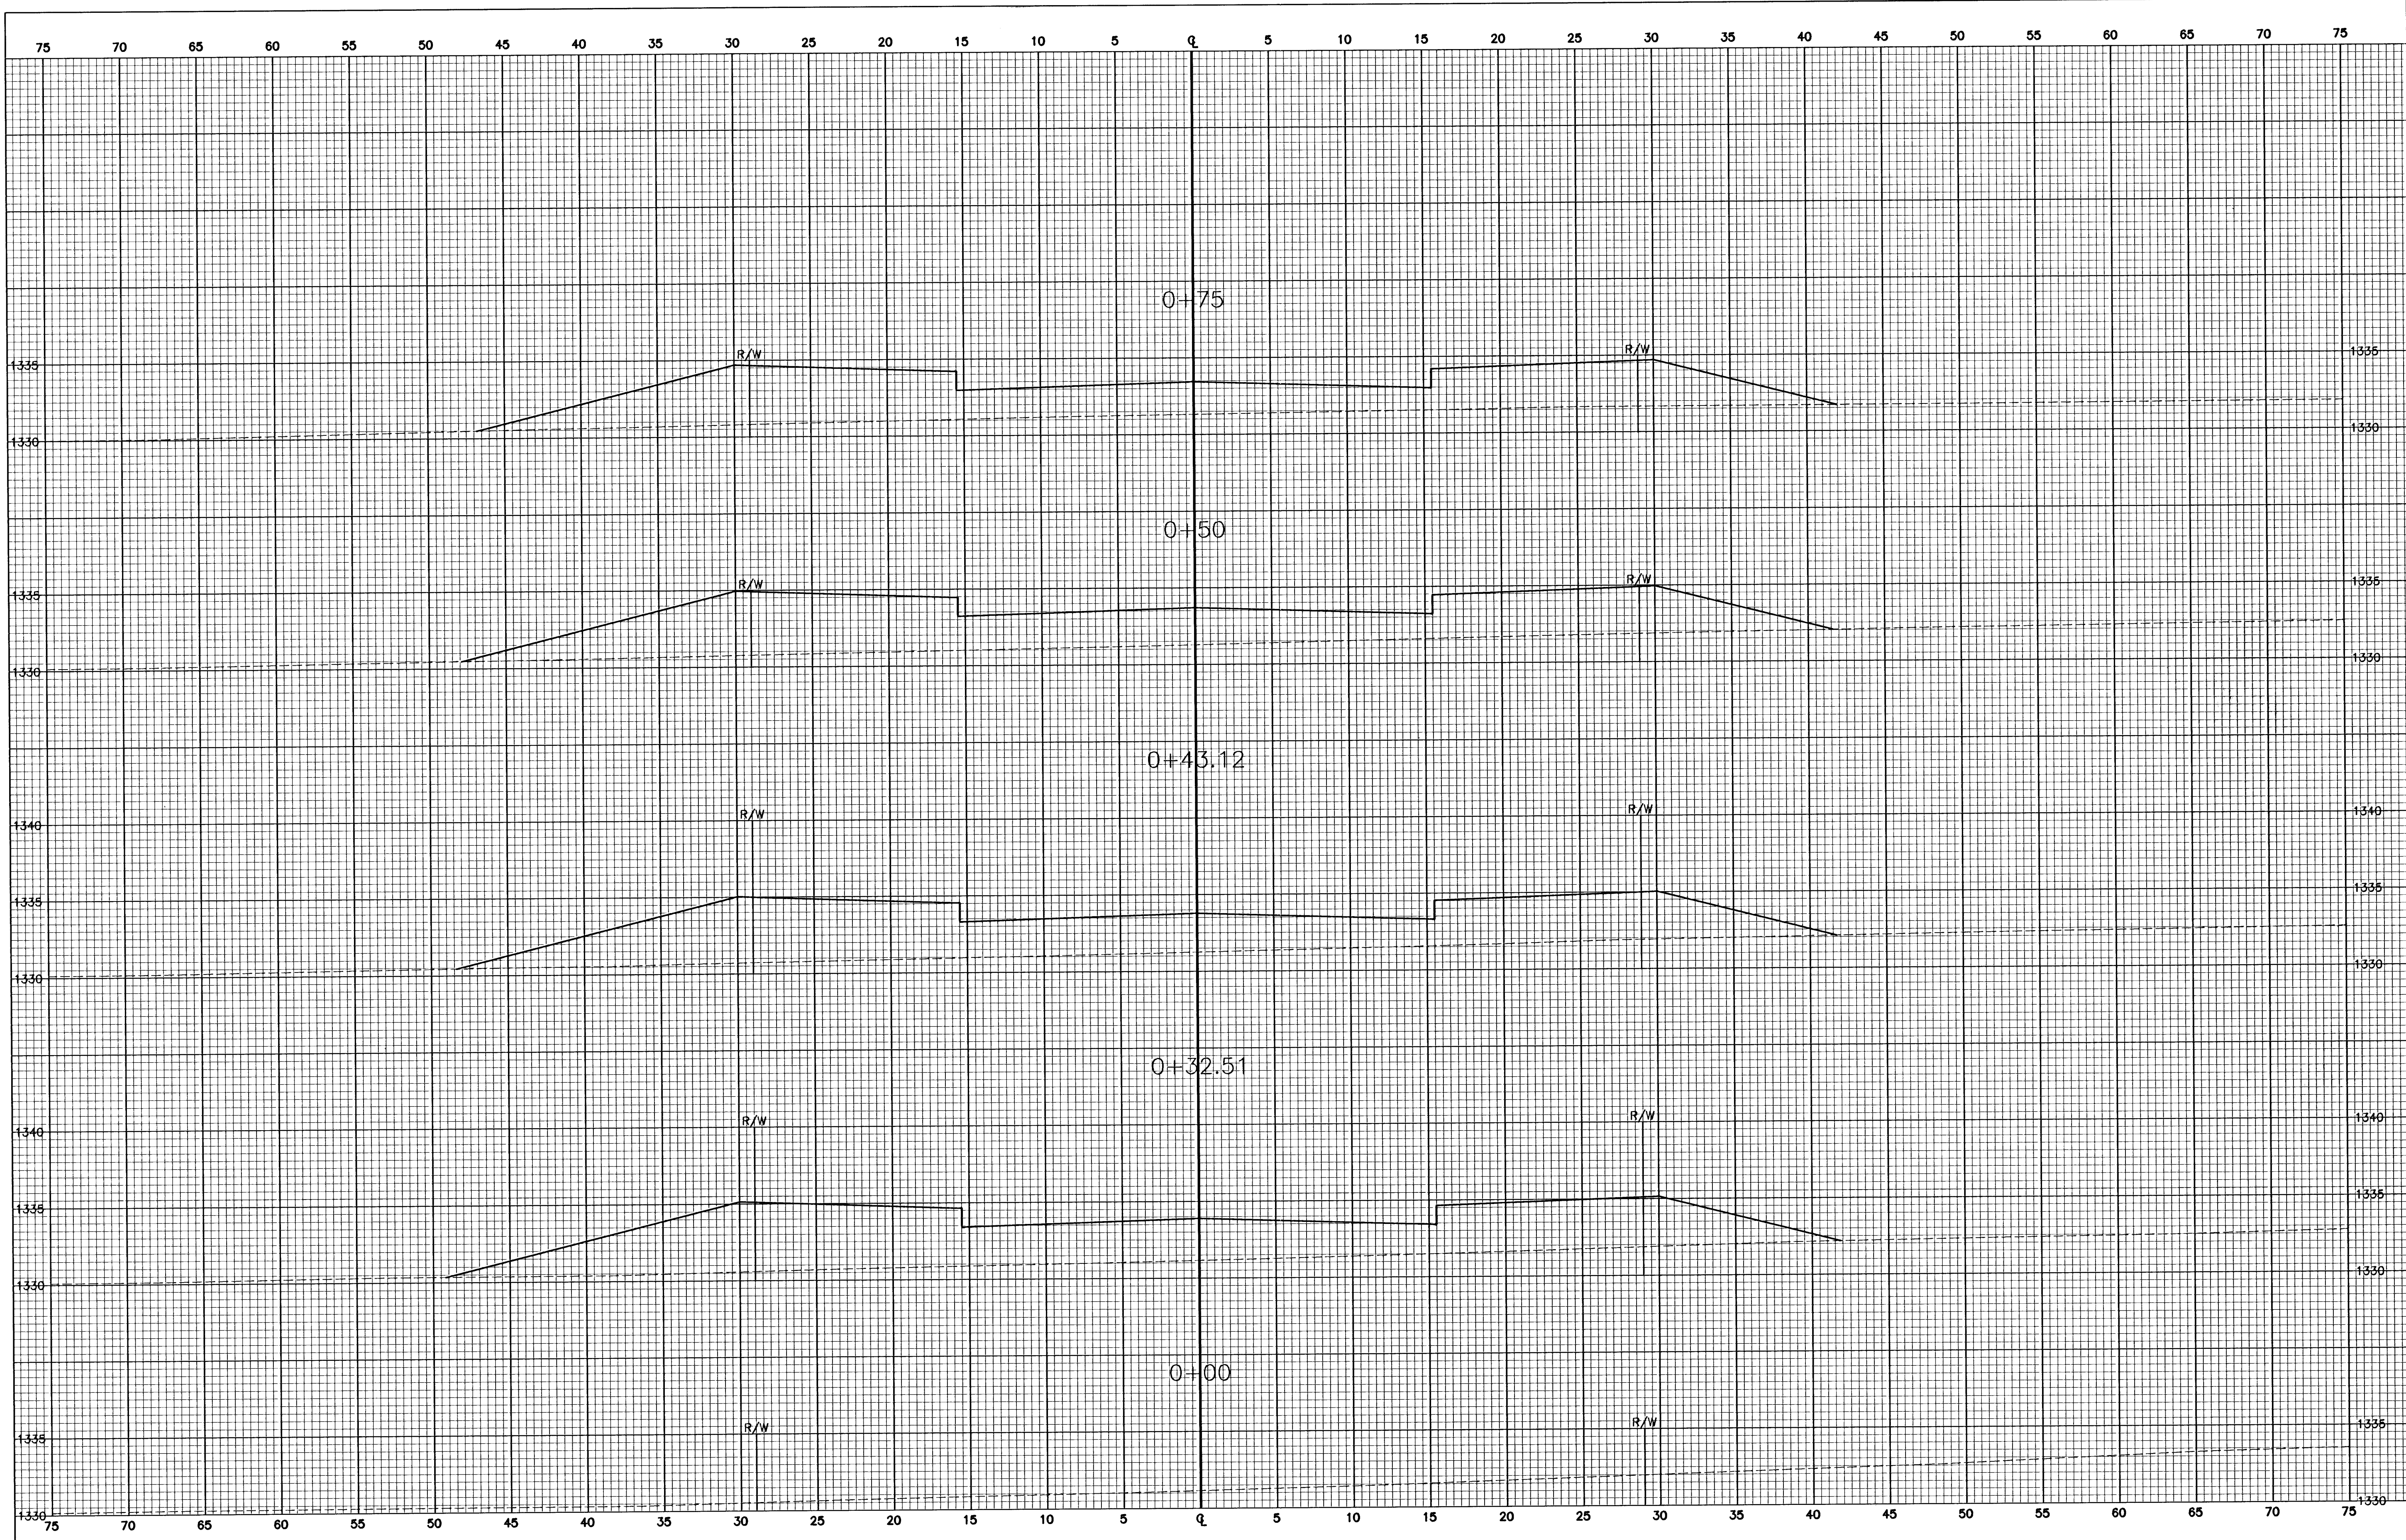

FINAL	Designed By: JPD	EQUESTRIAN ESTATES ADDITION - PHASE 2	
	Drawn By: JPD	CROSS SECTIONS	
	Post Job No.: 1694J	EQUESTRIAN CIRCLE	
	Date: January 2006	CITY OF WICHITA, KANSAS	
Sheet	JAMES L. ARMOUR, P.E. - CITY ENGINEER		
42 of 78	C.O.W. Proj.# 472-83430 O.C.A.# 755869		