


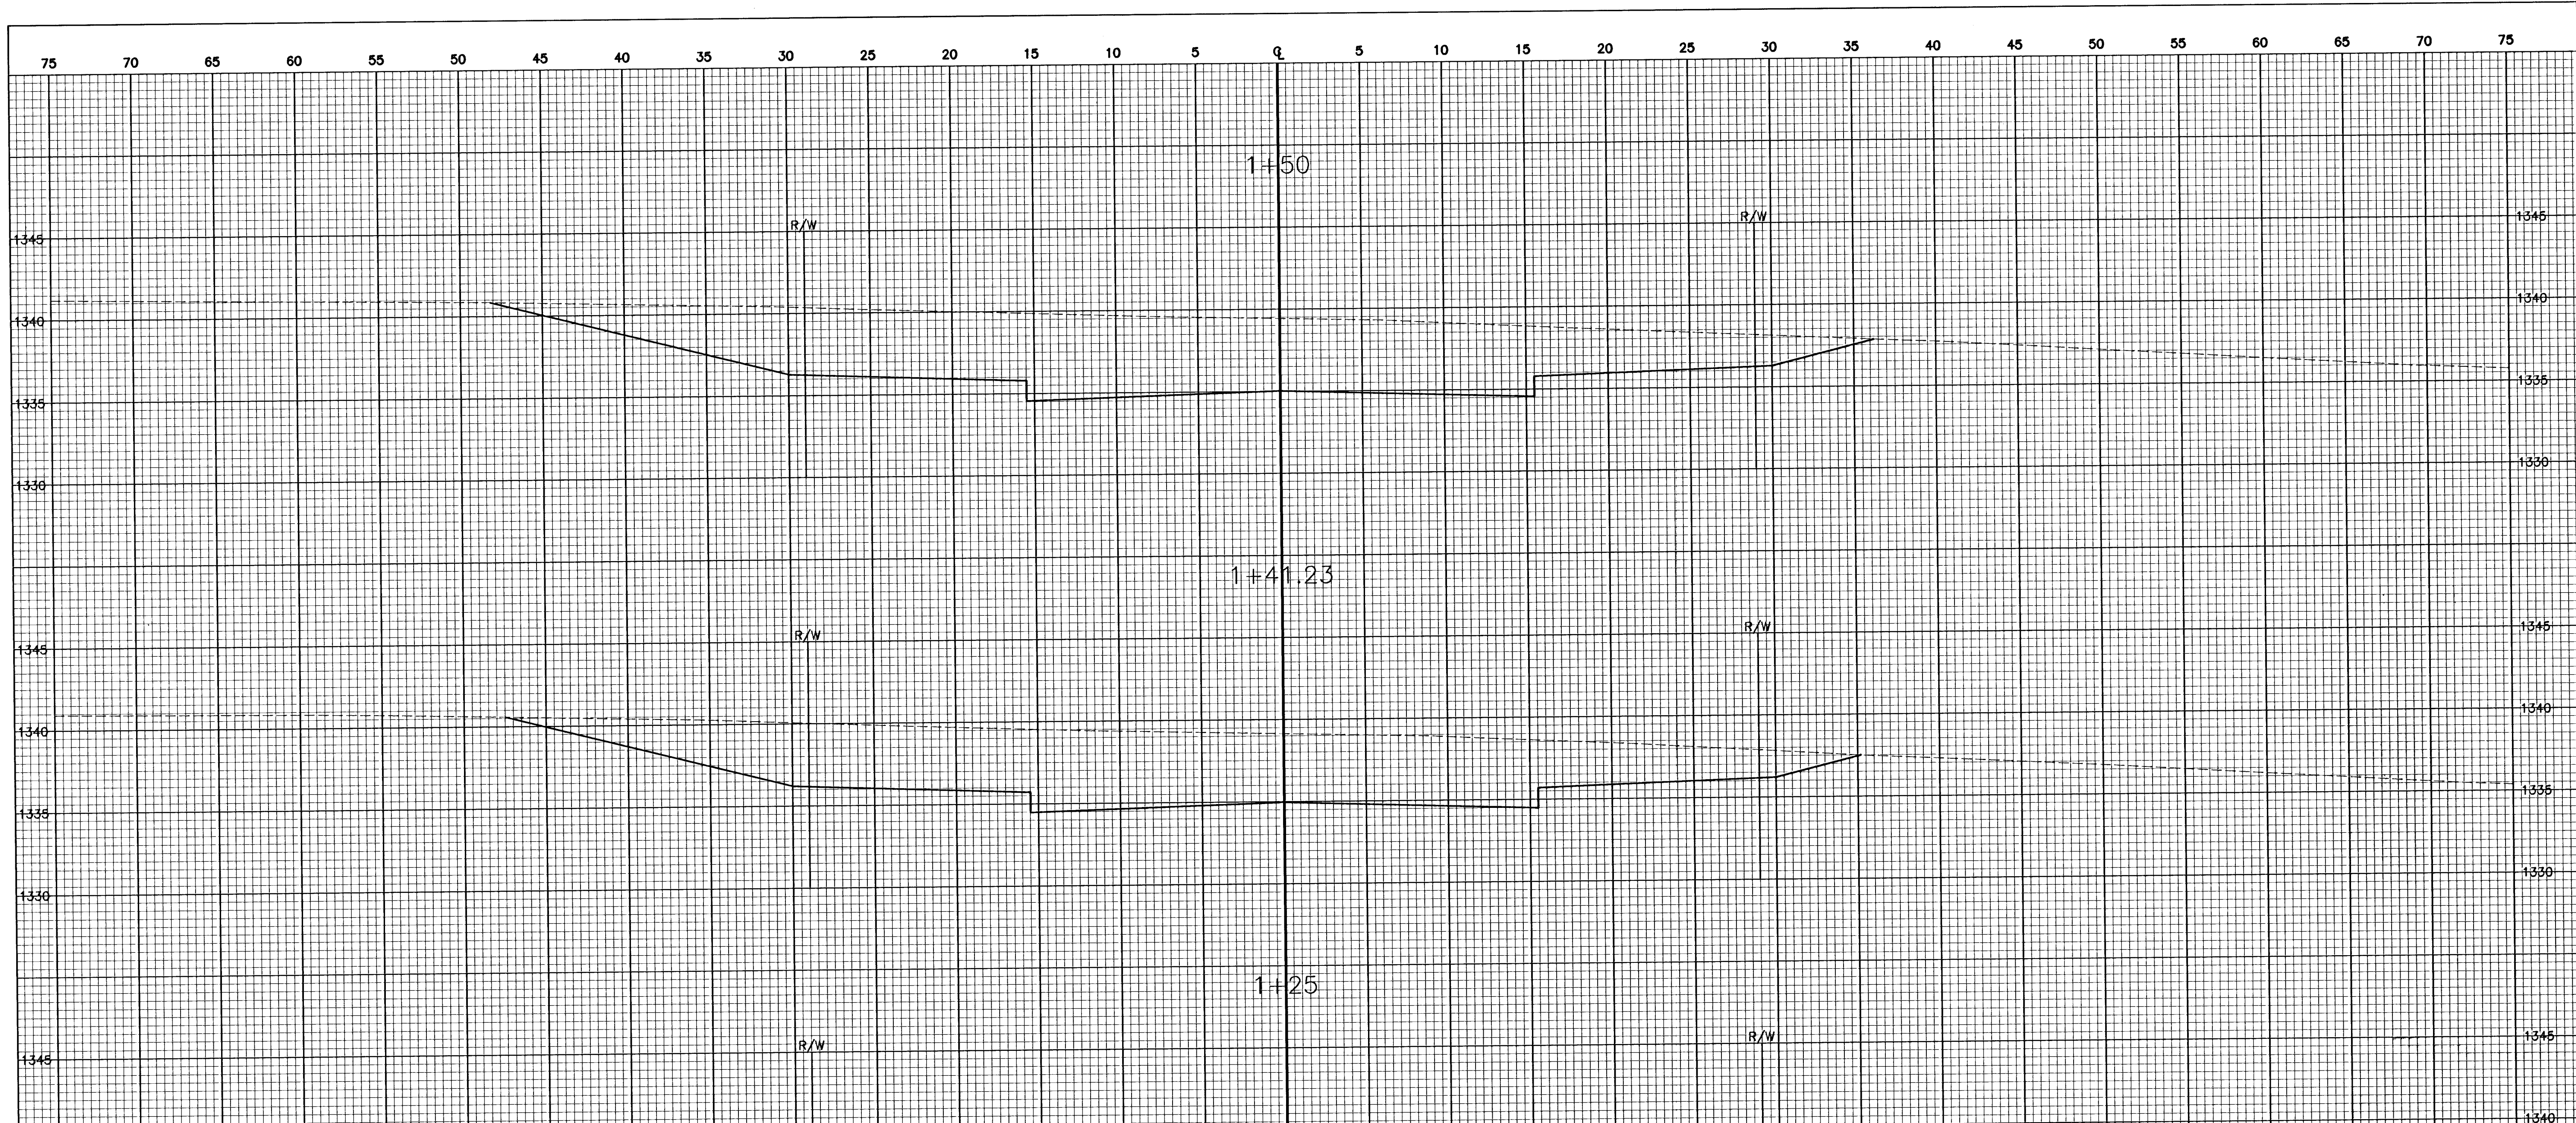

Revision		By		Date		No.	

EQUESTRIAN ESTATES ADDITION - PHASE 2

CROSS SECTIONS

EQUESTRIAN STREET

CITY OF WICHITA, KANSAS

JAMES L. ARMOUR, P.E. - CITY ENGINEER

C.O.W. Proj # 472-83430 O.C.A. # 765969

DE & ASSOCIATES, INC.

CONSULTING ENGINEERS

300 E. Central, Suite 200 ■ Wichita, KS 67208-4242

Phone 316/685-4114 ■ FAX 316/685-4444