


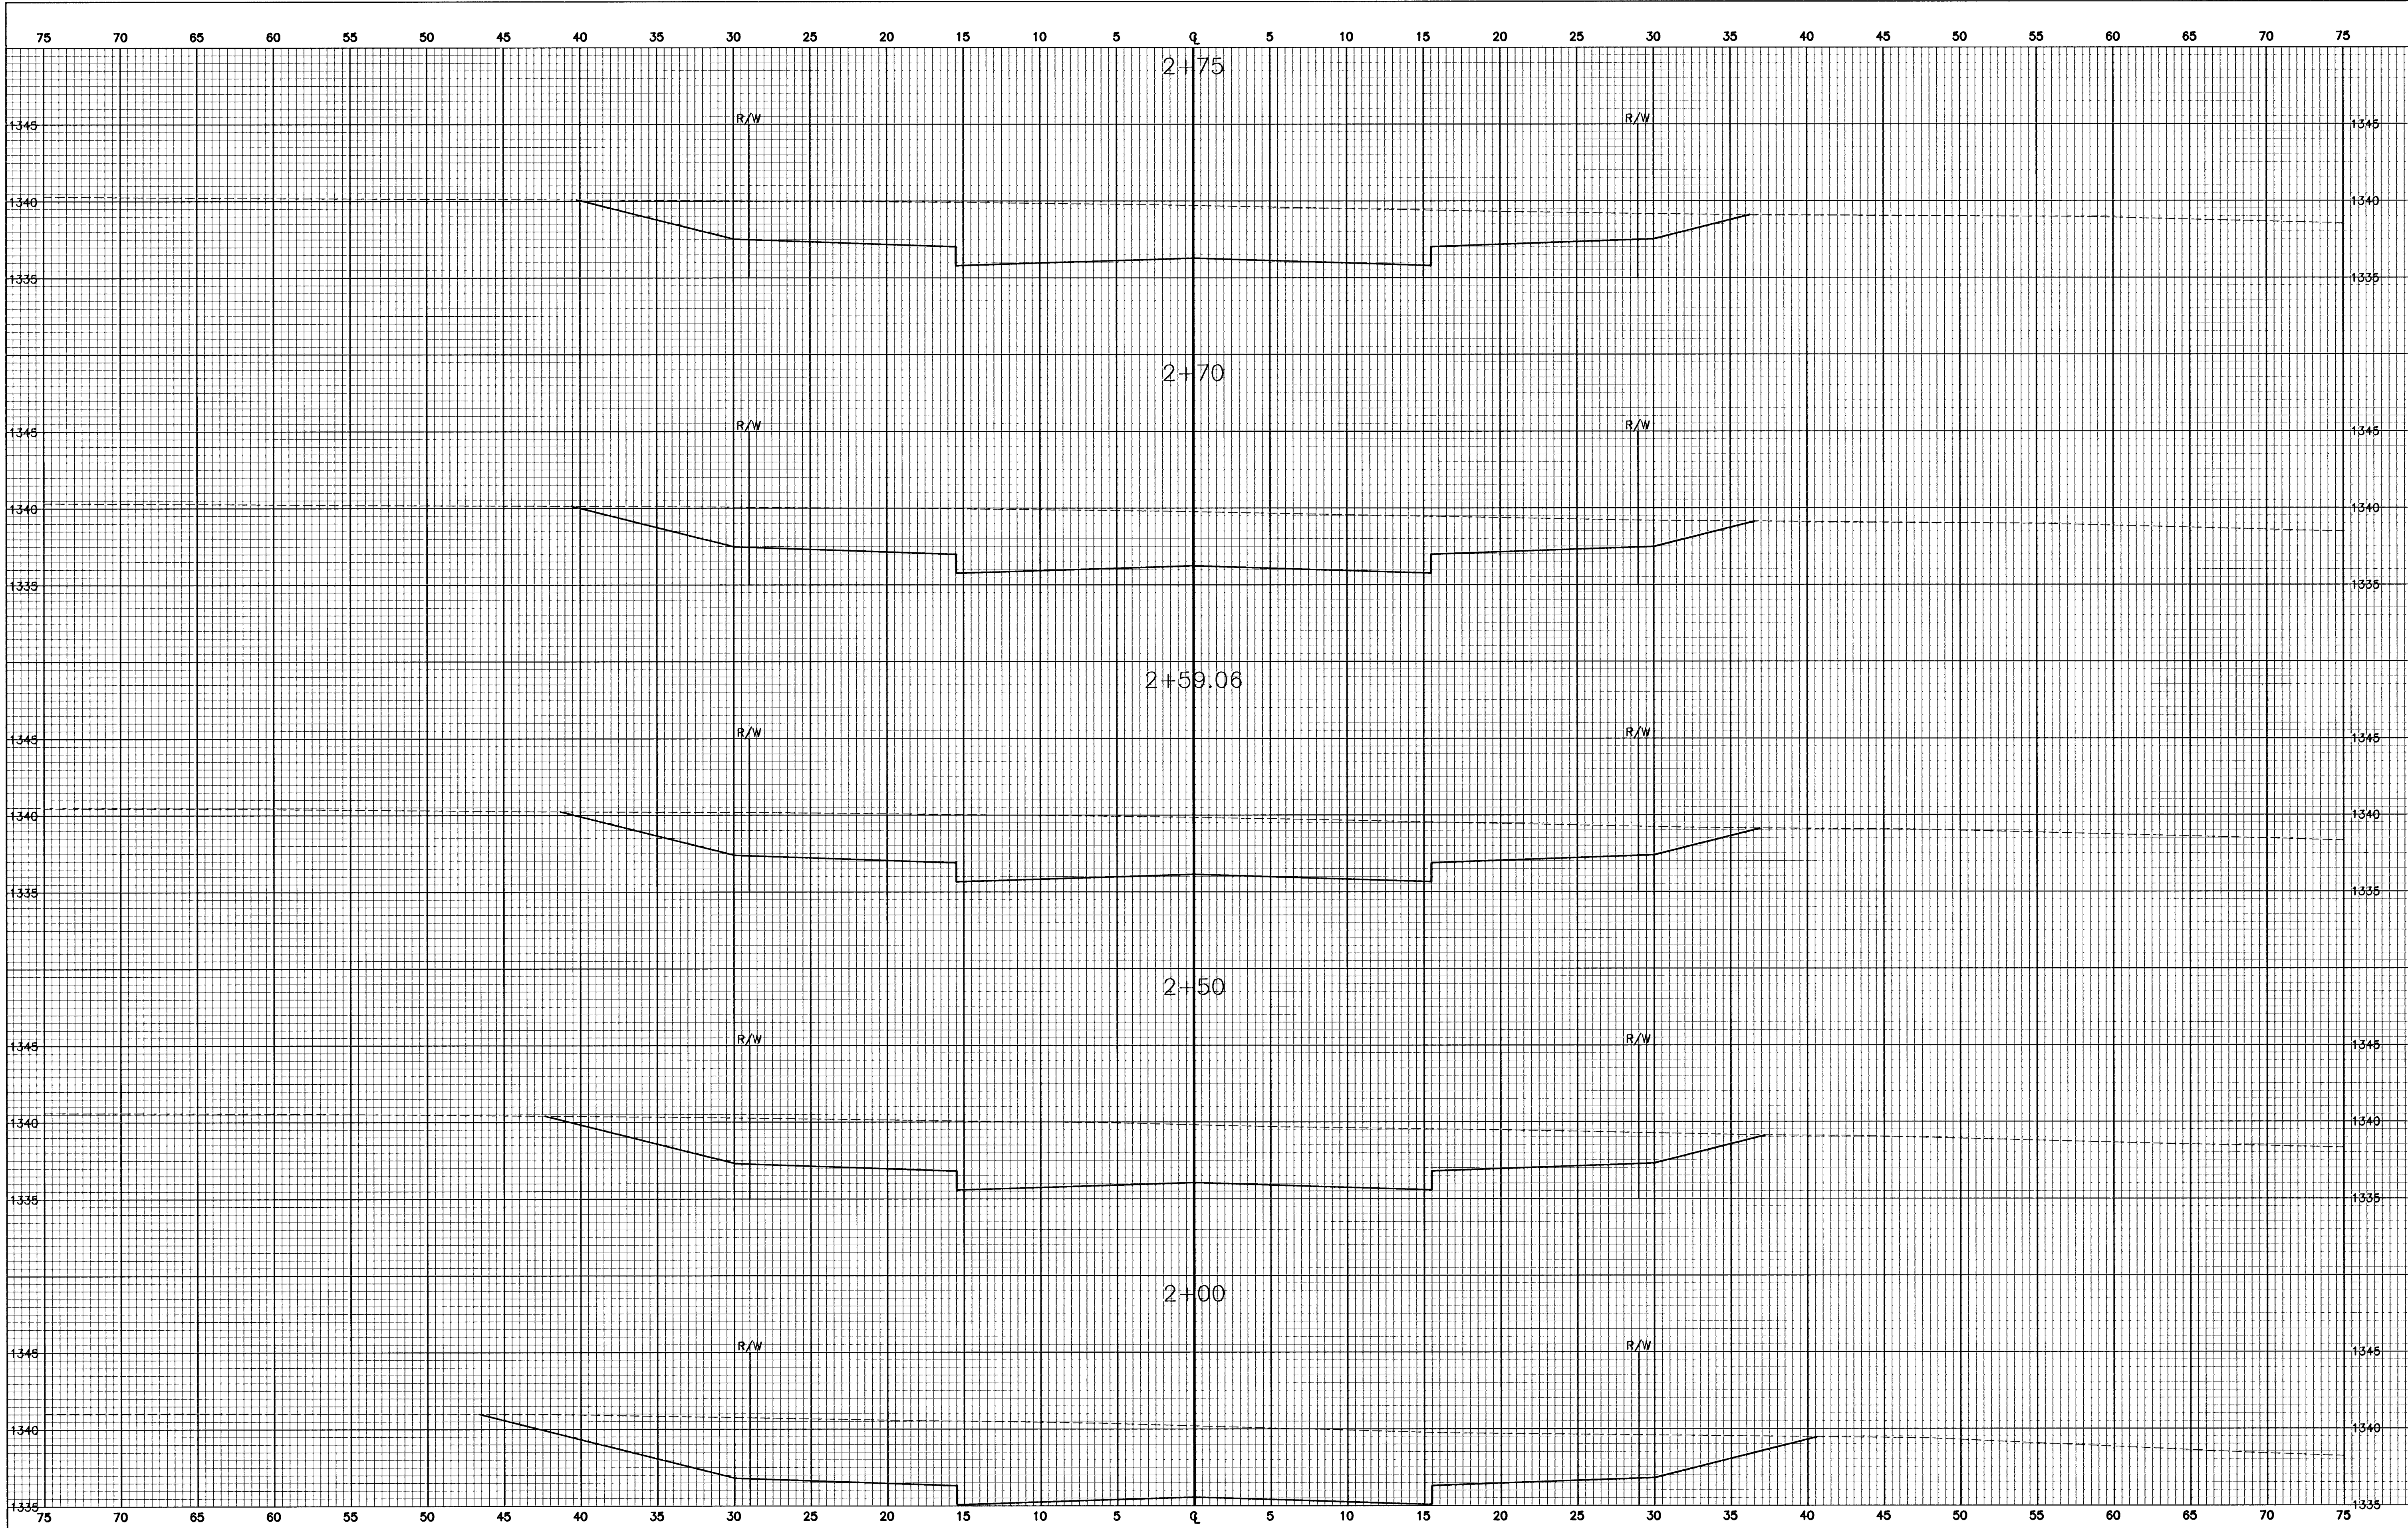

FINAL	POE & ASSOCIATES, INC. CONSULTING ENGINEERS 5940 E. Central, Suite 200 ■ Wichita, KS 67208-4242 Phone 316/685-4114 ■ FAX 316/685-4444	EQUESTRIAN ESTATES ADDITION - PHASE 2 CROSS SECTIONS EQUESTRIAN STREET CITY OF WICHITA, KANSAS JAMES L. ARMOUR, P.E. - CITY ENGINEER C.O.W. Proj# 472-83430 O.C.A.# 76969		No. ☐ ☐ ☐ ☐	Date ☐ ☐ ☐	By ☐ ☐ ☐	Approved ☐ ☐ ☐	Revision ☐ ☐ ☐
Designed By: JPD		Sheet						
Drawn By: JPD		50 of 78						
Poe Job No.: 1694J								
Date: January 2006								