


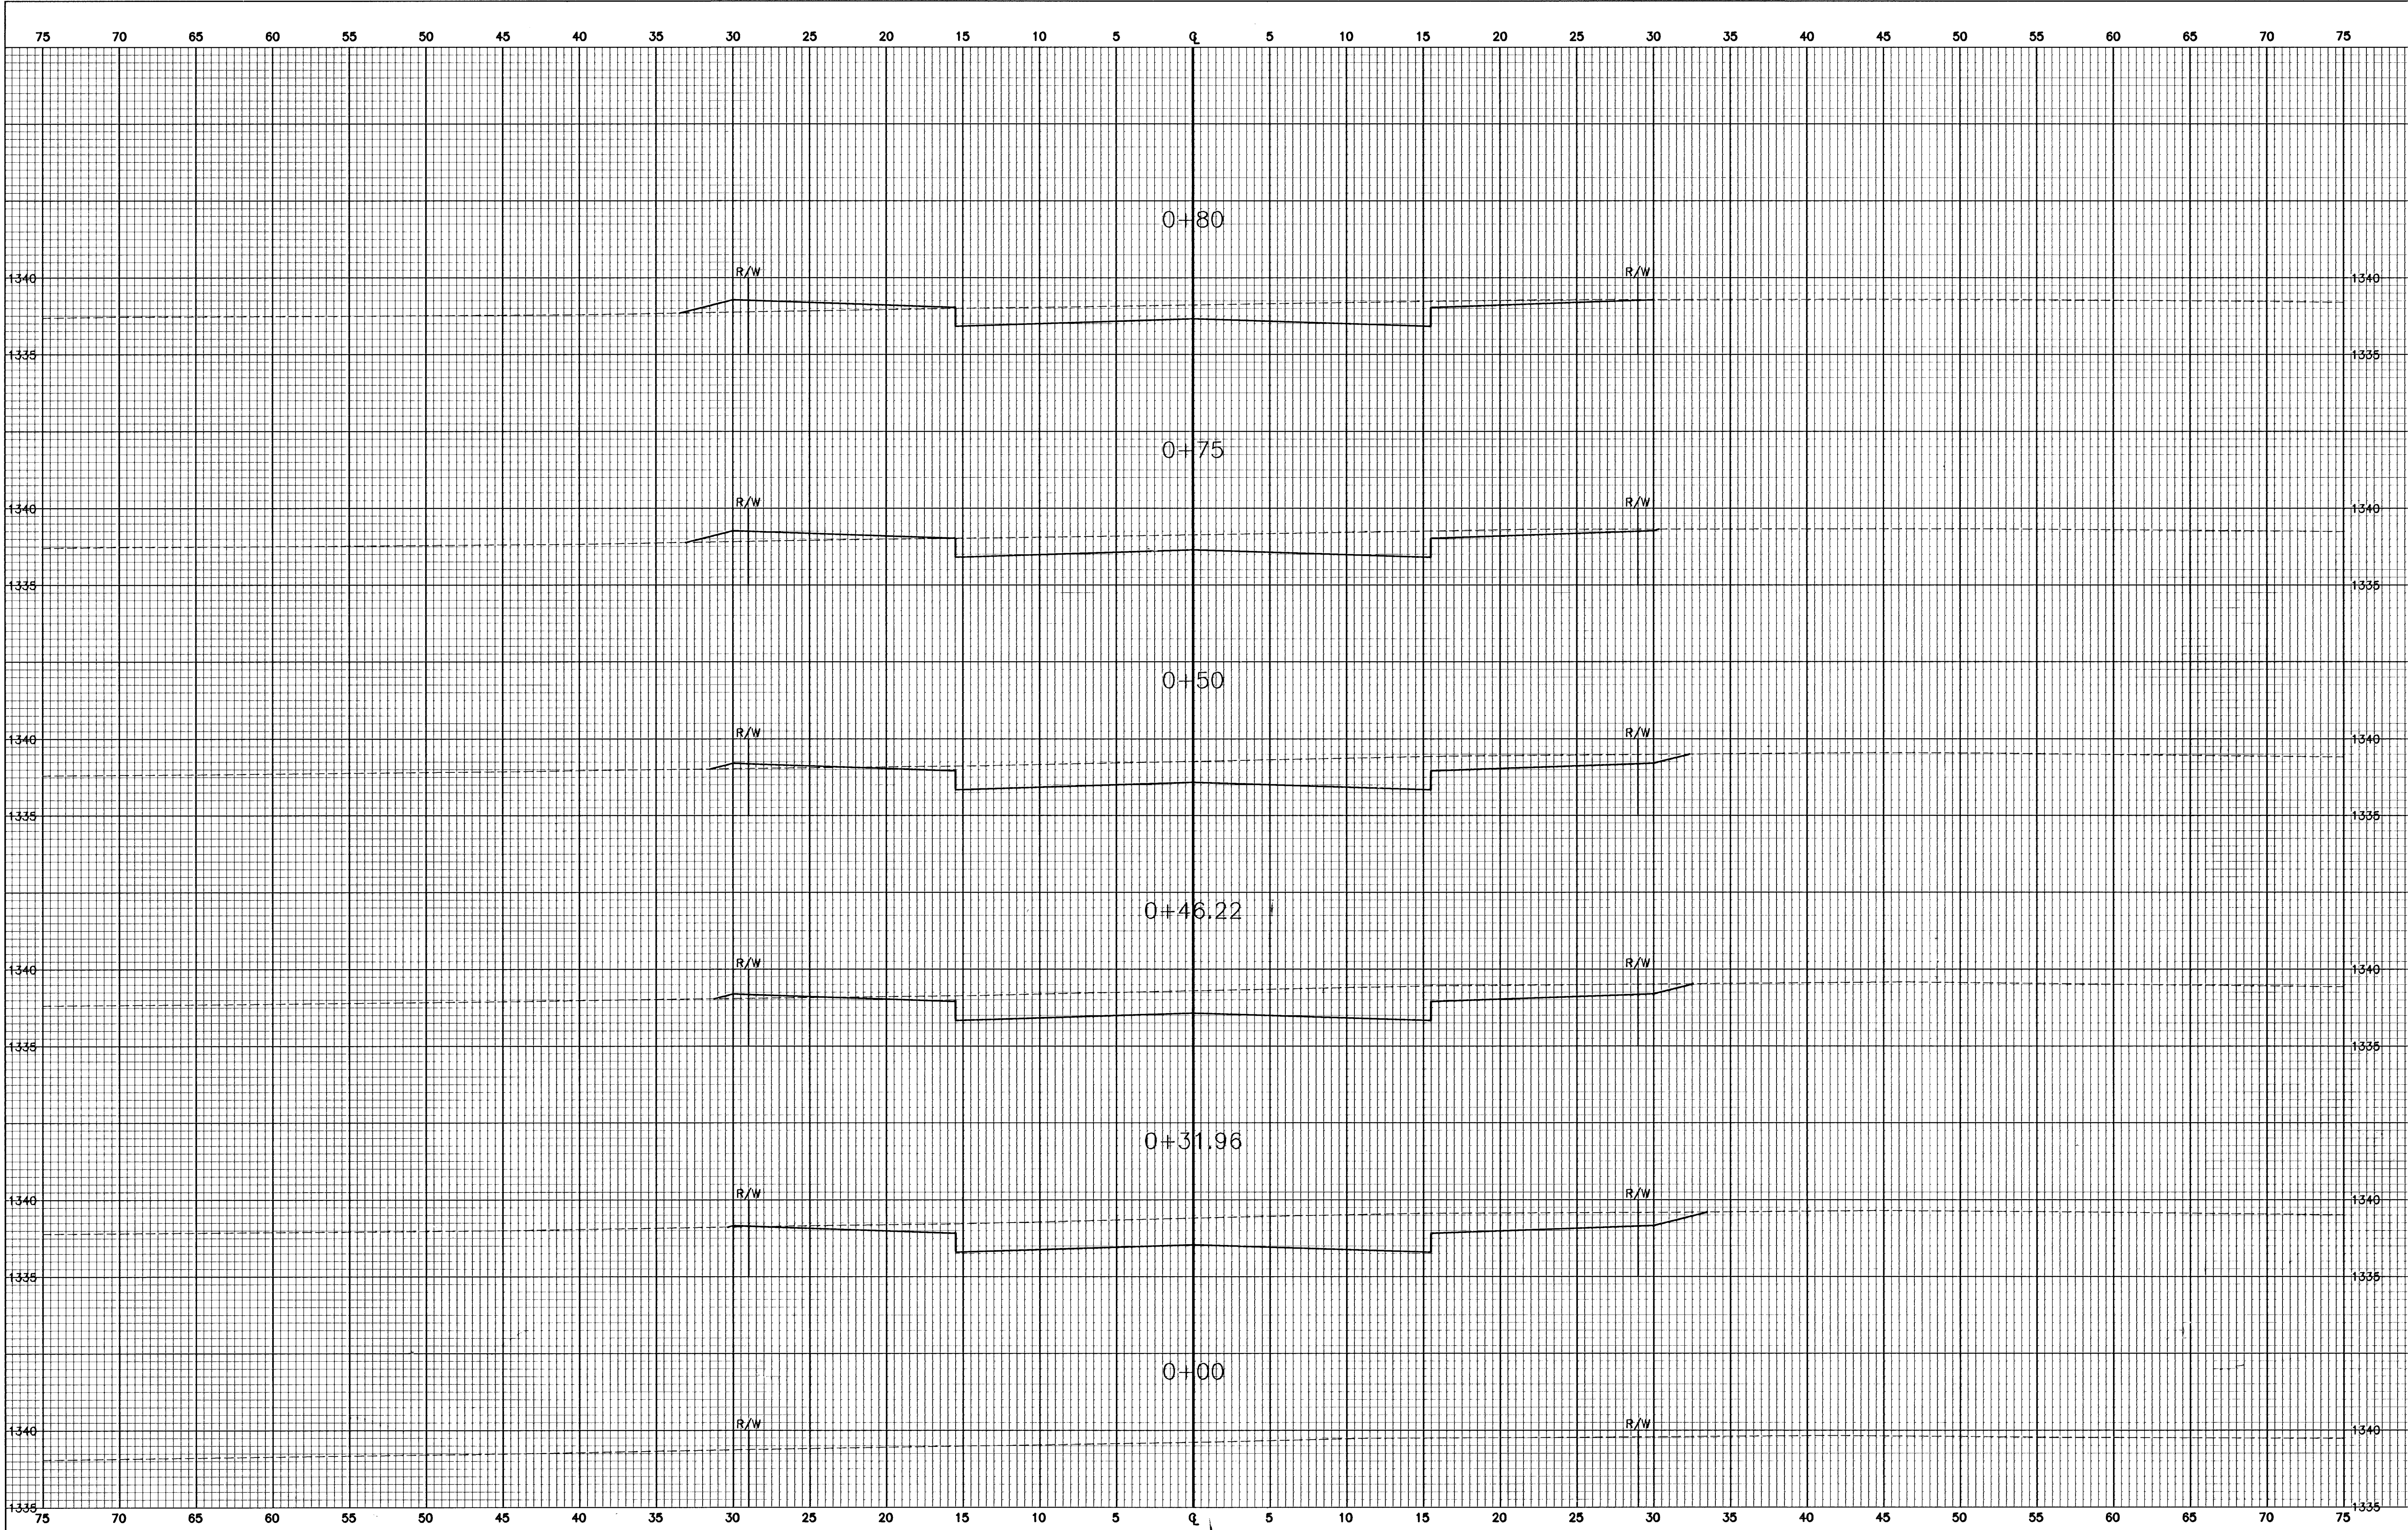

FINAL		POE & ASSOCIATES, INC. CONSULTING ENGINEERS 5940 E. Central, Suite 200 ■ Wichita, KS 67208-4242 Phone 316/685-4114 ■ FAX 316/685-4444		EQUESTRIAN ESTATES ADDITION - PHASE 2 CROSS SECTIONS EQUESTRIAN COURT CITY OF WICHITA, KANSAS JAMES L. ARMOUR, P.E. - CITY ENGINEER C.O.W. Proj.# 472-83430 O.C.A.# 765969	
Designed By: JPD	Drawn By: JPD	No.	Date	By	Approved
Poe Job No.: 1694J		Revision			
Date: January 2006					
Sheet					
55 of 78					