
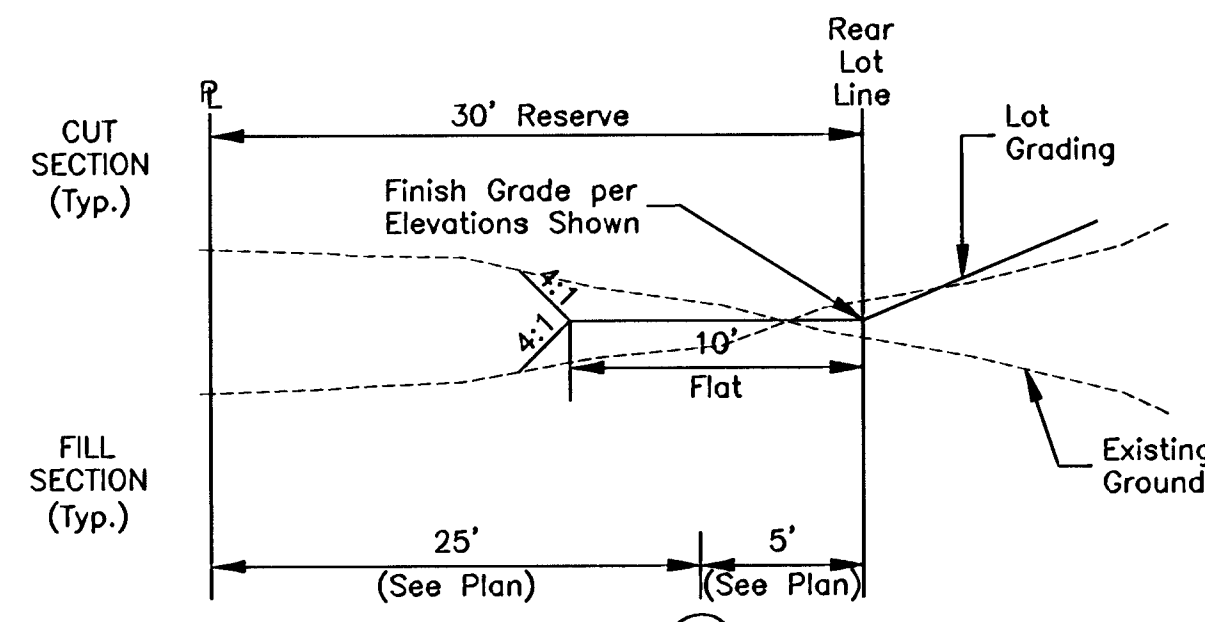
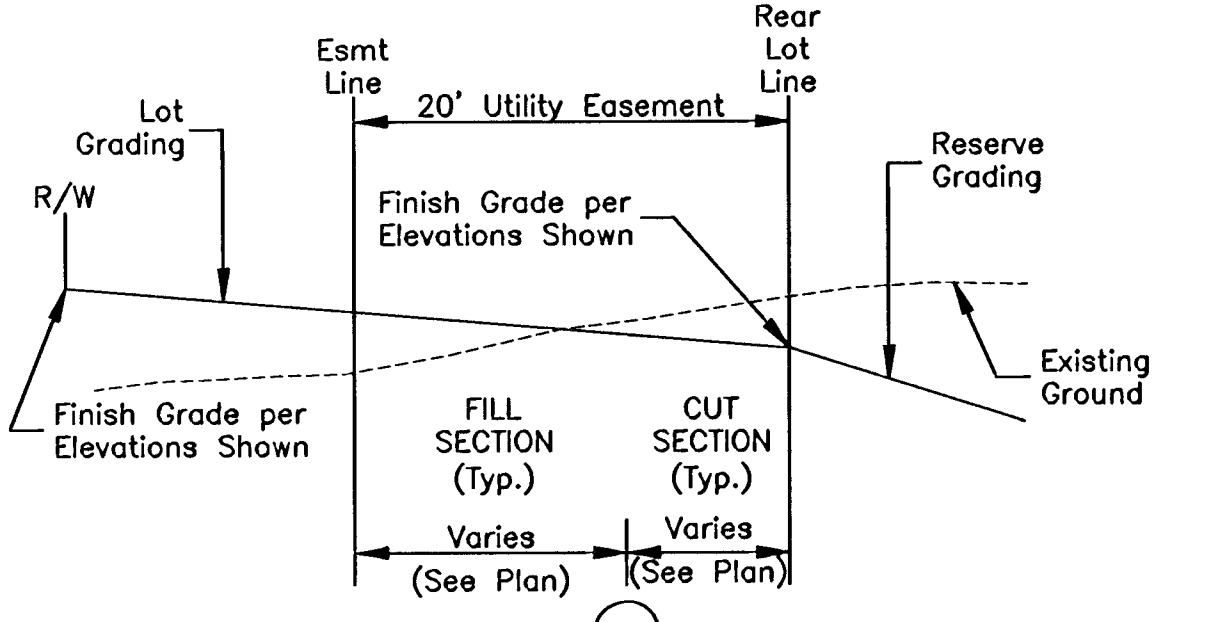


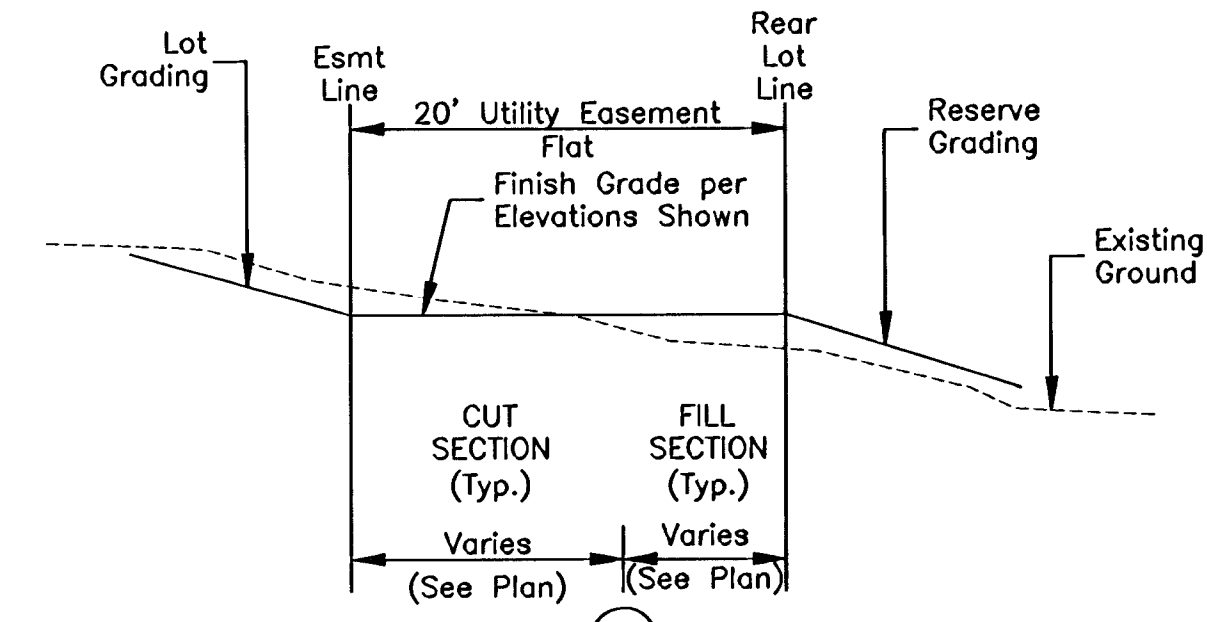


TYPICAL SECTIONS

LEGEND

- 20.9 = Proposed Elevation at Lot Corner
- X 28.8 = Proposed Finished Elevation at "X"
- = Direction of Flow

NOTES

- Contractor shall grade all right-of-way areas according to elevations shown. (Cost subsidiary to Site Clearing/Restoration.)
- Contractor shall waste earthwork evenly across low lying lots. (Cost subsidiary to Site Clearing/Restoration.)

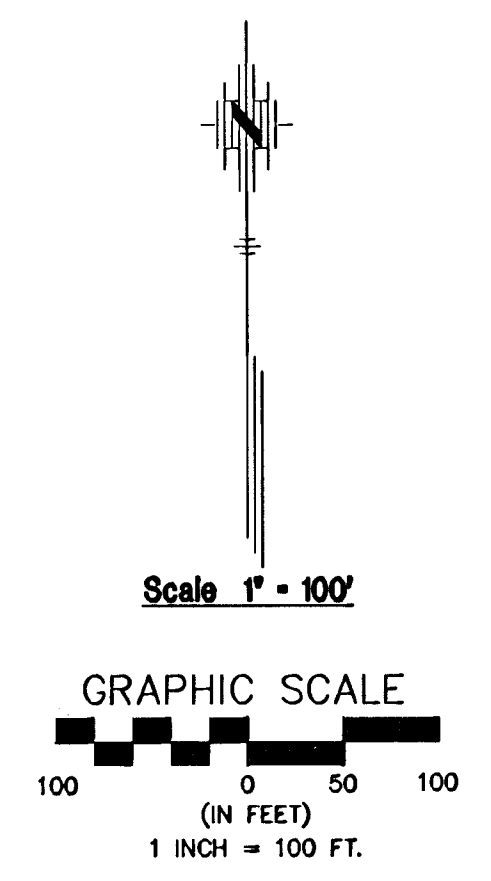

FINAL Designed By: JPD Drawn By: JPD P.O. Job No.: 1694J Date: January 2006	EQUESTRIAN ESTATES ADDITION - PHASE 2 STREET IMPROVEMENTS LOT GRADING PLAN CITY OF WICHITA, KANSAS JAMES L. ARMOUR, P.E. - CITY ENGINEER C.O.W. Project # 472-83430 O.C.A. # 765969		Revision Approved By Date No.
	POE & ASSOCIATES, INC. CONSULTING ENGINEERS 5940 E. Central, Suite 200 • Wichita, KS 67208-4242 Phone 316/685-4114 • FAX 316/685-4444		
	Sheet 75 of 78		