


C:\Users\user\Documents\95046\SEC\9546SEC.DWG Thu Jan 28 13:22:05 1999 Plotted by DPG

DATE
BY
REFERENCES NOTED
REFERENCES CHECKED

Drawn By: M. Krasska
DGN File: H:\civil\95046\9546xsec.dwg
Plotted: 10-10-95
View=

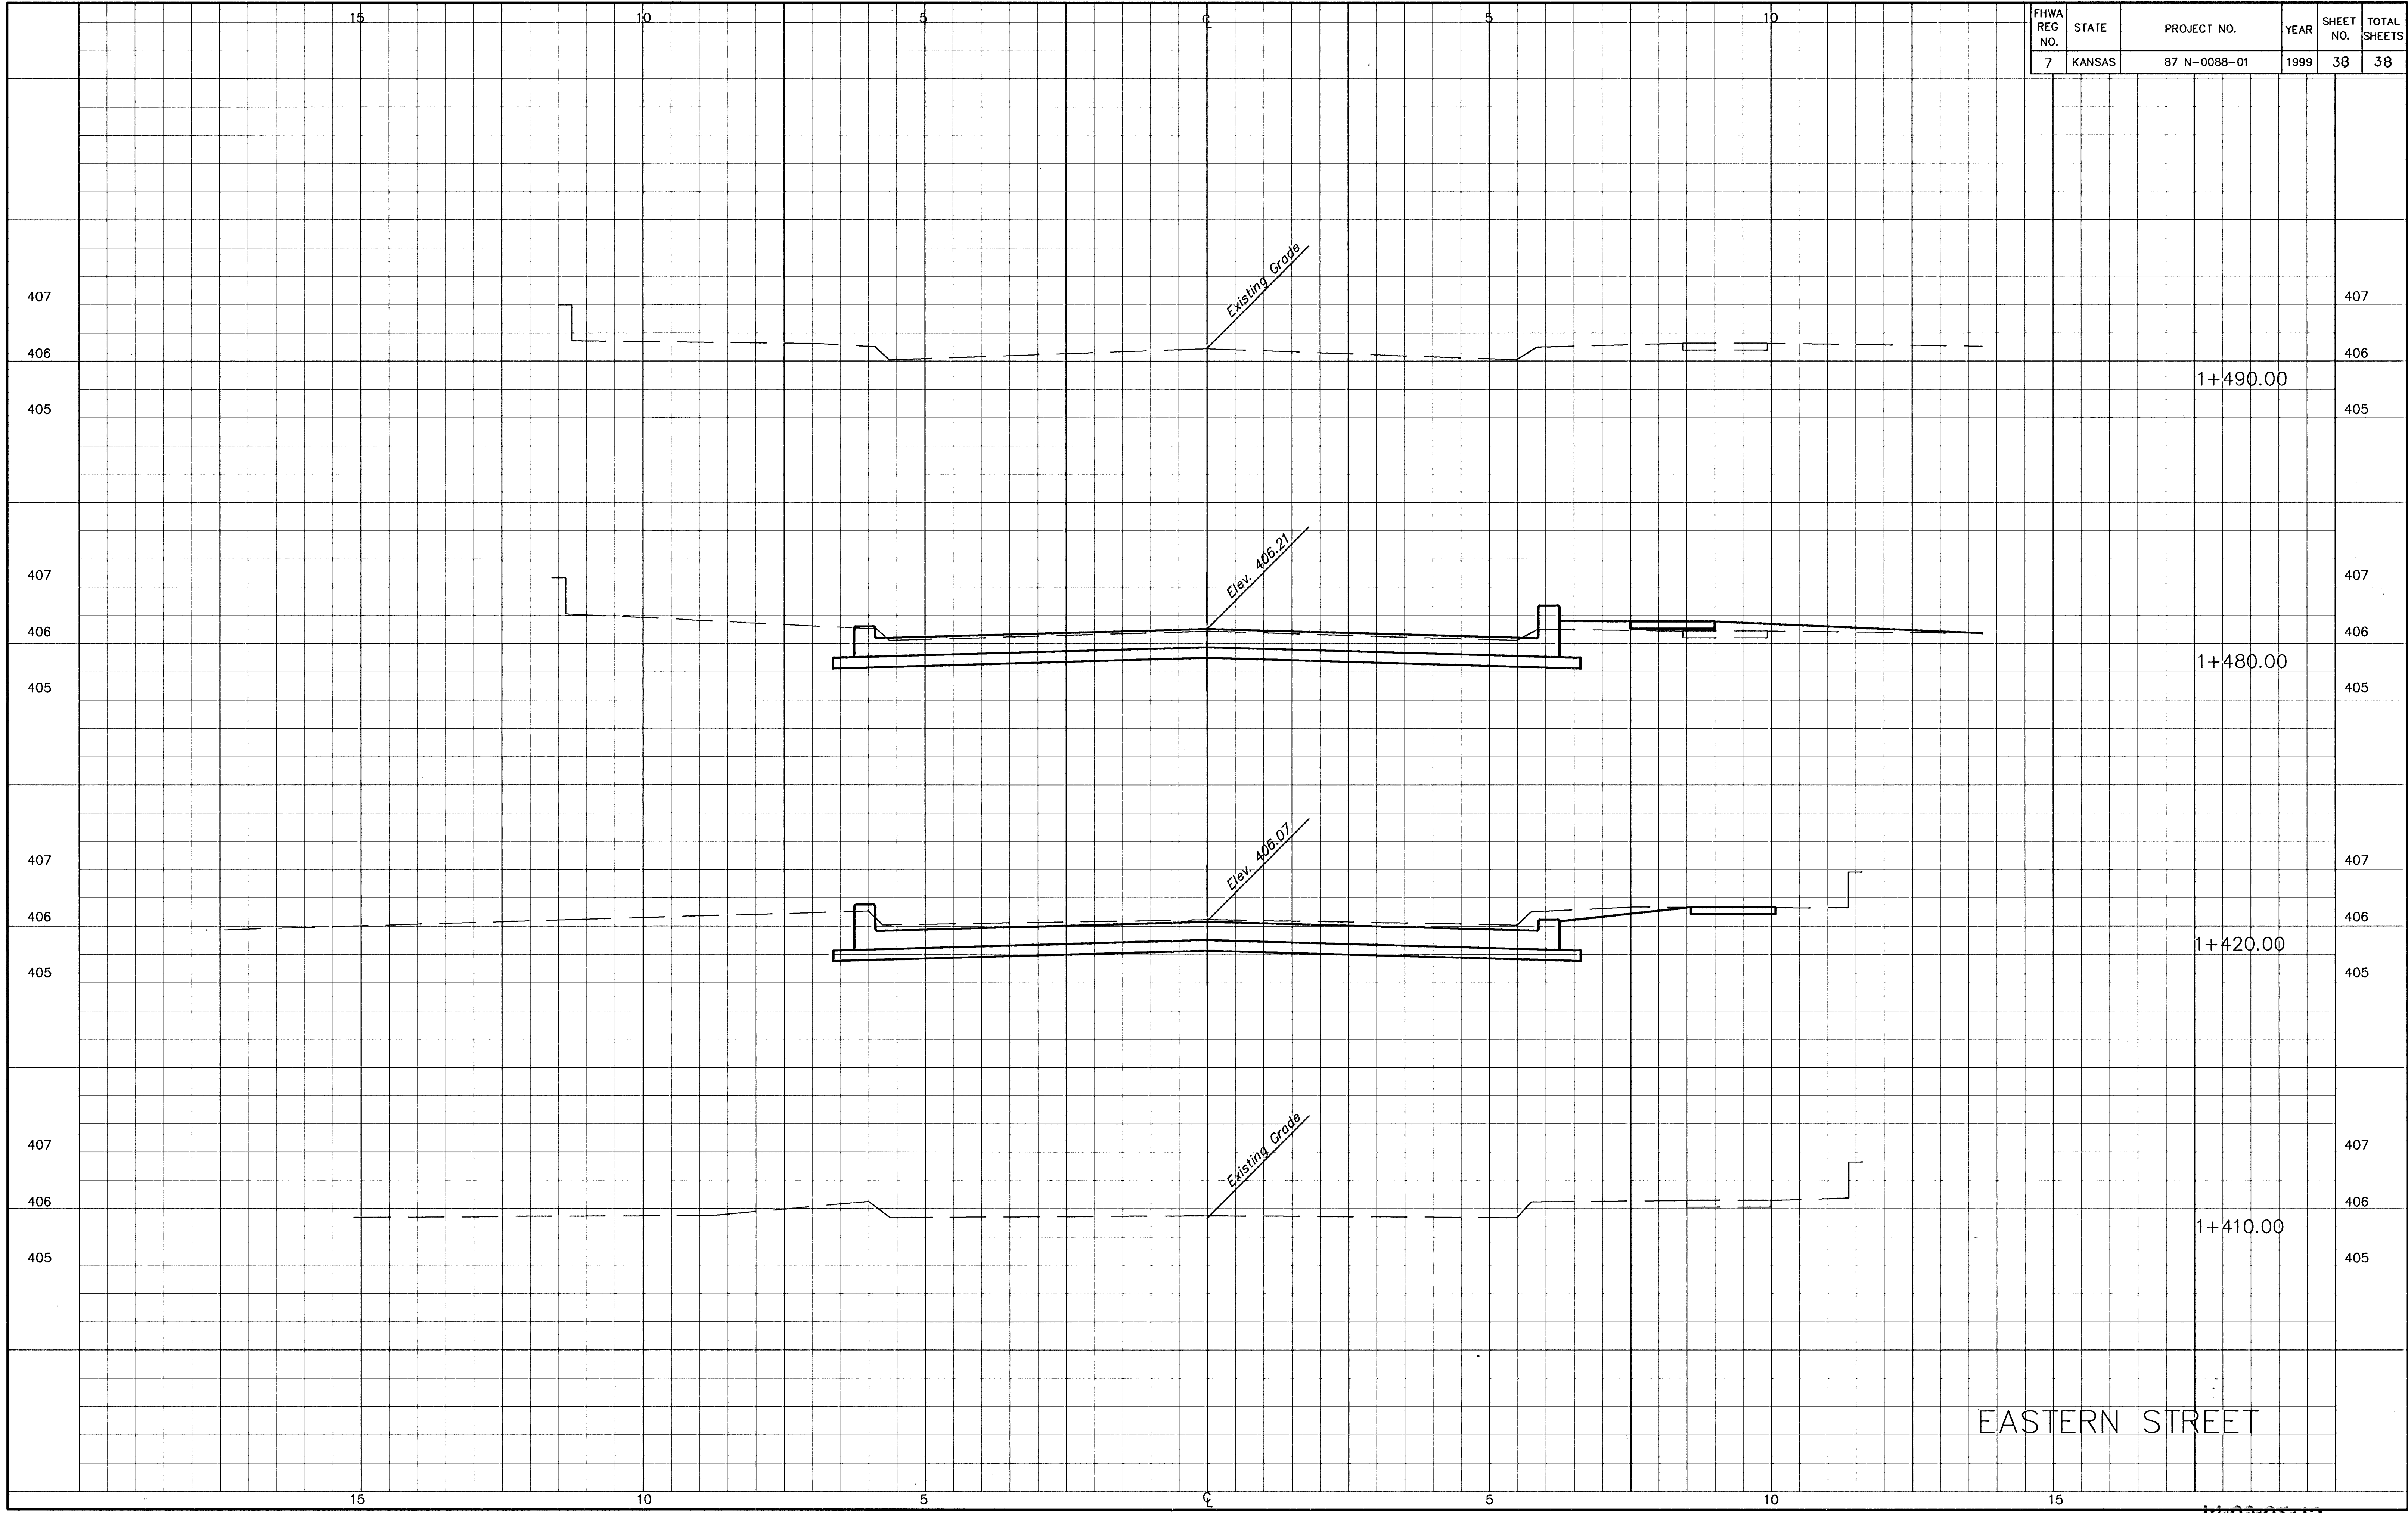

FHWA REG NO.	STATE	PROJECT NO.	YEAR	SHEET NO.	TOTAL SHEETS
7	KANSAS	87 N-0088-01	1999	38	38