

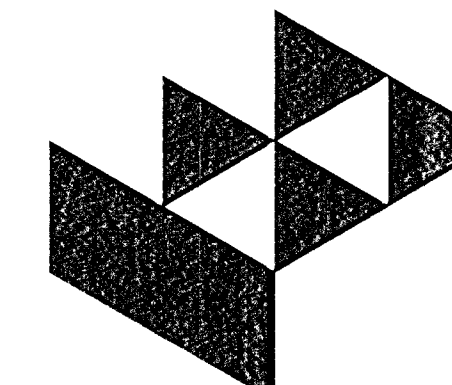


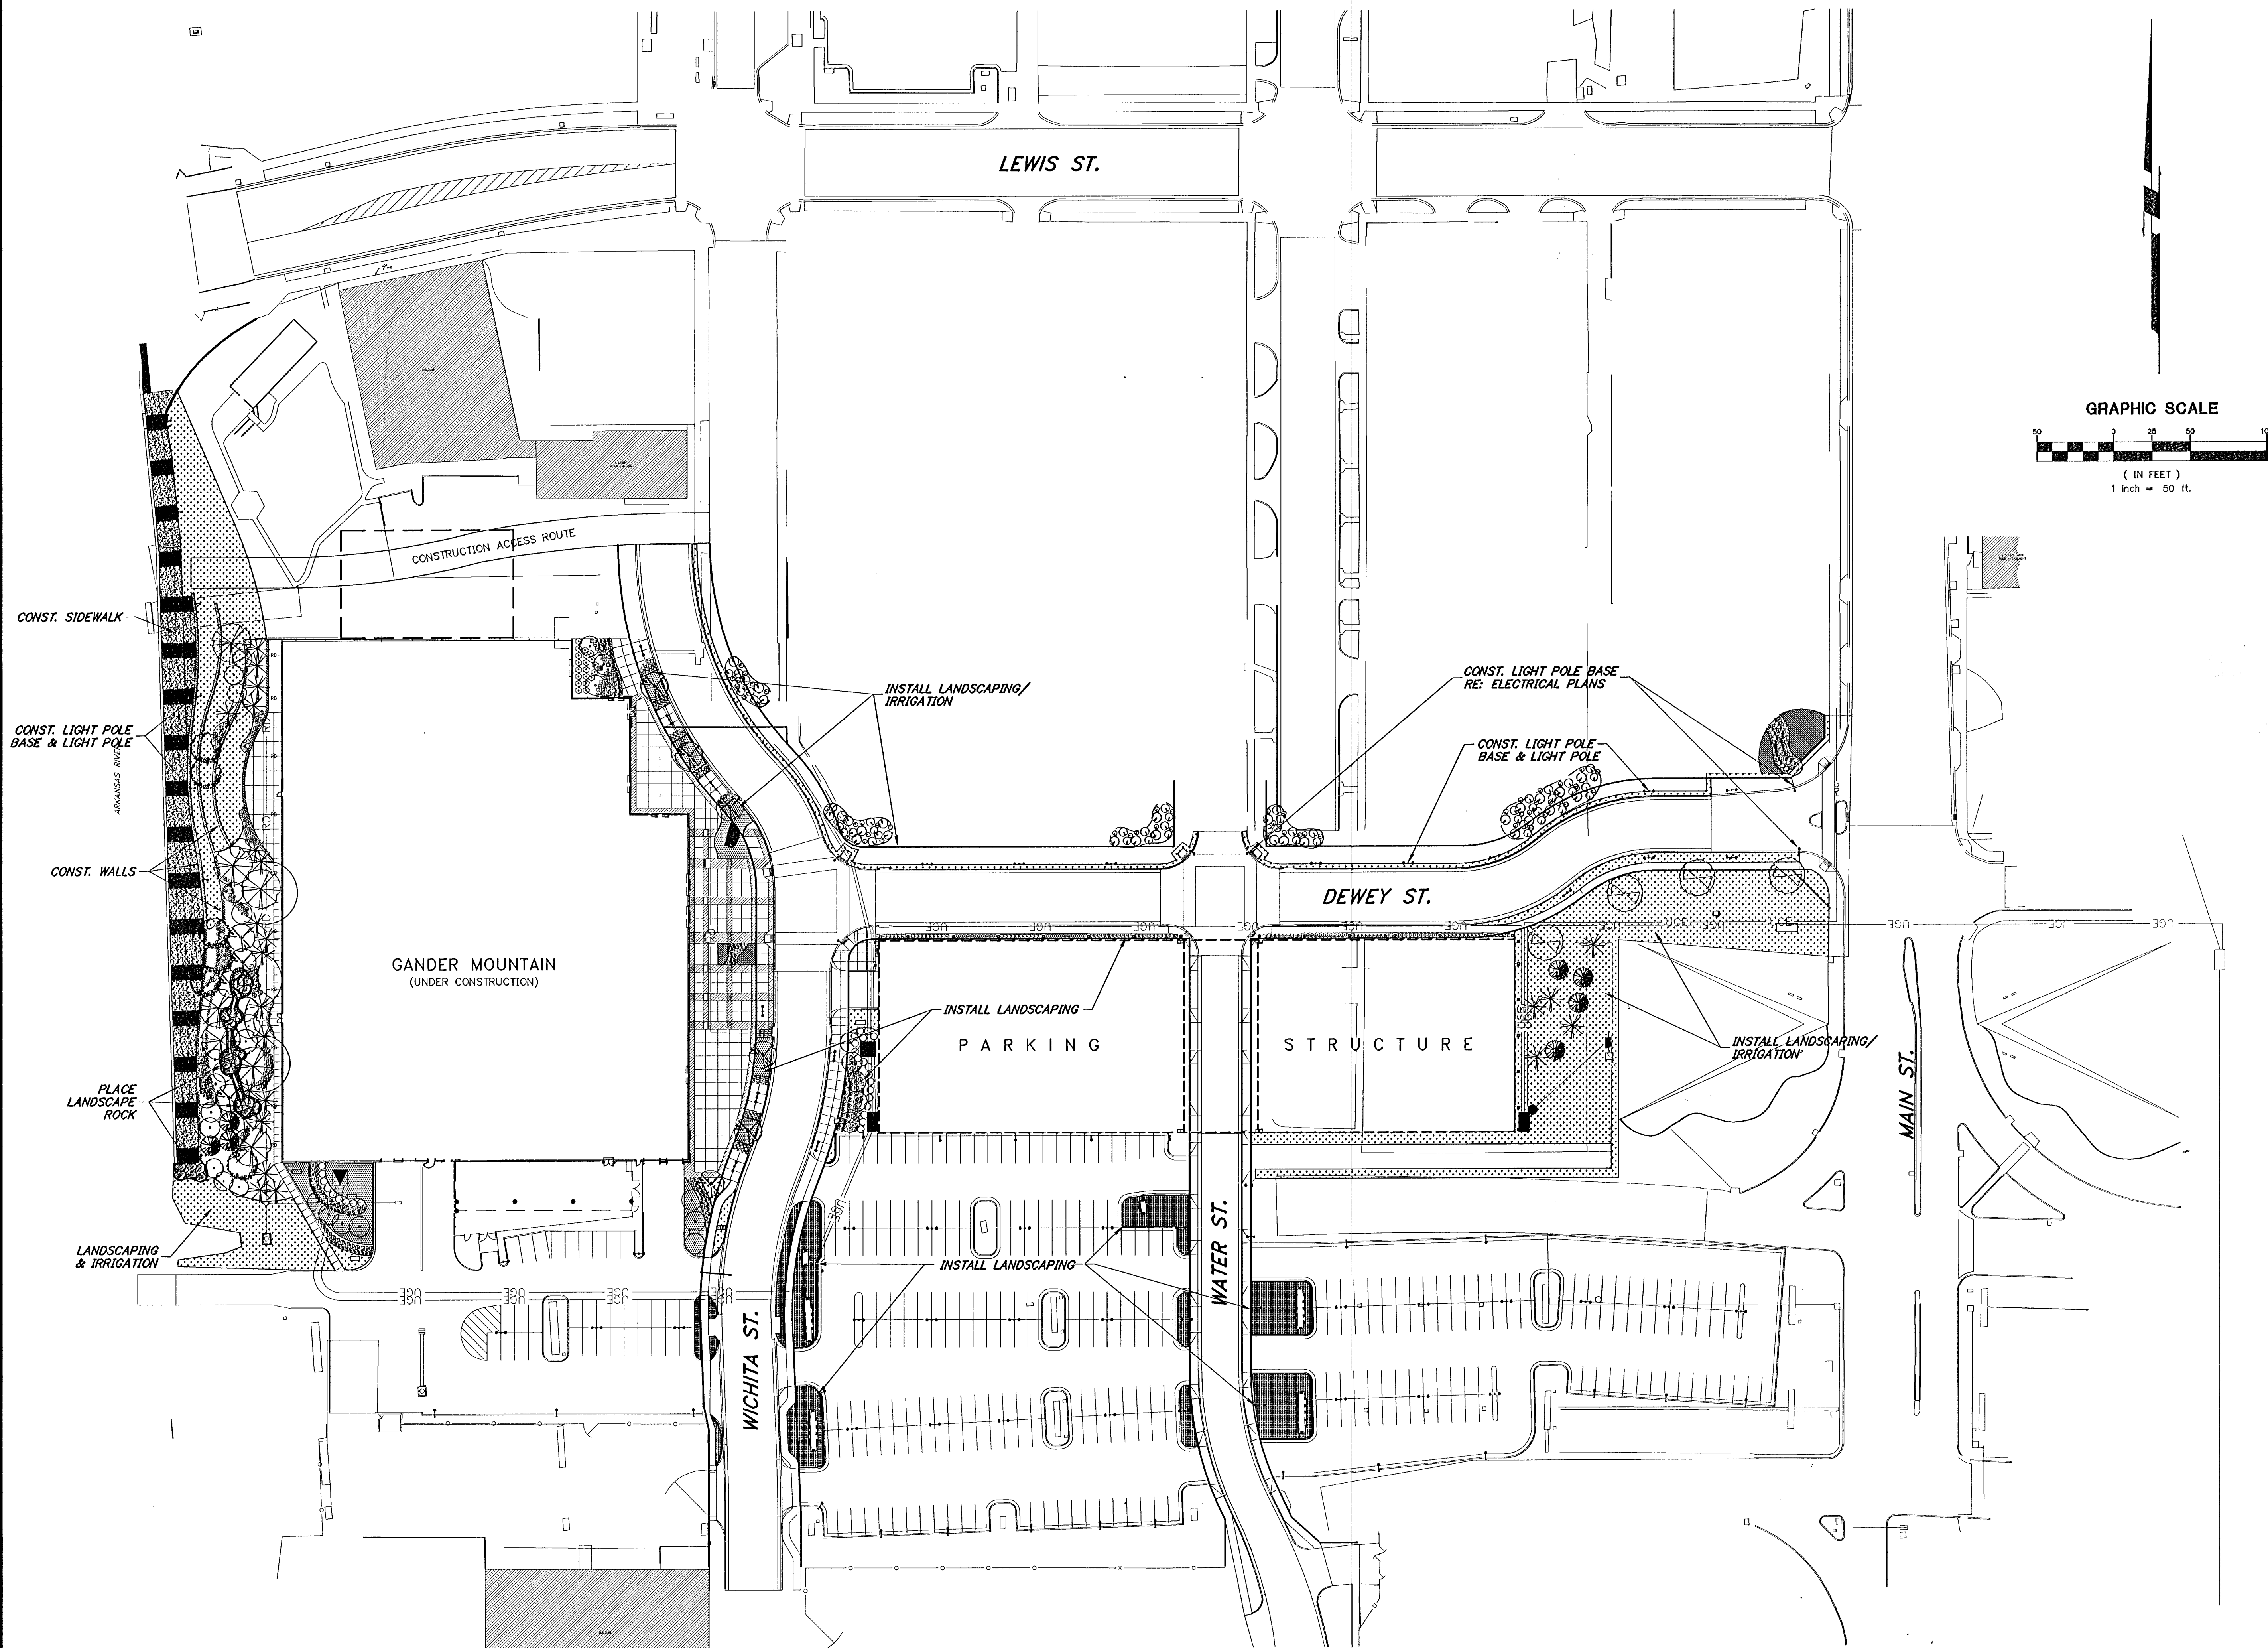


GossonLivingston
Architecture
420 South Emporia
Wichita, KS 67202
Tel: (316) 265-9367
Fax: (316) 265-5646
Email: architecture@gl.com

© 2005 Gosson Livingston Associates, Inc.
The drawing and all information herein is the exclusive property of Gosson Livingston Associates, Inc. and is not to be copied or used in any way without the express written consent of Gosson Livingston Associates, Inc. All drawings, specifications, ideas, designs and arrangements appearing herein constitute the original and unpublished work of:

Gosson Livingston Associates, Inc.

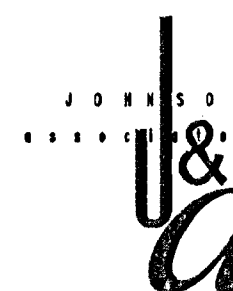

Johnson & Associates, Inc.
100 E. California Ave. - Third Floor
Oklahoma City, OK 73104
(405) 235-8075 FAX (405) 235-8078
Certificate of Authorization #E-1128 EXP. DATE: 12-31-2005

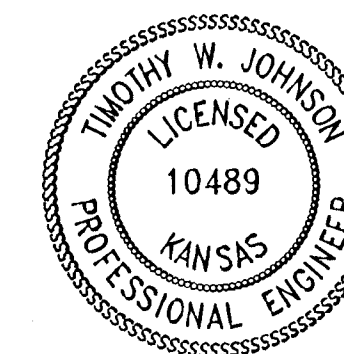

WICHITA WATERWALK

**PUBLIC IMPROVEMENTS
PHASE 1A**

Mark	Date	Description

OVERALL LAYOUT PLAN

Job No.	06-16-05	2.0
Date	B.C.	OF
Drawn	P.B.	3
Checked	P.B.	2 of 23