


(SEE SHEET C1.0)
MATCH LINE

(SEE SHEET C1.0)
MATCH LINE

GANDER MOUNTAIN
(UNDER CONSTRUCTION)

MATCH LINE
(SEE SHEET C1.2)

GRAPHIC SCALE

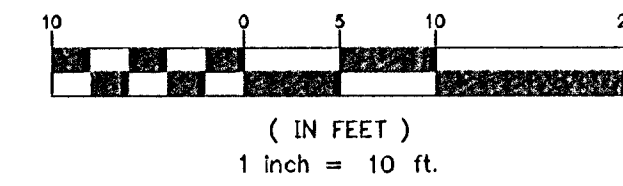

PATIO & SIDEWALK
(BY OTHERS)

A
C1.1/C1.1

TYPE "A" WALL, 152 LF.
FOLLOW EDGE OF EXIST.
SIDEWALK

TYPE "B" WALL

TYPE "B" WALL


TYPE "A" WALL

LIGHT
(TYPE "C")


1/2" EXPANSION JOINT MATERIAL
w/SEALANT COLORED TO MATCH
ADJACENT SIDEWALK

ARKANSAS RIVER

MATCH LINE
(SEE SHEET C1.2)

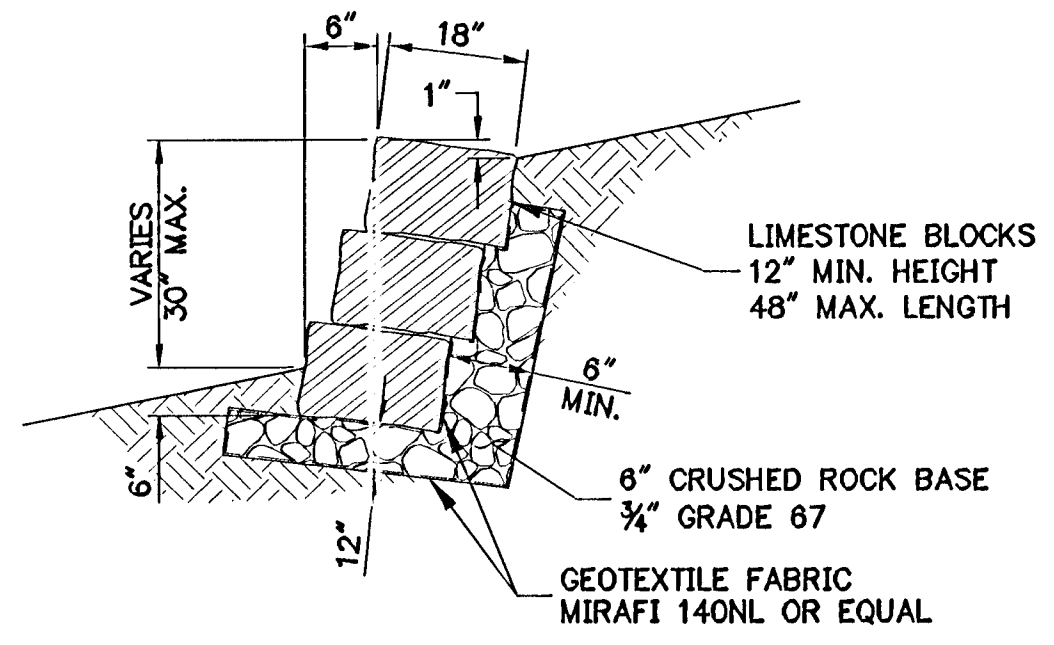

TYPE "B" WALL
SCALE: N.T.S.

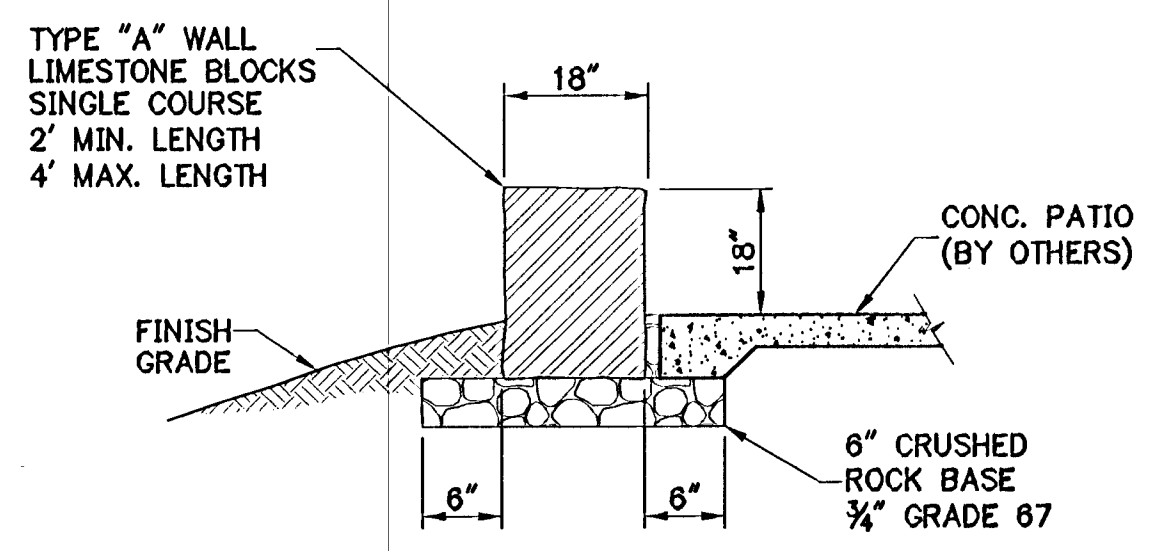

A
C1.1/C1.1 PATIO WALL DETAIL
SCALE: N.T.S.

NOTE:
DIMENSIONS ARE PARALLEL AND PERPENDICULAR
TO EXISTING RIVER EDGE PILE CAP.

LEGEND

COLORED CONCRETE PAVEMENT
COLOR "SOMBRERO BUFF"
SCOFFIELD #0-25

COLORED CONCRETE PAVEMENT
COLOR "SHADOW SLATE"
SCOFFIELD #0-31


TYPE "C" LIGHTPOLE & BASE
RE: ELECTRICAL PLANS

SECTION LETTER

PLAN SHEET DETAIL
IS CUT ON

A
C1.1/C1.1

PLAN SHEET DETAIL
IS SHOWN ON

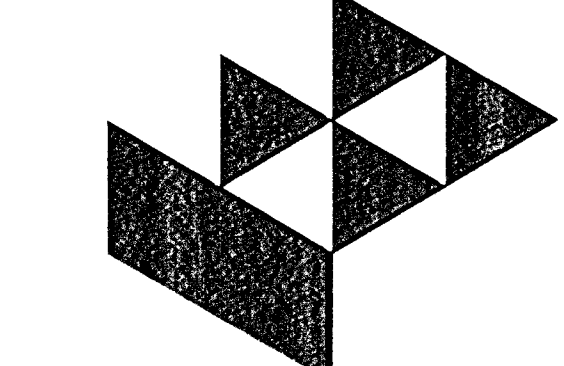


GossenLivingston
Architecture
420 South Emporia
Wichita, KS 67202
Tel: (316) 265-9367
Fax: (316) 265-5646
Email: architect@gljll.com

© 2005 Gossen Livingston Associates, Inc.
The drawing and all information herein is the exclusive property of Gossen Livingston Associates, Inc. and is not to be copied or used in any way without the express written consent of Gossen Livingston Associates, Inc. All drawings, specifications, ideas, designs and arrangements appearing herein constitute the original and unpublished work of:

Gossen Livingston Associates, Inc.



Johnson & Associates, Inc.
100 E. California Ave. - Third Floor
Oklahoma City, OK 73104
(405) 235-8075 FAX (405) 235-8078
Certificate of Authorization #E-1128 EXP. DATE: 12-31-2005

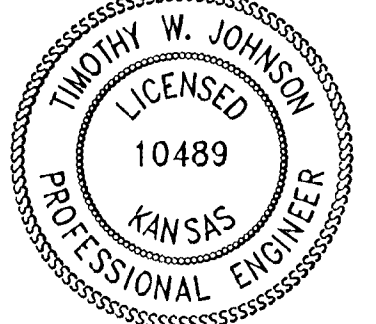

WICHITA
WATERWALK

PUBLIC
IMPROVEMENTS
PHASE 1A

Mark	Date	Description

RIVER EDGE SIDEWALK
DIMENSIONAL PLAN

Job No. _____
Date 06-16-05
Drawn B.C.
Checked P.B.
Dwg. 5 of 23

C1.1
OF
7