



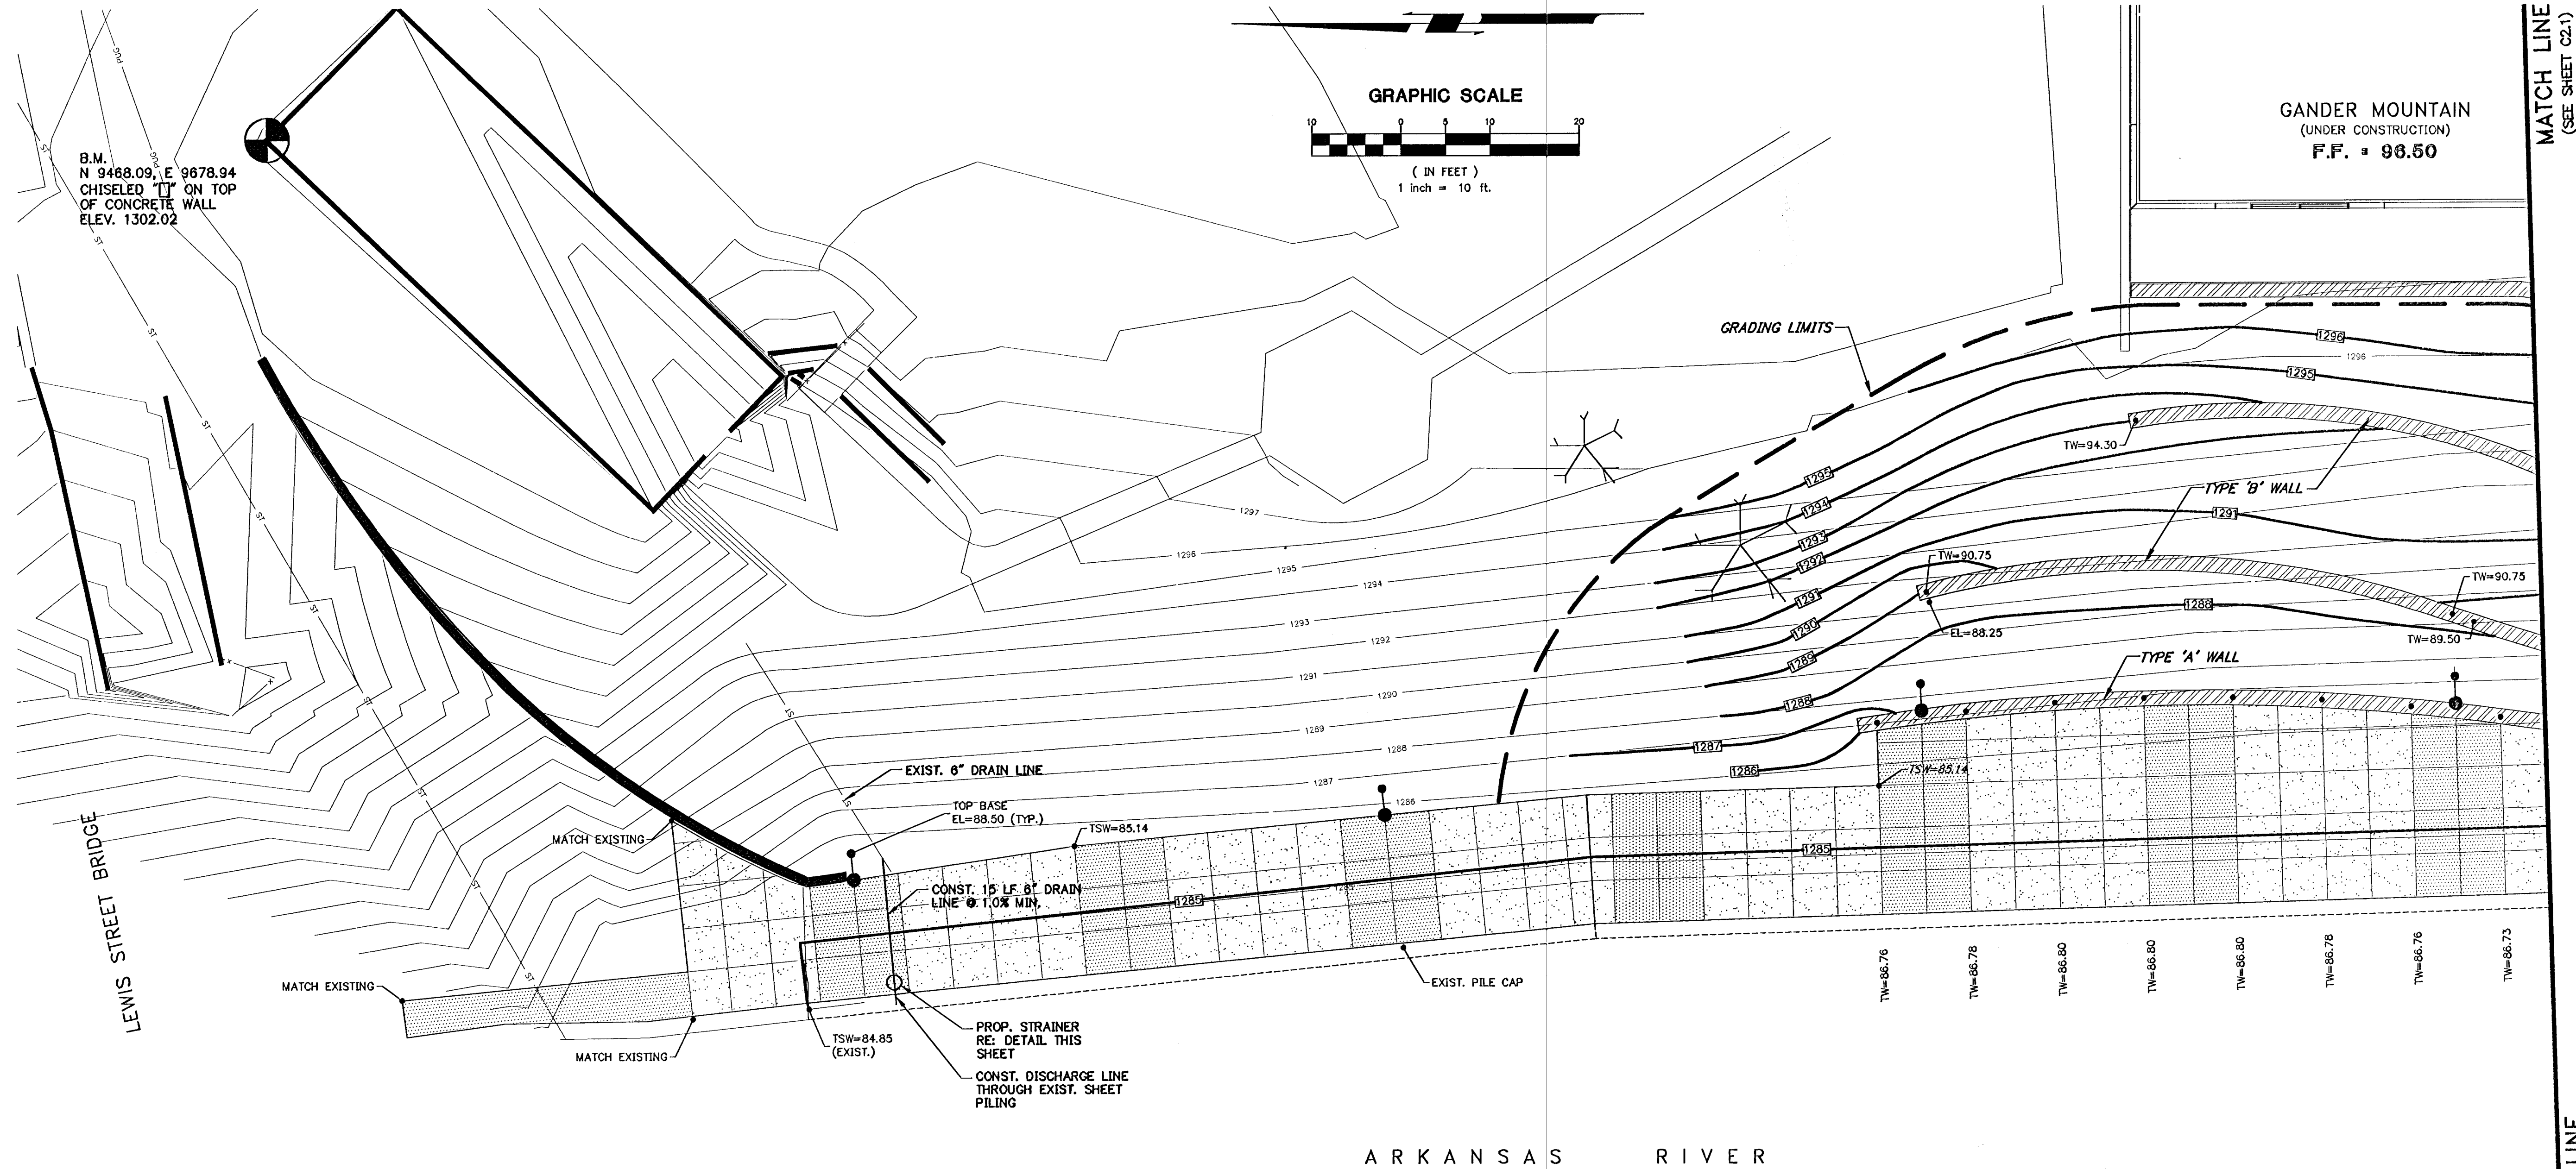


GRADING - GENERAL NOTES

- ALL WORK PERFORMED AND MATERIALS SUPPLIED SHALL CONFORM TO THE SITE WORK SPECIFICATIONS. ANY WORK NOT COVERED IN THE SITE WORK SPECIFICATIONS SHALL CONFORM TO THE CITY OF WICHITA STANDARD SPECIFICATIONS FOR CONSTRUCTION OF CITY PROJECTS, LATEST EDITION, AND SHALL BE UNDER THE SUPERVISION OF THE DESIGNATED REPRESENTATIVE.
- ALL FILL AREAS SHALL BE COMPACTED TO 90% STANDARD PROCTOR DENSITY.
- CONTRACTOR SHALL BE RESPONSIBLE FOR VERIFICATION OF LOCATION OF ALL UTILITIES PRIOR TO EXCAVATION. DAMAGE TO ANY UTILITIES OR STRUCTURES DURING EXCAVATION AND CONSTRUCTION SHALL BE THE RESPONSIBILITY OF THE CONTRACTOR. THE ONE CALL UTILITY LOCATION NUMBER IS 687-2470.
- THE CONTRACTOR SHALL SATISFY HIMSELF AS TO THE ACCURACY OF ALL MEASUREMENTS PRIOR TO CONSTRUCTION OF ANY PERMANENT STRUCTURE.
- CONTRACTOR SHALL INSTALL EROSION CONTROL MEASURES TO CONFORM WITH LOCAL, STATE AND FEDERAL REGULATIONS.
- CONTRACTOR SHALL INSTALL GRAVEL WASH BED TO RUN EQUIPMENT THROUGH AND SHALL REMOVE ALL EXCESS DEBRIS FROM TRUCKS BEFORE LEAVING SITE. CLEAN ALL DEBRIS FROM PUBLIC RIGHT-OF-WAY IMMEDIATELY.
- ALL DISTURBED AREAS SHALL BE SODDED OR LANDSCAPED. RE: LANDSCAPE PLANS.

STUB PIPE THROUGH EXISTING SHEET PILING. CONSTRUCT WATER TIGHT CONNECTION BETWEEN PIPE AND SHEET PILING. SUBMIT SHOP DRAWING TO ENGINEER FOR APPROVAL.

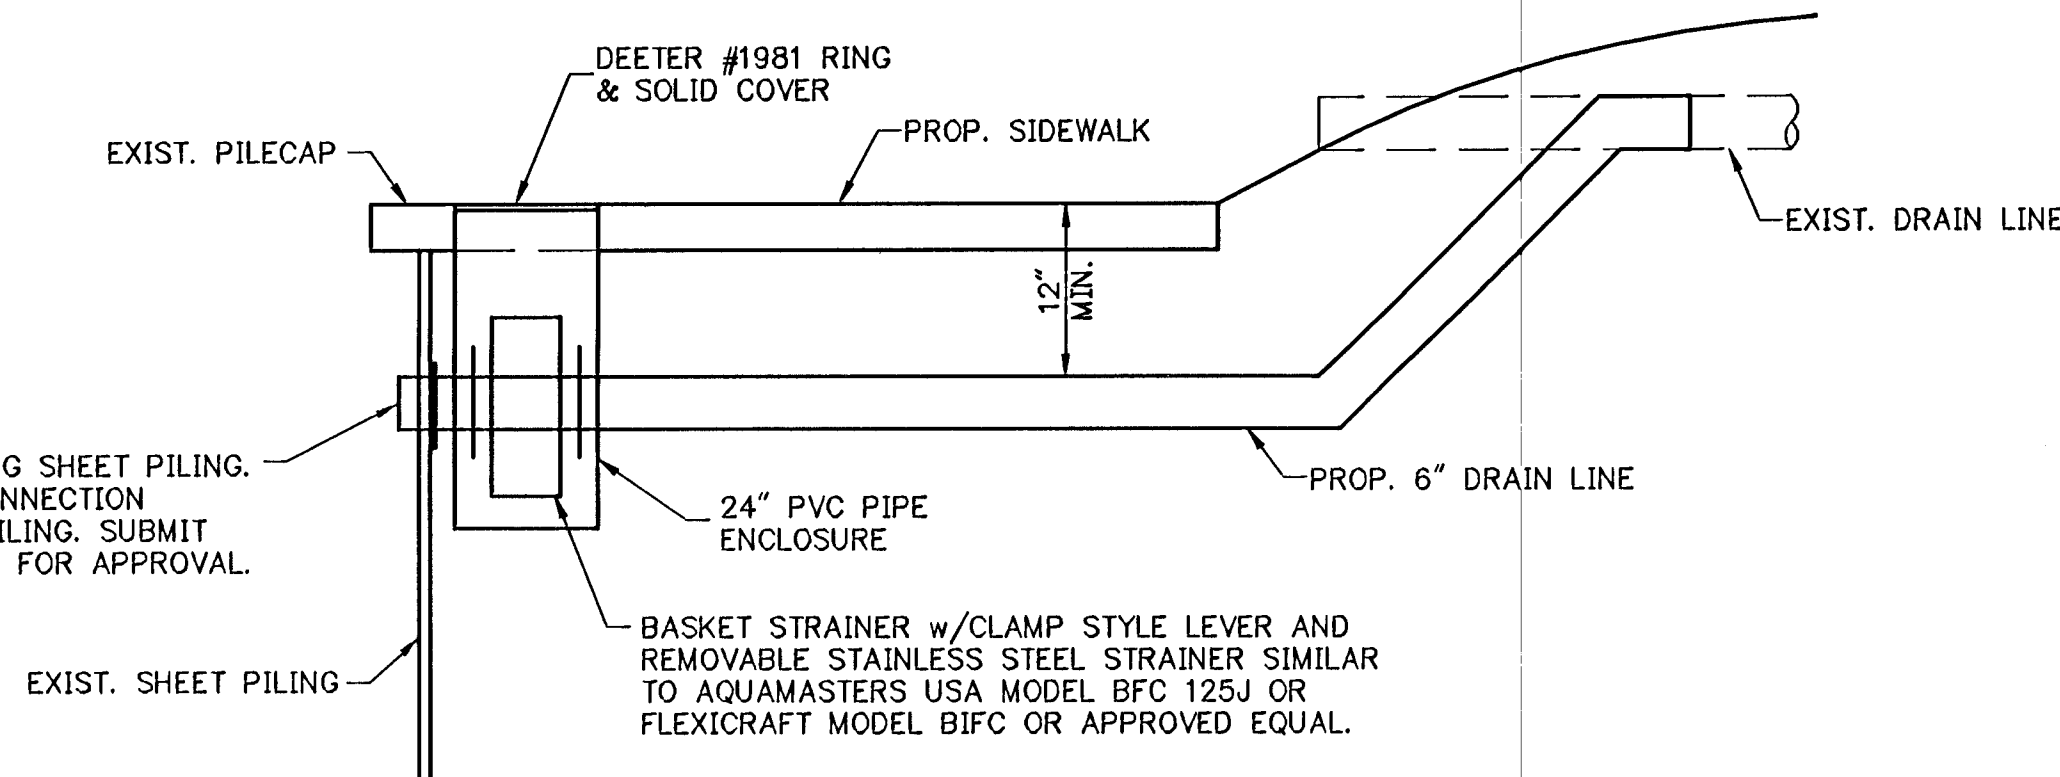


STRAINER DETAIL

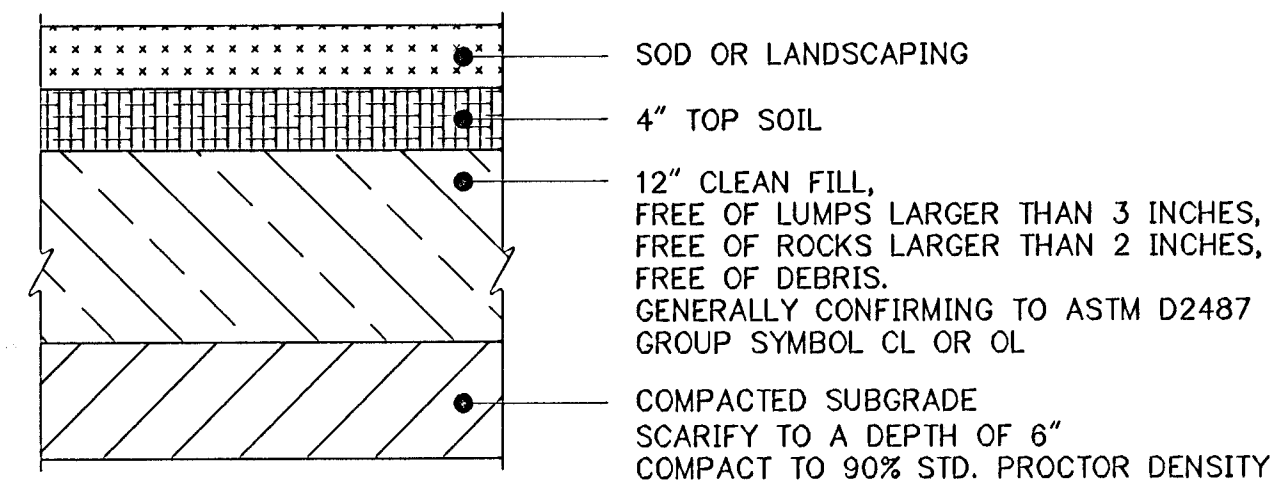

FINISH GRADE SECTION

LEGEND	
	PROPOSED TOP OF WALL ELEVATION
	PROPOSED SPOT ELEVATION
	PROPOSED LIGHT POLE & BASE
	PROPOSED TOP OF SIDEWALK ELEVATION
	PROPOSED RETAINING WALL

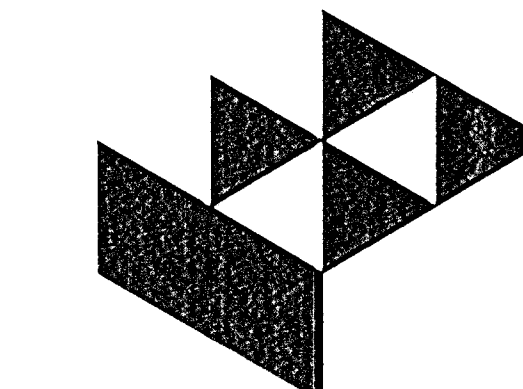

GossonLivingston

Architecture
420 South Emporia
Wichita, KS 67202
Tel: (316) 265-9367
Fax: (316) 265-5646
Email: architecture@glg.com

© 2005 Gosson Livingston Associates, Inc.


The drawing and all information herein is the exclusive property of Gosson Livingston Associates, Inc. and is not to be copied or used in any way without the express written consent of Gosson Livingston Associates, Inc. All drawings, specifications, ideas, designs and arrangements appearing herein constitute the original and unpublished work of:

Gosson Livingston Associates, Inc.



Johnson & Associates, Inc.
100 E. California Ave. - Third Floor
Oklahoma City, OK 73104
(405) 235-8075 FAX (405) 235-8078

Certificate of Authorization #E-1128 EXP. DATE: 12-31-2005

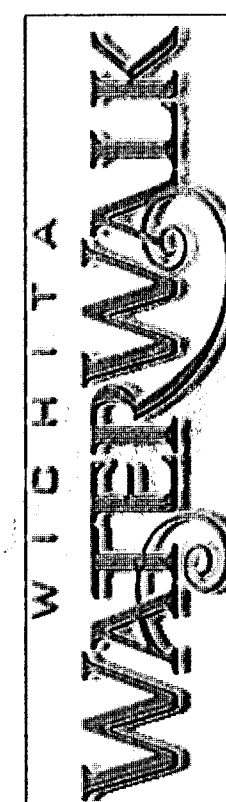

PUBLIC IMPROVEMENTS PHASE 1A

Mark	Date	Description

RIVER EDGE SIDEWALK GRADING PLAN

Job No.	C2.0
Date	06-16-05
Drawn	B.C.
Checked	P.B.
Rev.	7 of 23