

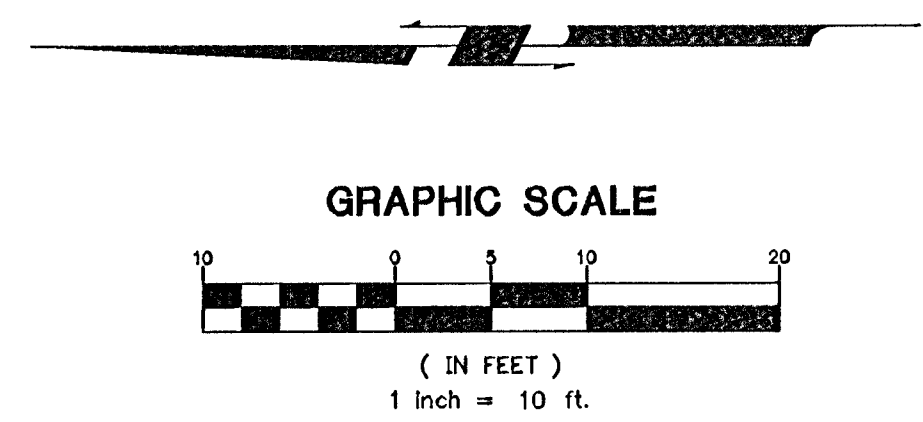


(SEE SHEET C2.0)
MATCH LINE

(SEE SHEET C2.0)
MATCH LINE

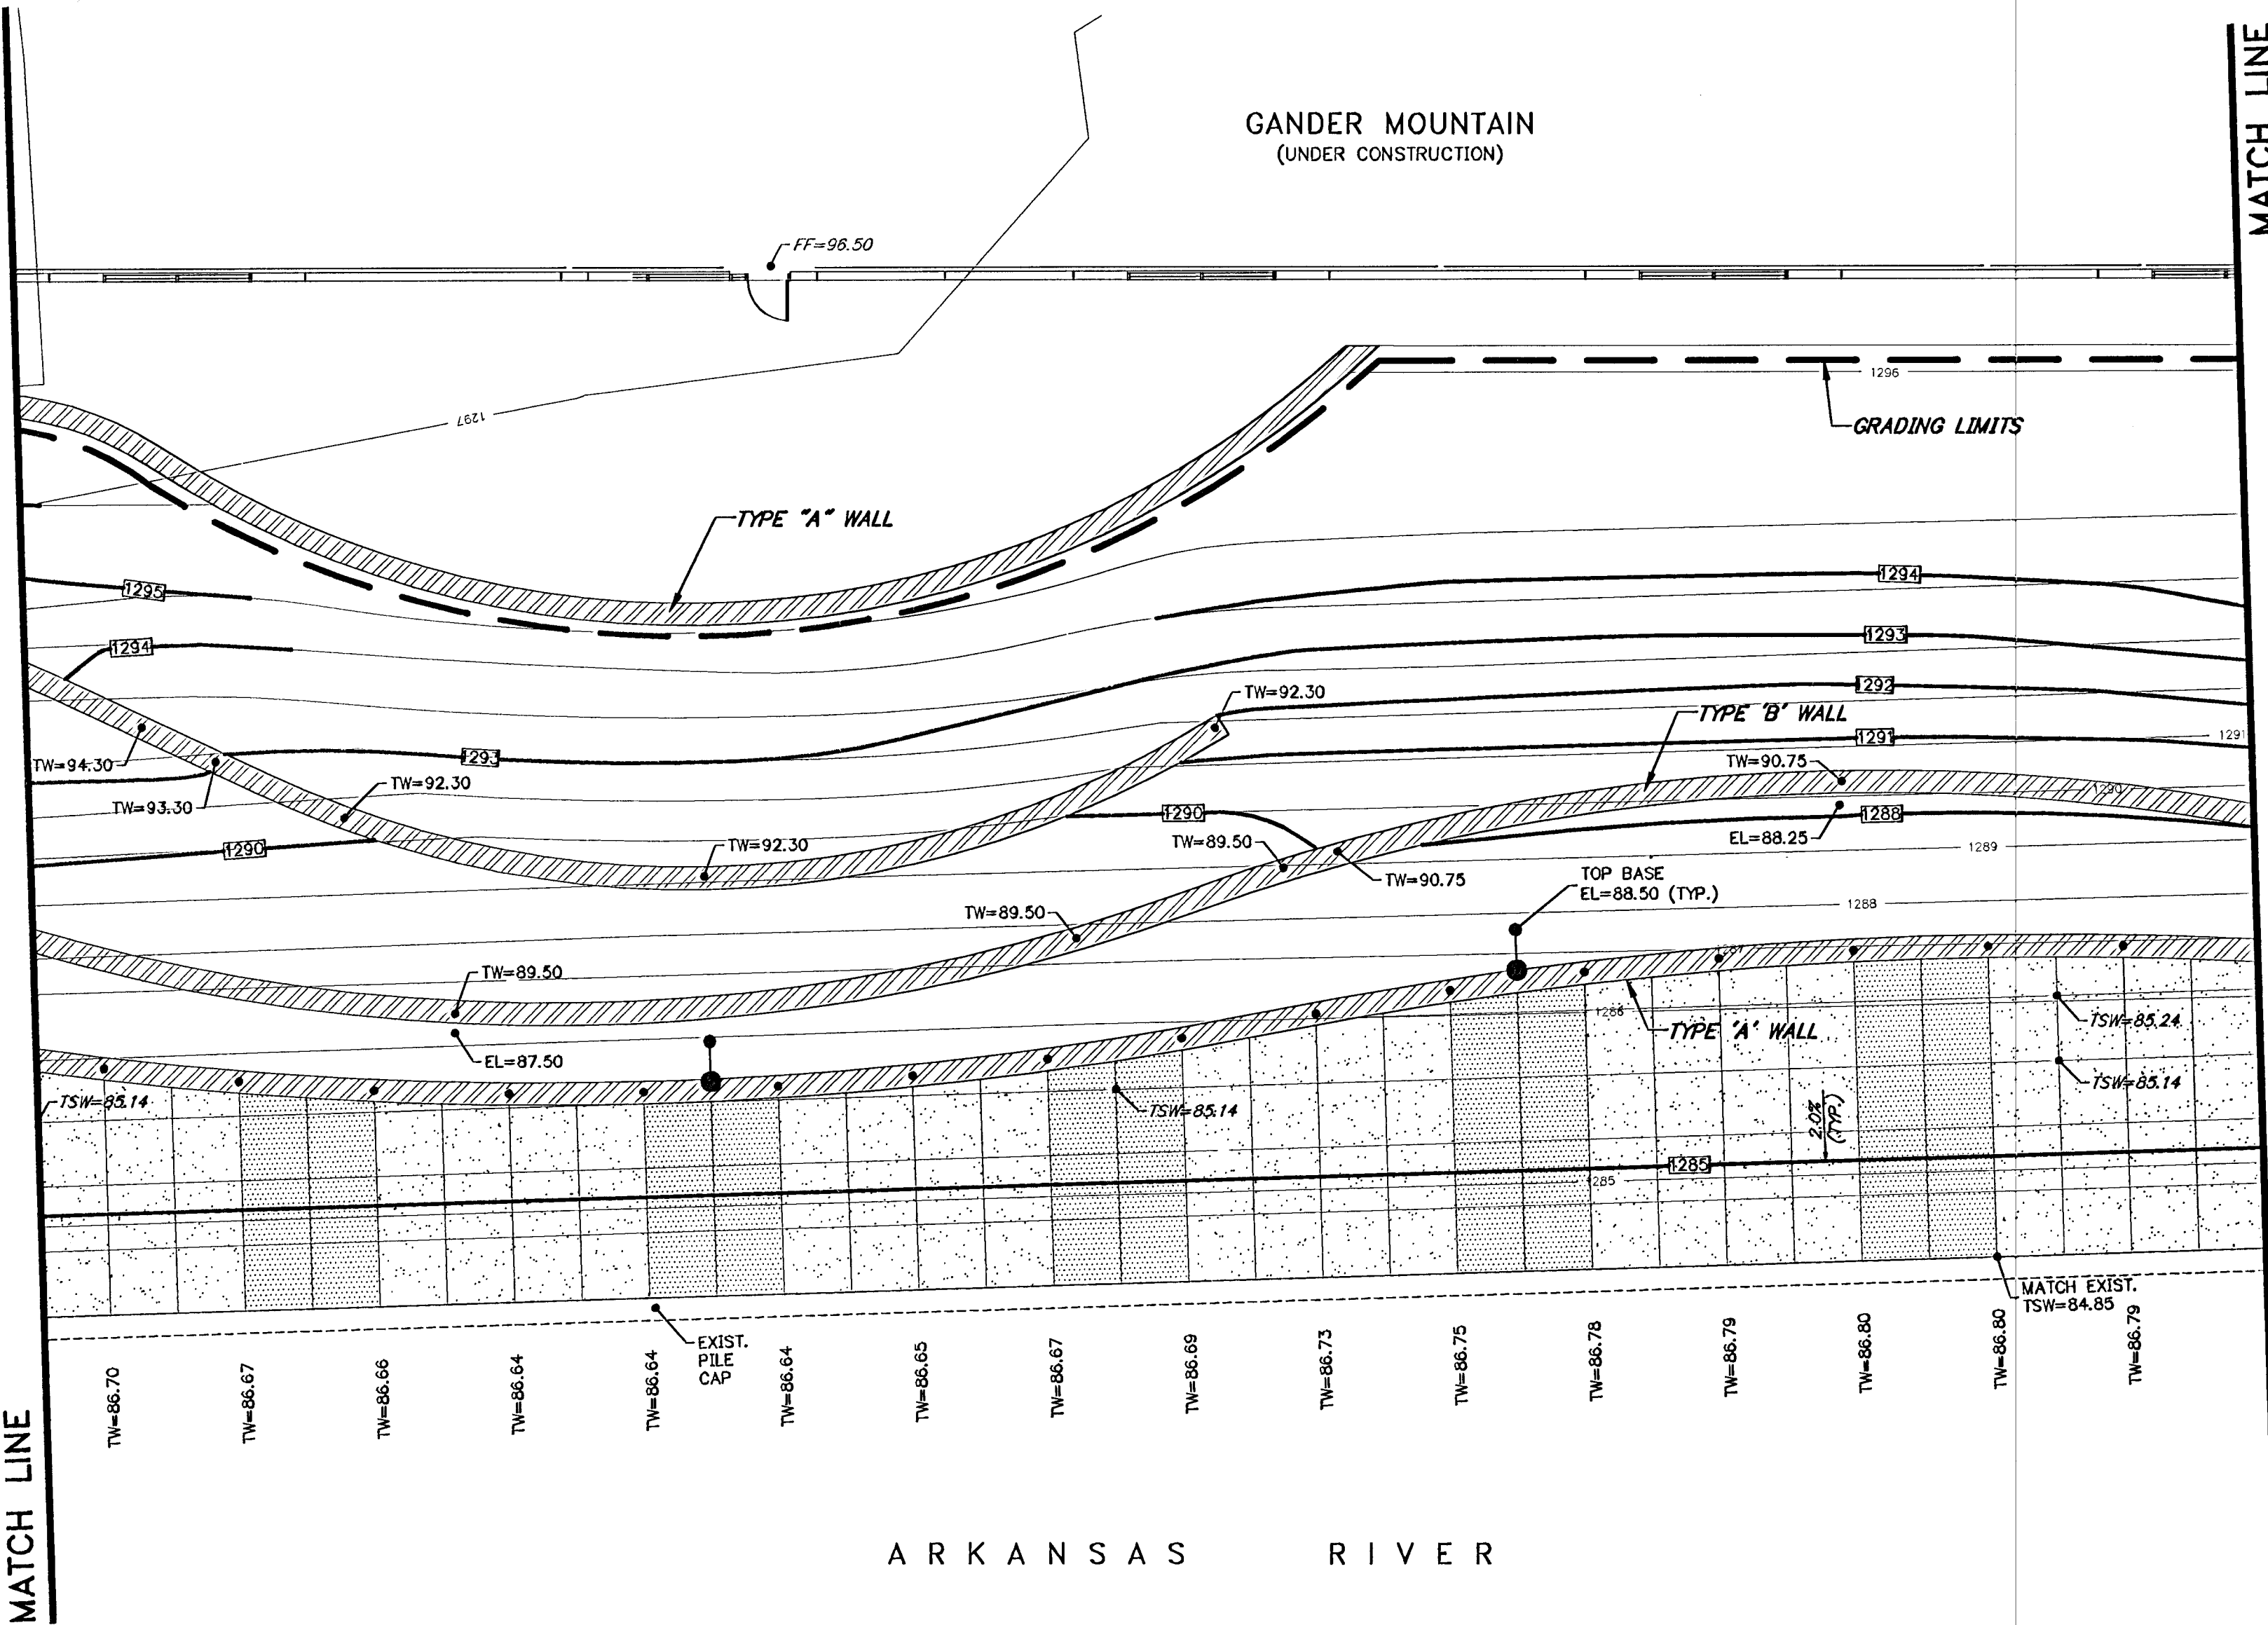

LEGEND	
	TW=1273.00 PROPOSED TOP OF WALL ELEVATION
	EL=1273.00 PROPOSED SPOT ELEVATION
	PROPOSED LIGHT POLE & BASE
	TSW=1273.00 PROPOSED TOP OF SIDEWALK ELEVATION
	PROPOSED RETAINING WALL

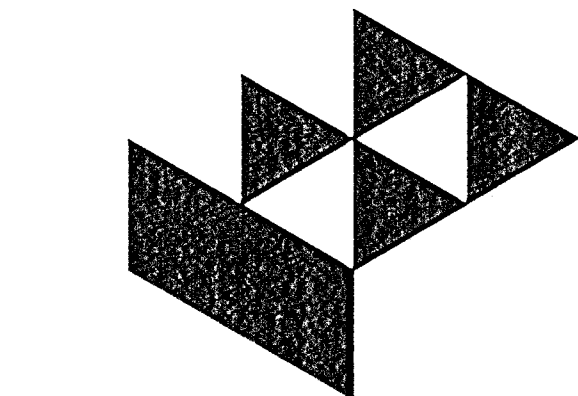

GossenLivingston
Architecture
420 South Emporia
Wichita, KS 67202
Tel: (316) 265-9367
Fax: (316) 265-3646
Email: architect@glj.com



© 2005 Gossen Livingston Associates, Inc.
The drawing and all information herein is the exclusive property of Gossen Livingston Associates, Inc. and is not to be copied or used in any way without the express written consent of Gossen Livingston Associates, Inc. All drawings, specifications, ideas, designs and arrangements appearing herein constitute the original and unpublished work of:

Gossen Livingston Associates, Inc.



Johnson & Associates, Inc.
100 E. California Ave. - Third Floor
Oklahoma City, OK 73104
(405) 235-8075 FAX (405) 235-8078

Certificate of Authorization #E-1128 EXP. DATE: 12-31-2005

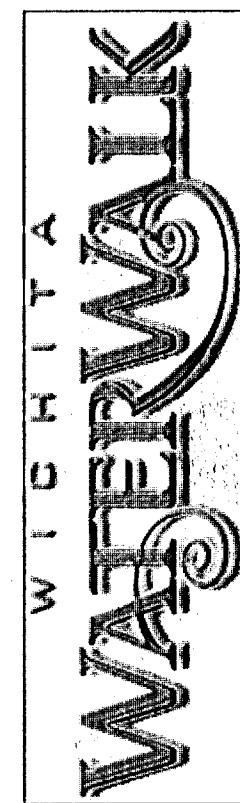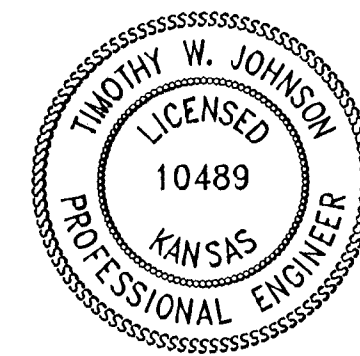

**PUBLIC
IMPROVEMENTS
PHASE 1A**

Mark	Date	Description

**RIVER EDGE SIDEWALK
GRADING PLAN**

Job No.	C2.1	
Date	06-16-05	OF
Drawn	B.C.	7
Checked	P.B.	8 of 23