
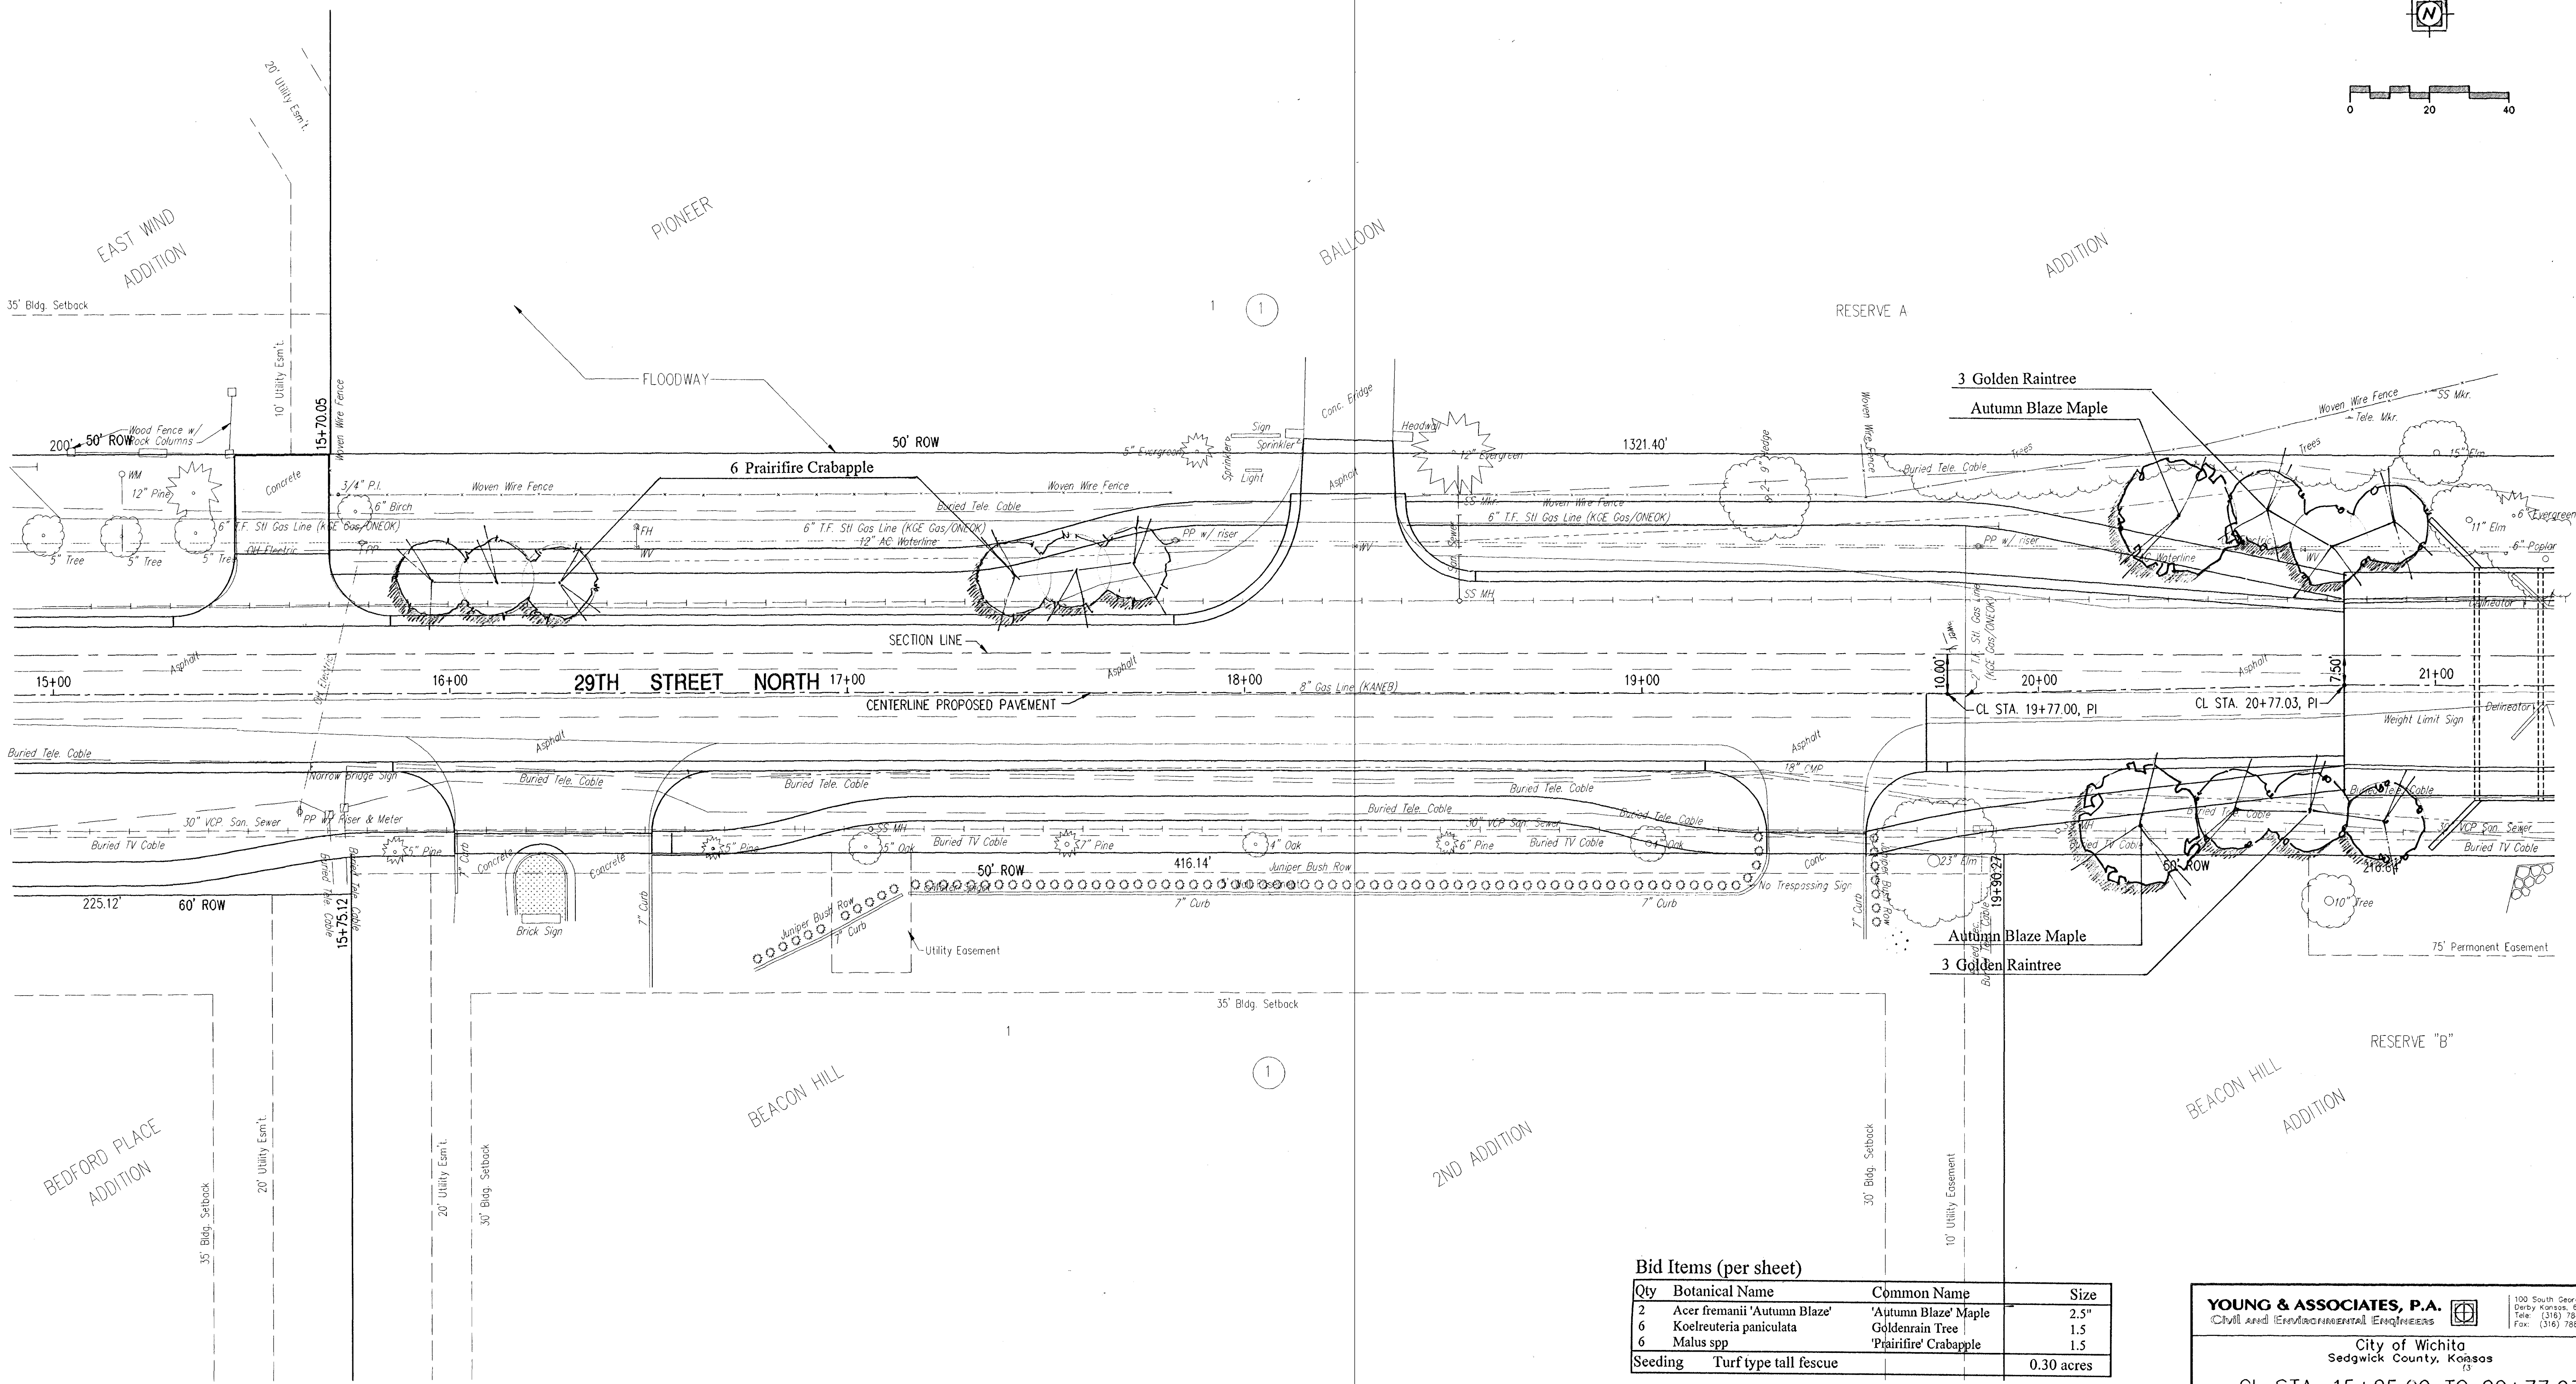


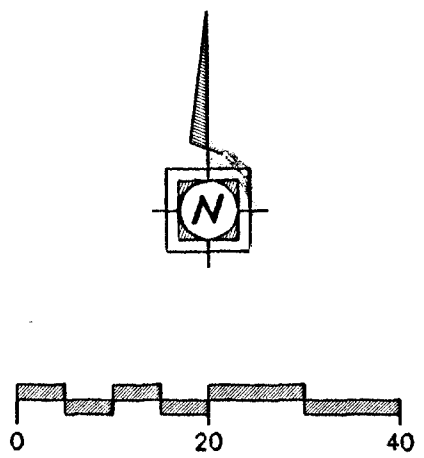

Bid Items (per sheet)

Qty	Botanical Name	Common Name	Size
2	Acer freemanii 'Autumn Blaze'	'Autumn Blaze' Maple	2.5'
6	Koeleruteria paniculata	Goldenrain Tree	1.5
6	Malus spp	'Prairiefire' Crabapple	1.5
Seeding			Turf type tall fescue
			0.30 acres

YOUNG & ASSOCIATES, P.A.
CIVIL AND ENVIRONMENTAL ENGINEERS

100 South George
Dorcy Kansas, 67031
Tel: (316) 788-2552
Fax: (316) 788-4408

City of Wichita
Sedgewick County, Kansas
CL STA. 15+25.00 TO 20+77.03
LANDSCAPE PLAN

29th Street North from Oliver Street to Woodlawn Avenue
Street, Decal Lane, and Storm Drainage Improvements

Project No.: 96-035-002

Date: January 1998

Design:

Tech.:

Sheet No. 46 of 94