
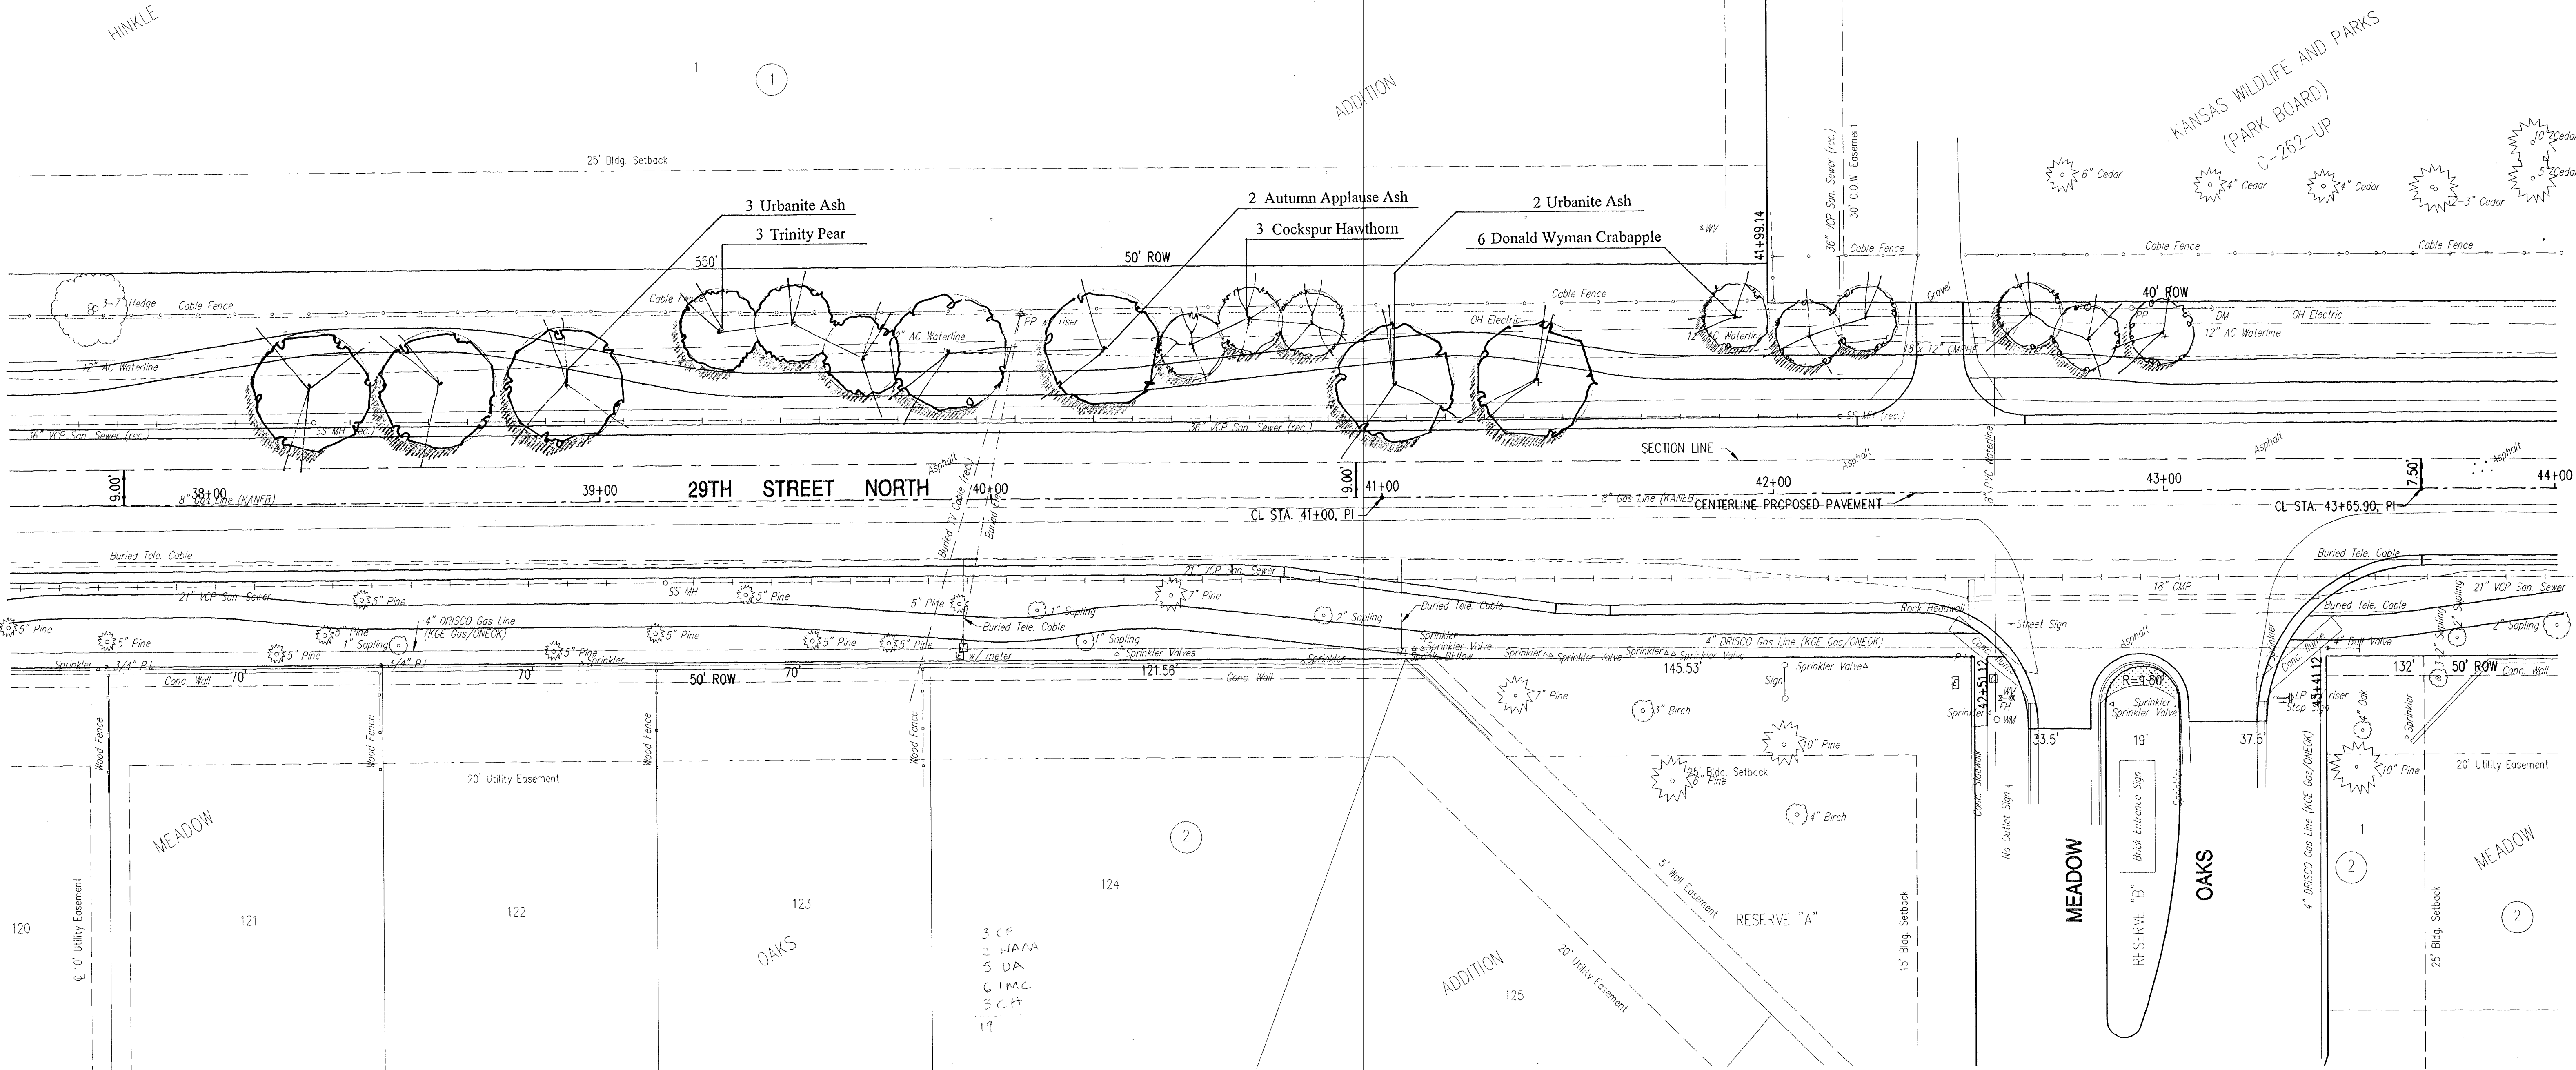


FHWA REGION NO.	STATE	PROJECT NO.	YEAR	SHEET NO.	TOTAL SHEETS
7	KANSAS	87 N-0137-01	99	50	94

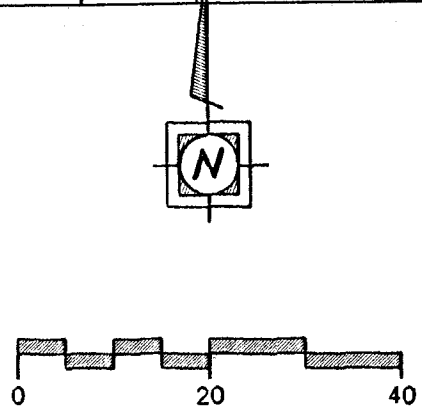

Bid Items (per sheet)

Qty	Botanical Name	Common Name	Size
2	Fraxinus americana	'Autumn Applause' Ash	2.5
5	Fraxinus pennsylvanica	'Urbanite' Ash	2.5
3	Crataegus crusgalli var.inermis	Cockspur Thornless Hawthorn	1.5
6	Malus spp	'Donald Wyman' Crabapple	1.5
3	Pyrus calleryana	'Trinity' Pear	1.5
Seeding Turf type tall fescue			0.42 acres

YOUNG & ASSOCIATES, P.A.
CIVIL AND ENVIRONMENTAL ENGINEERS

100 South George
Olathe, Kansas, 67437
Tel: (316) 788-2552
Fax: (316) 788-4408

City of Wichita
Sedgwick County, Kansas
CL STA. 37+75 TO 43+65.90
LANDSCAPE PLAN

29th Street North from Oliver Street to Woodlawn Avenue
Street, Decal Lane, and Storm Drainage Improvements

Project No.: 96-035-002	Design:
Date: January 1998	Tech.:
	Sheet No. 50 of 94