


FHWA REGION NO.	STATE	PROJECT NO.	YEAR	SHEET NO.	TOTAL SHEETS
7	KANSAS	87-N-2137-01	99	57	84

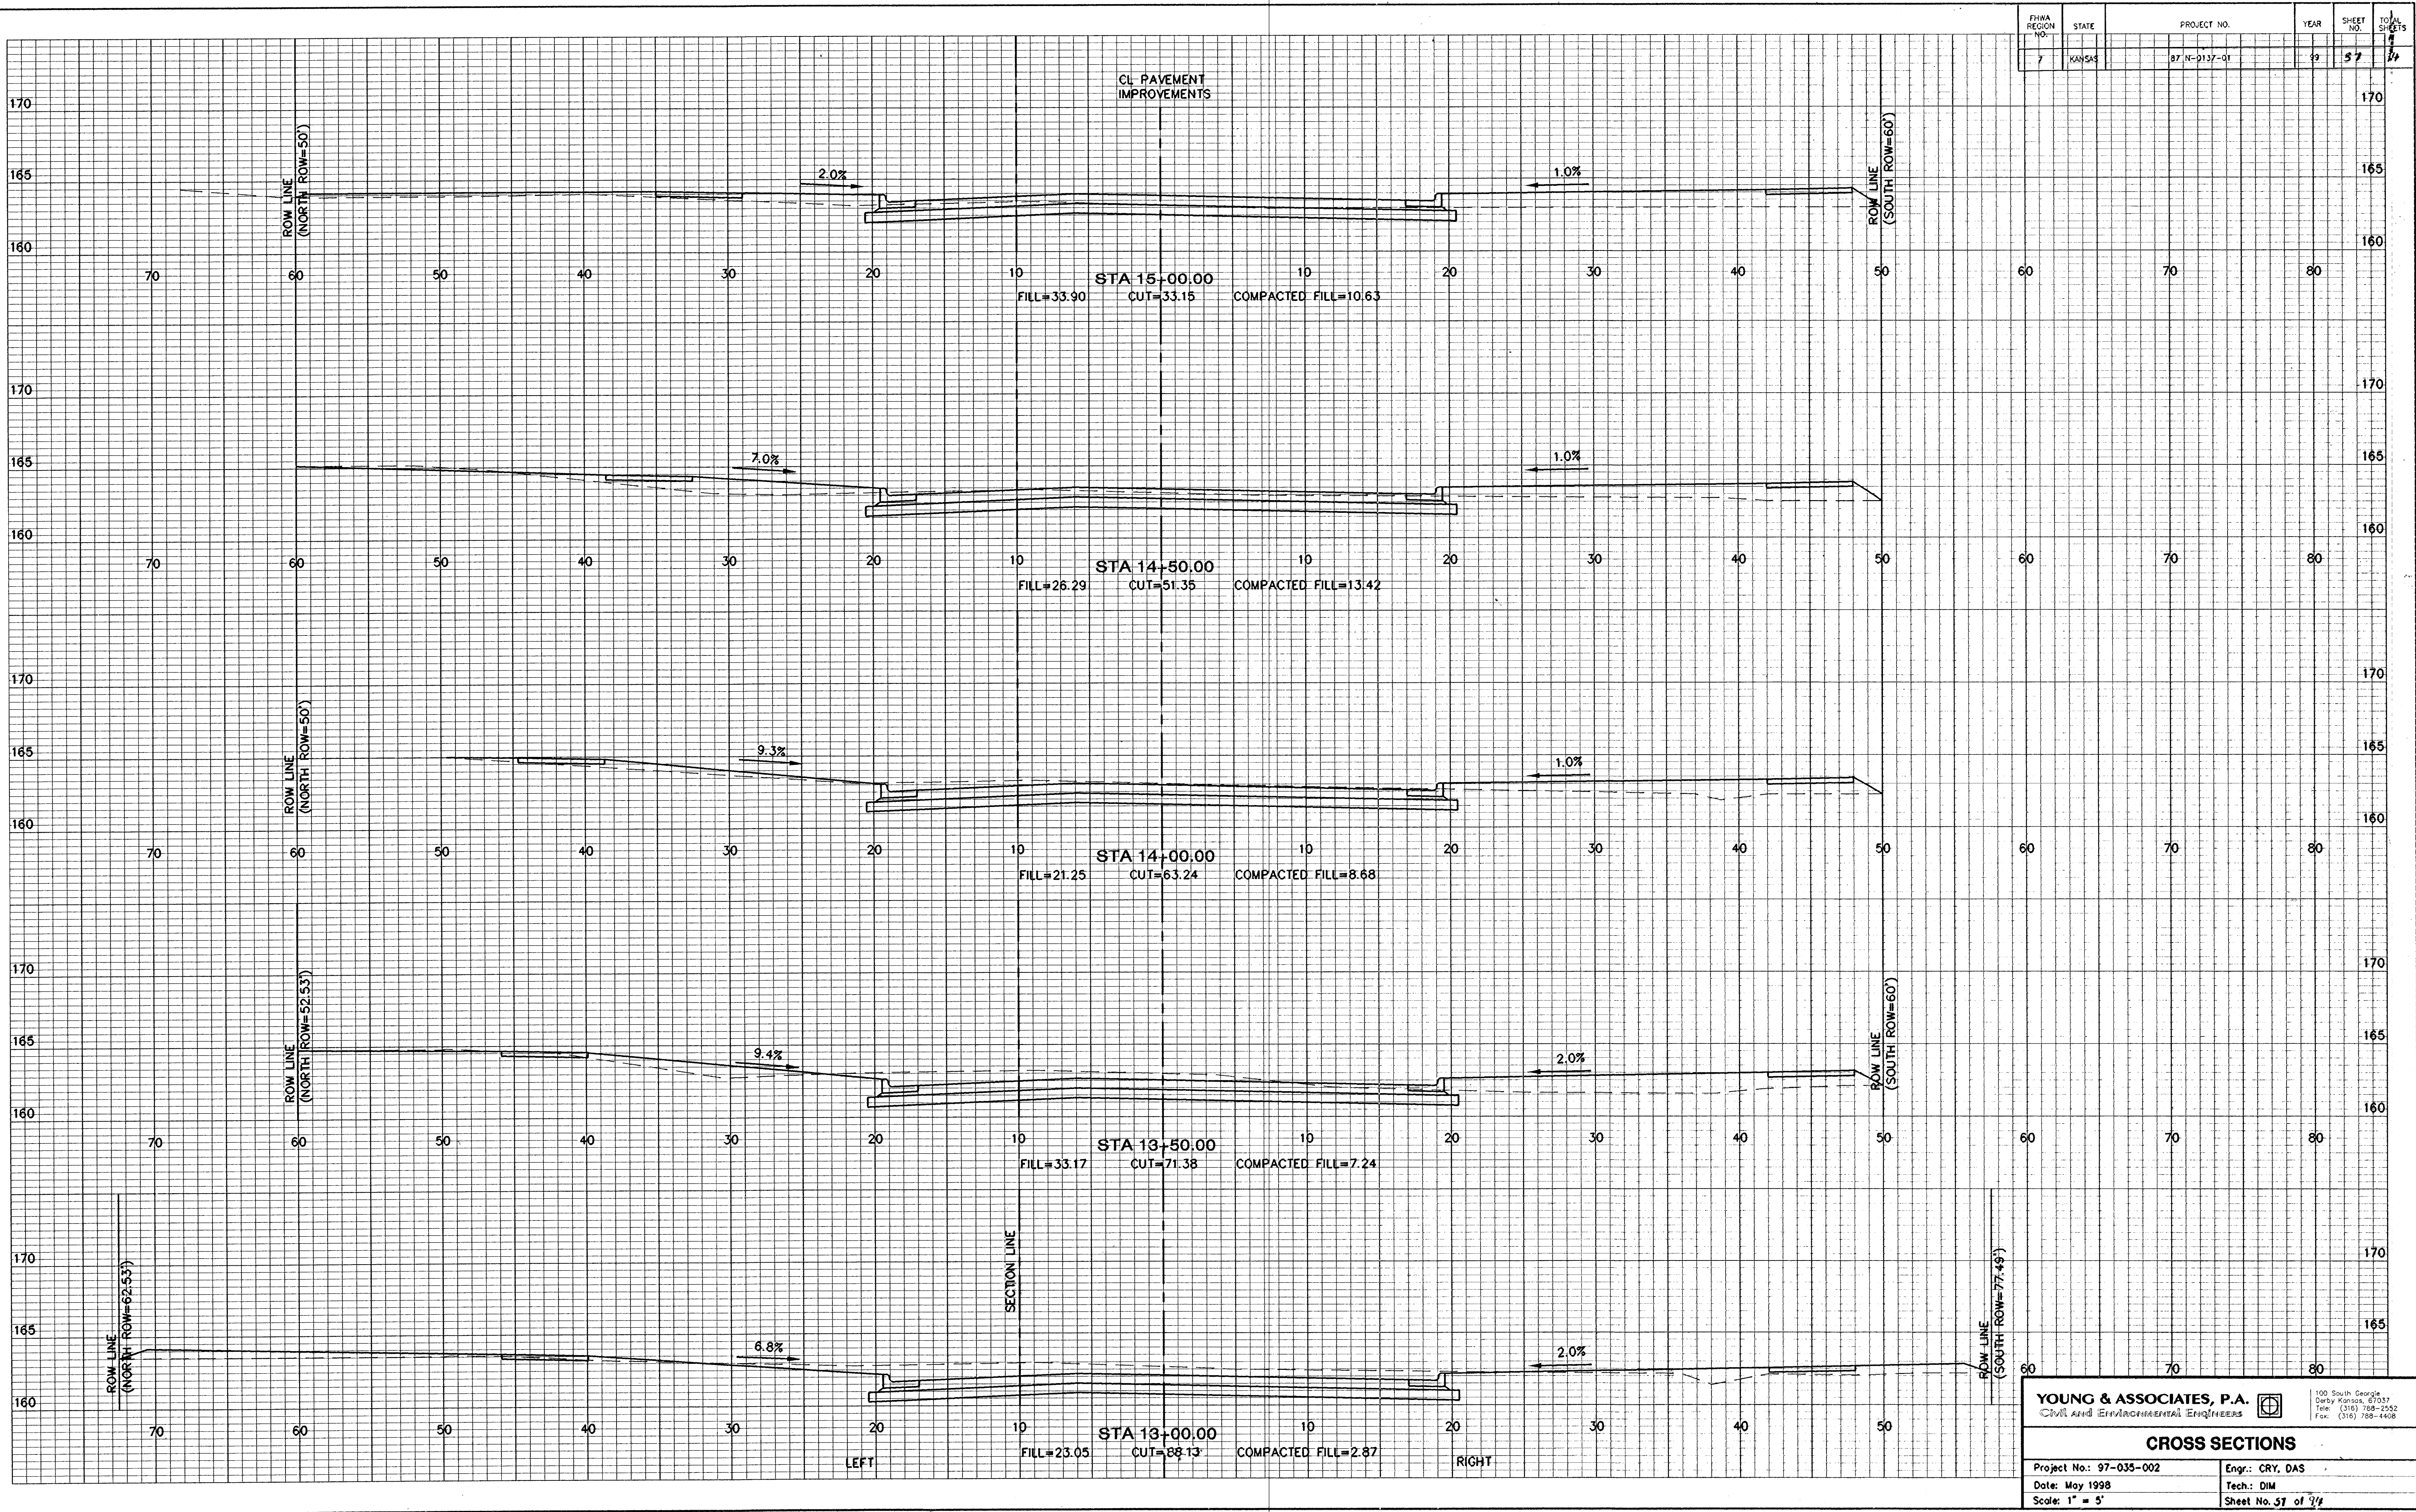

YOUNG & ASSOCIATES, P.A.
 Civil and Environmental Engineers

100 South Georgia
 Derby Kansas, 67037
 Tel: (316) 768-2552
 Fax: (316) 768-4408

CROSS SECTIONS

Project No.: 97-035-002	Engr.: CRY, DAS
Date: May 1998	Tech.: DIM
Scale: 1" = 5'	Sheet No. 57 of 74

FILE: NS0707.dwg PLOT: 5-27-98 ACADVER: 12 SCALE: 1"=5'