


FHWA REGION NO.	STATE	PROJECT NO.	YEAR	SHEET NO.	TOTAL SHEETS
7	KANSAS	87-N-0137-01	97	53	14

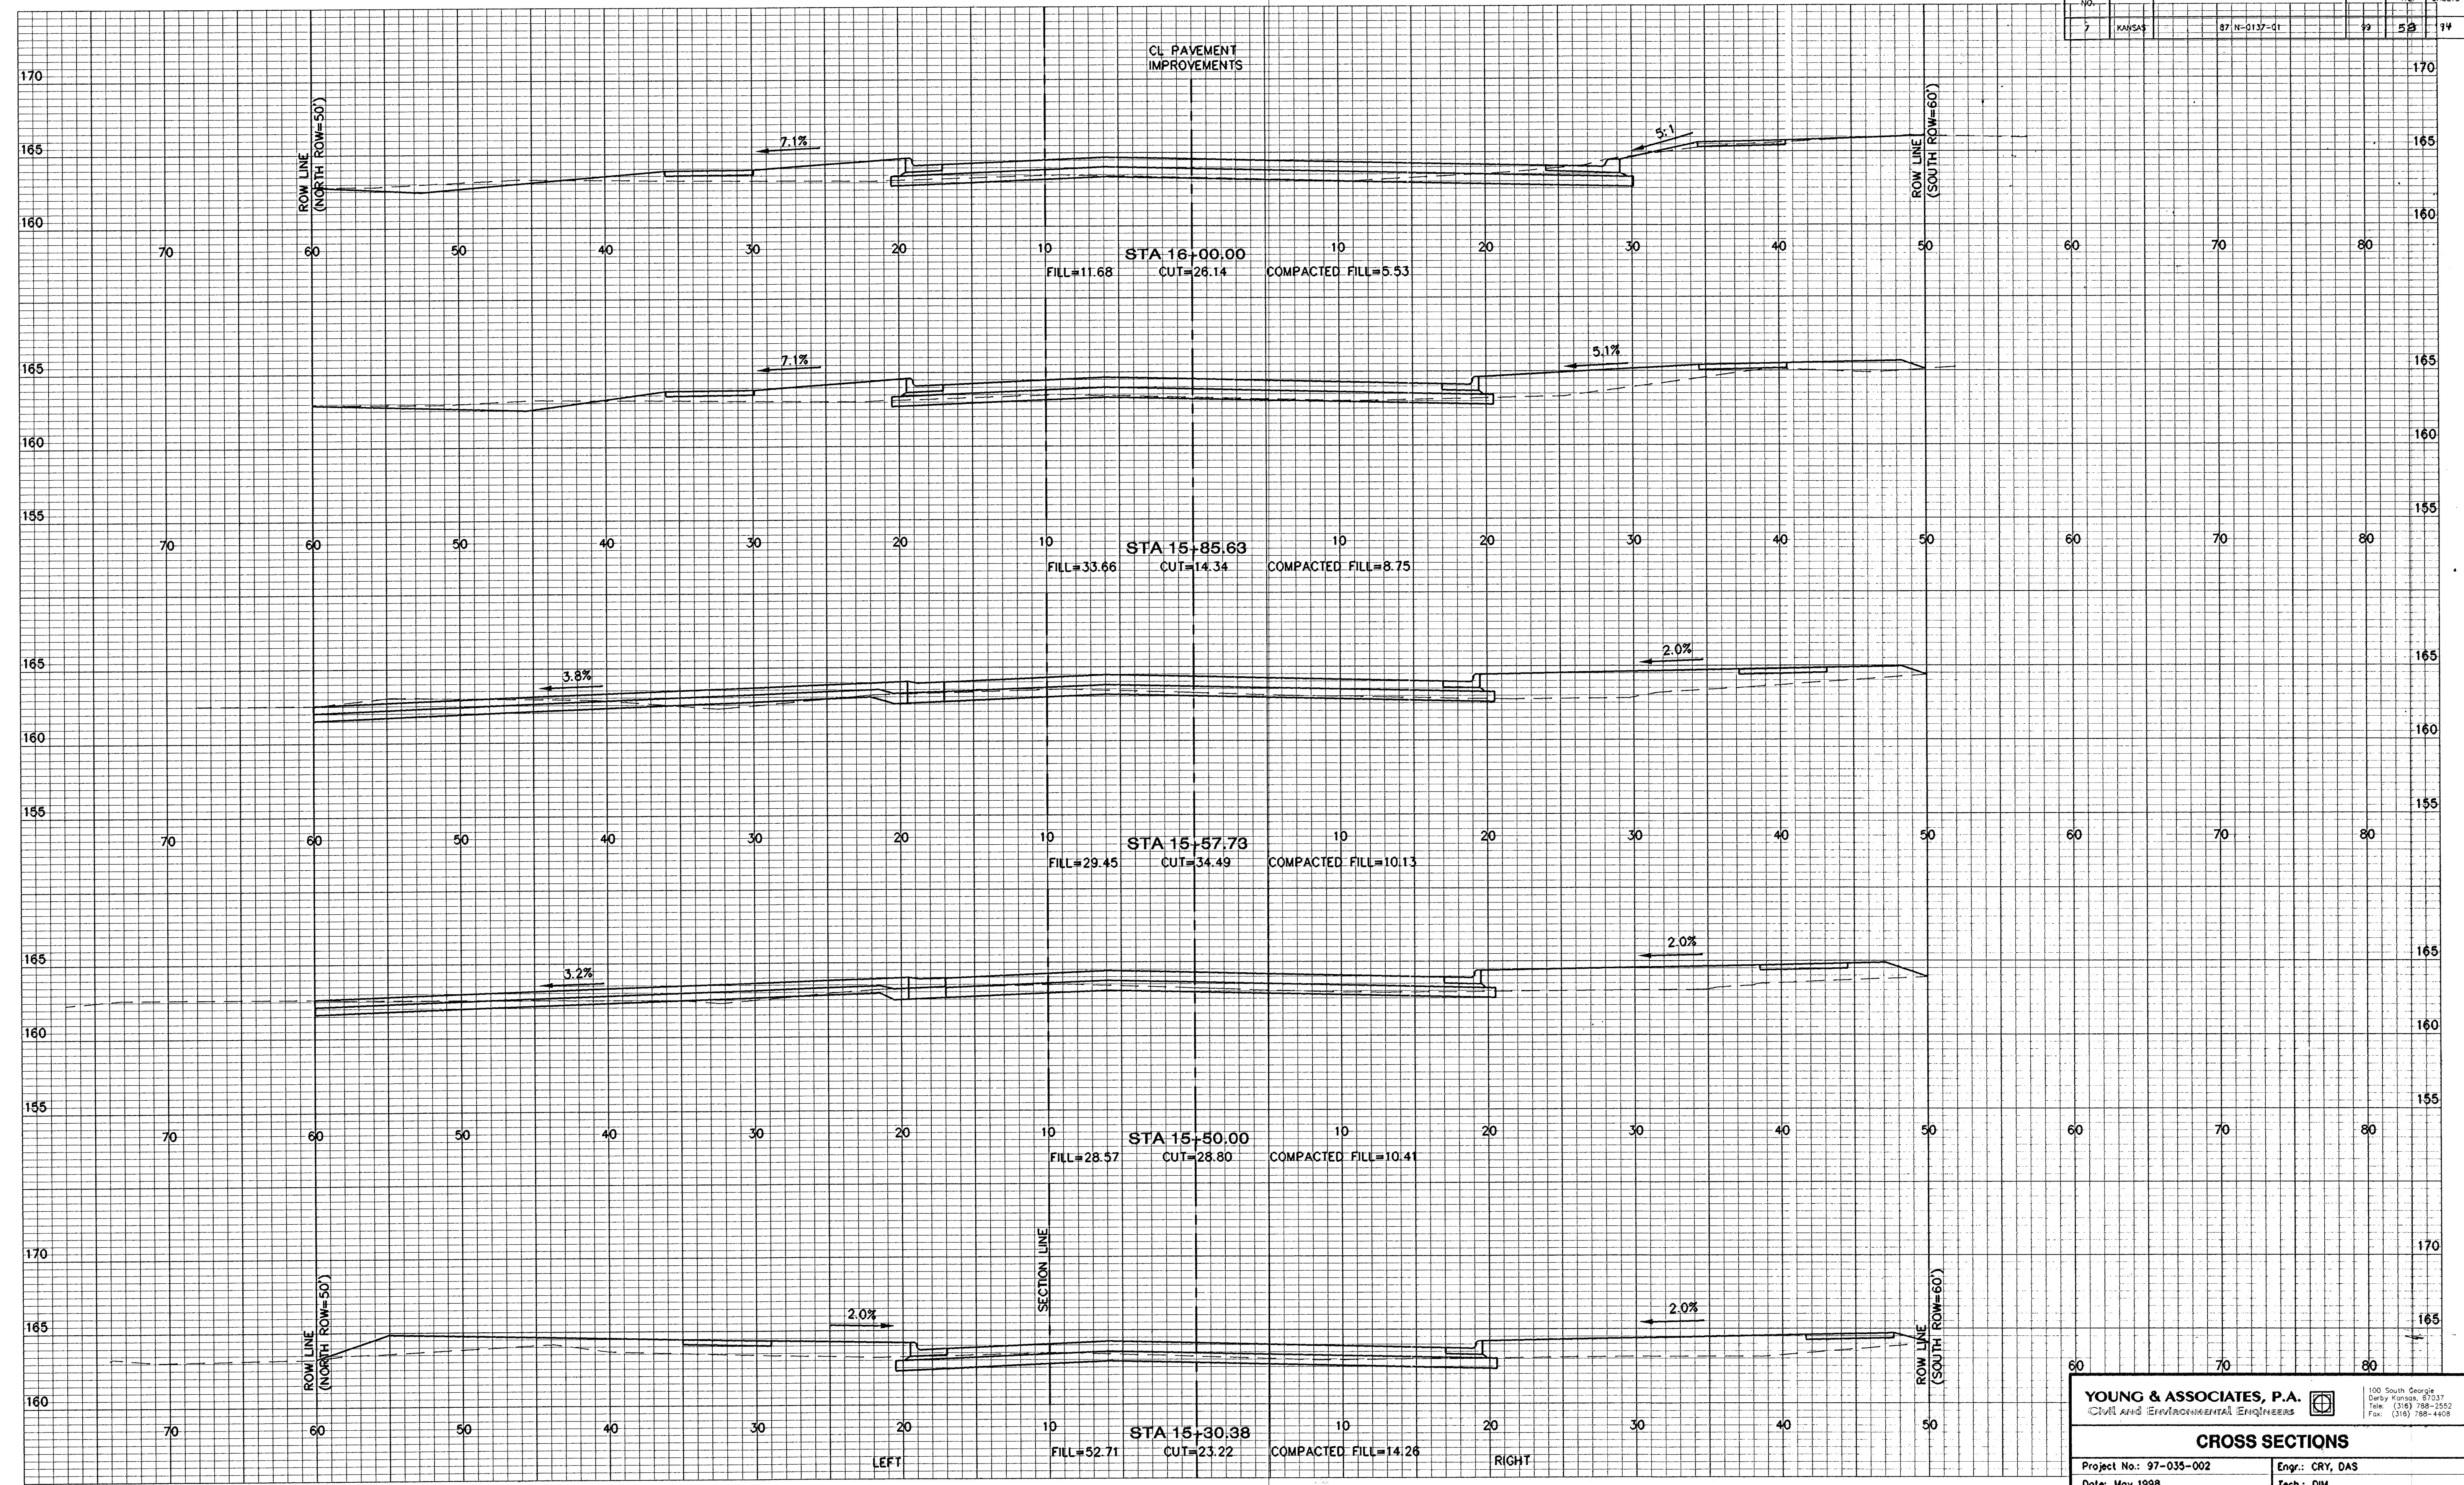

YOUNG & ASSOCIATES, P.A.
Civil and Environmental Engineers

100 South Georgia
Dorsey, Kansas 67037
Tel: (316) 788-2552
Fax: (316) 788-4408

CROSS SECTIONS

Project No.: 97-035-002 Engr.: CRY, DAS
Date: May 1998 Tech.: DIM
Scale: 1" = 5' Sheet No. 53 of 14

FILE: X0501.dwg PLOT: 6.1.98 ACADVER: 12 SCALE: 1"=5'