


FHWA REGION NO.	STATE	PROJECT NO.	YEAR	SHEET NO.	TOTAL SHEETS
7	KANSAS	97-N-9137-01	99	60	94

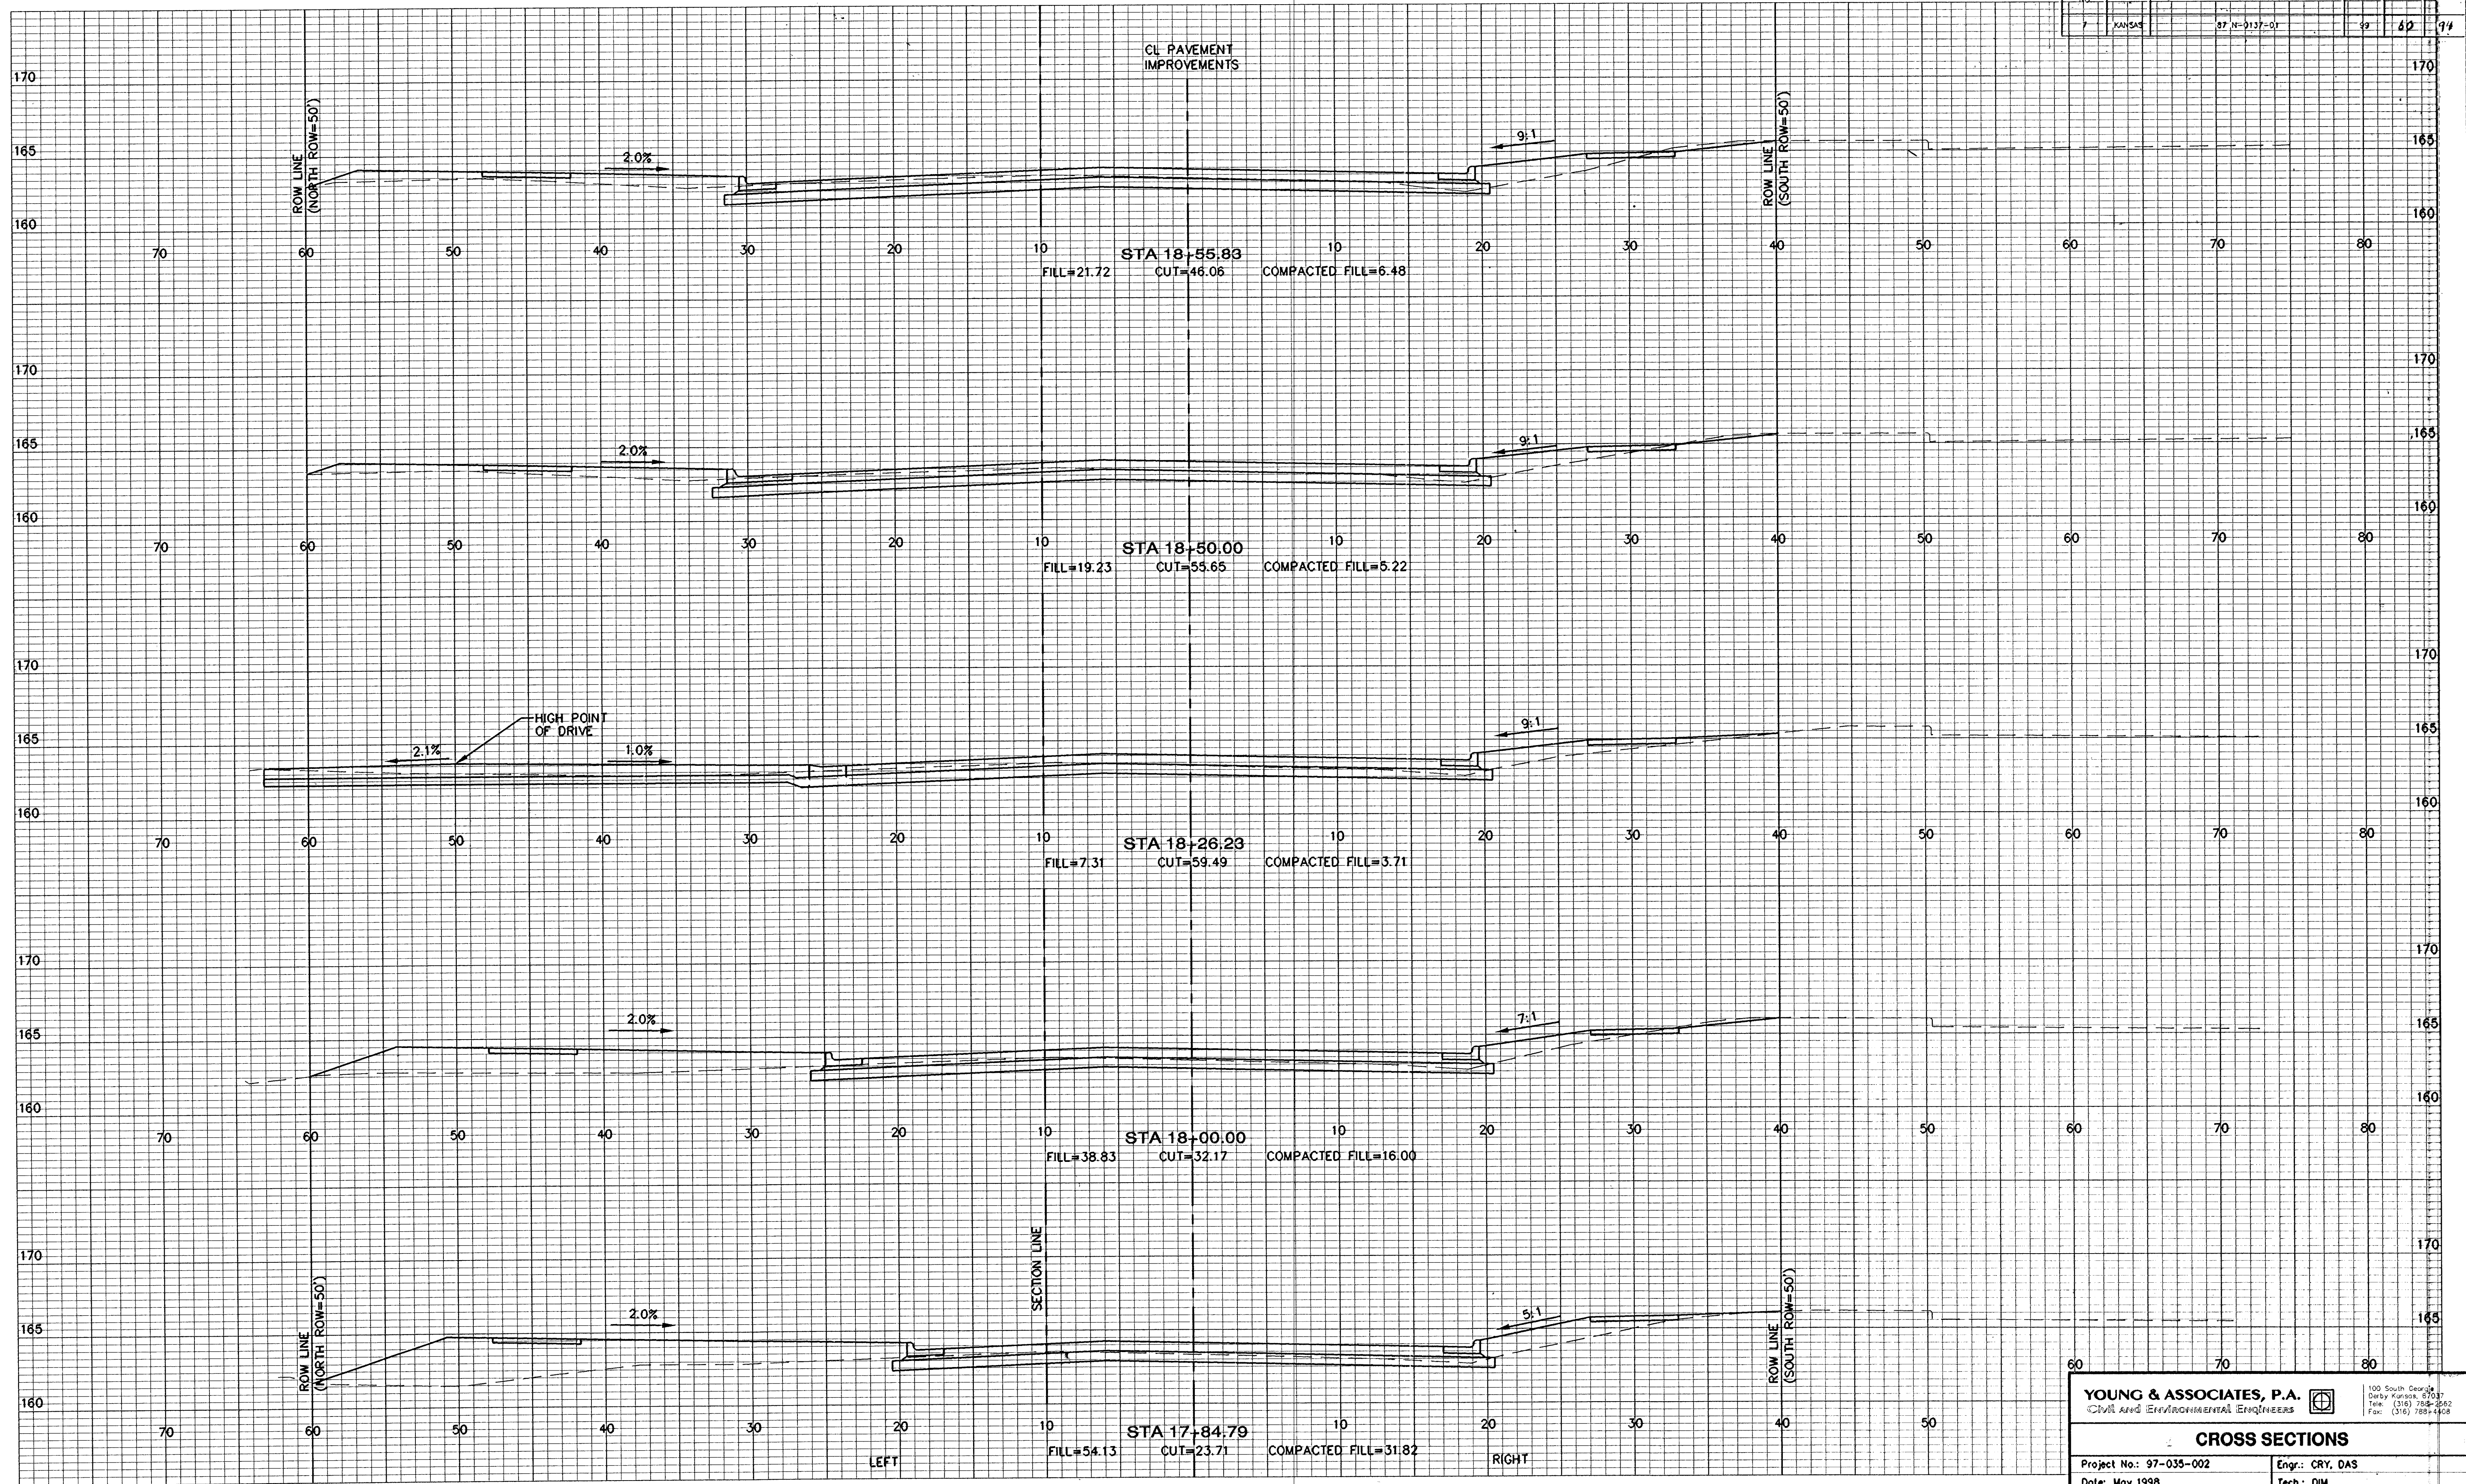

YOUNG & ASSOCIATES, P.A.
CIVIL AND ENVIRONMENTAL ENGINEERS

100 South Georgia
Derby, Kansas, 67037
Tel: (316) 788-2882
Fax: (316) 788-4408

CROSS SECTIONS

Project No.: 97-035-002
Date: May 1998
Scale: 1" = 5'

Engr.: CRY, DAS
Tech.: DIM
Sheet No. 60 of 94