


FHWA REGION NO.	STATE	PROJECT NO.	YEAR	SHEET NO.	TOTAL SHEETS
7	KANSAS	87-N-0137-01	99	62	94

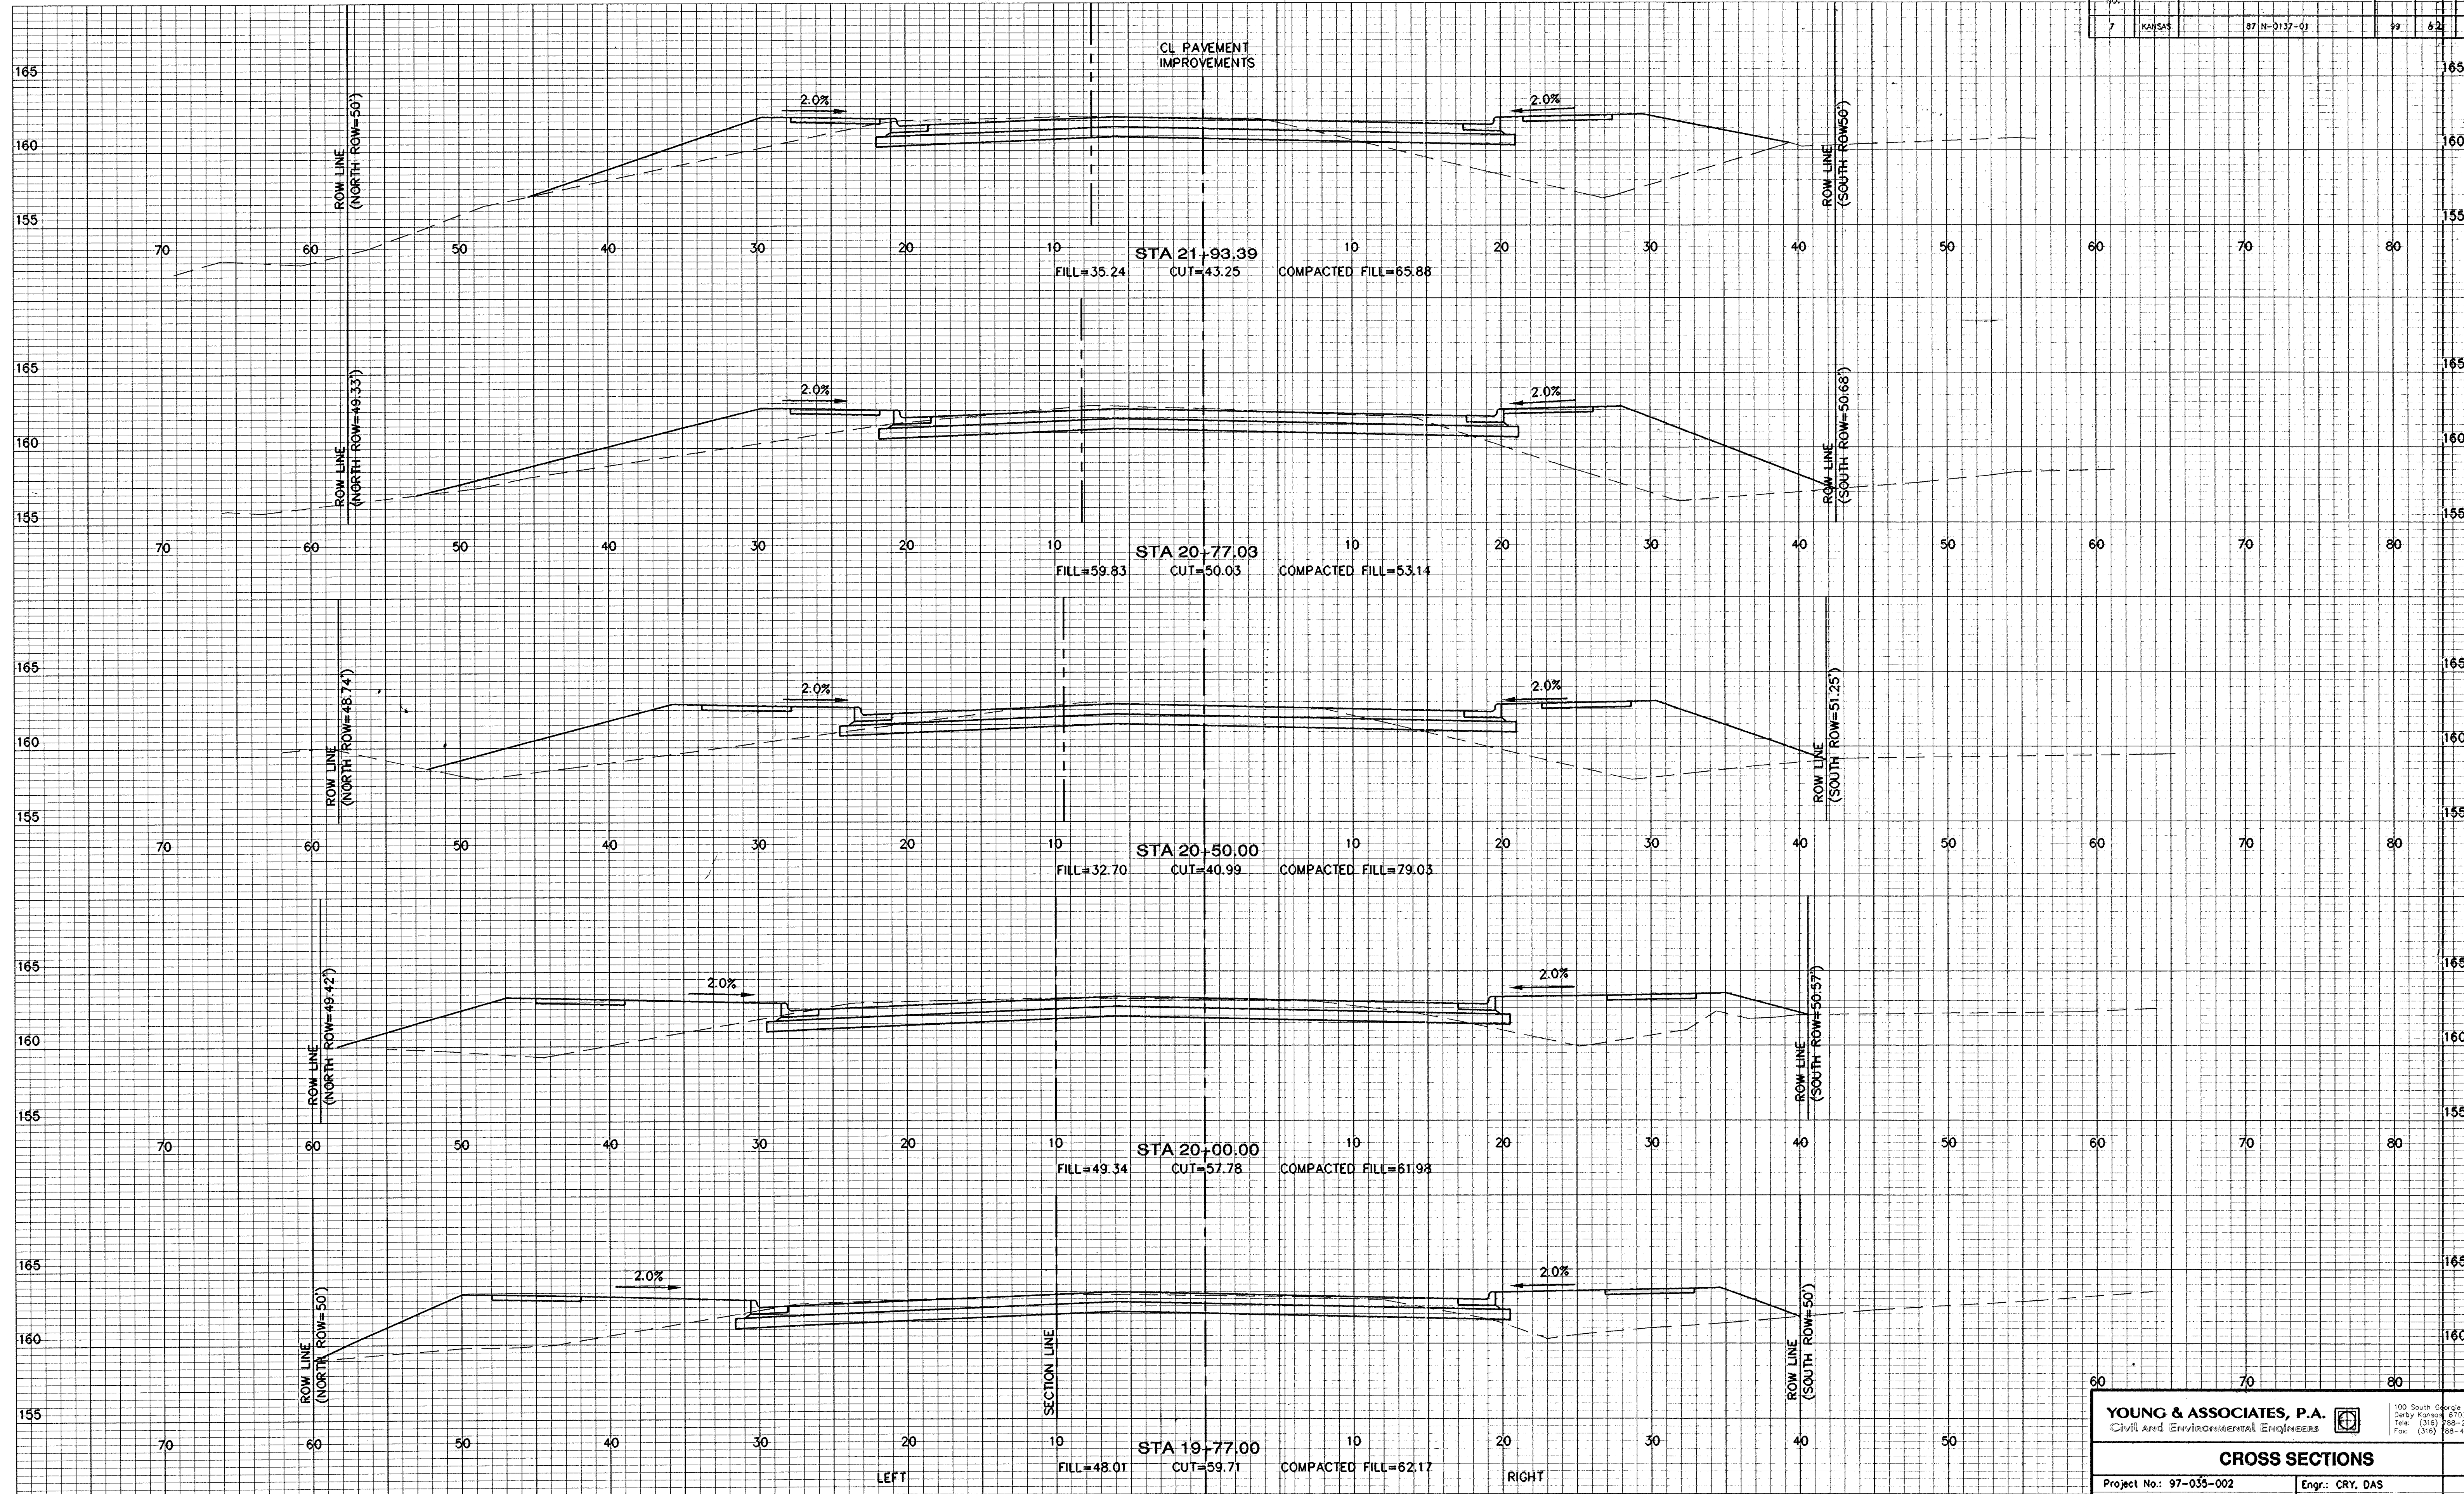

YOUNG & ASSOCIATES, P.A. Civil and Environmental Engineers		100 South George Derby Kansas 67037 Tel: (316) 298-2552 Fax: (316) 298-4408
CROSS SECTIONS		
Project No.: 97-035-002	Engr.: CRY, DAS	
Date: May 1998	Tech.: DIM	
Scale: 1" = 5'	Sheet No. 62 of 94	