


FHWA REGION NO.	STATE	PROJECT NO.	YEAR	SHEET NO.	TOTAL SHEETS
7	KANSAS	87-N-0137-01	97	63	94

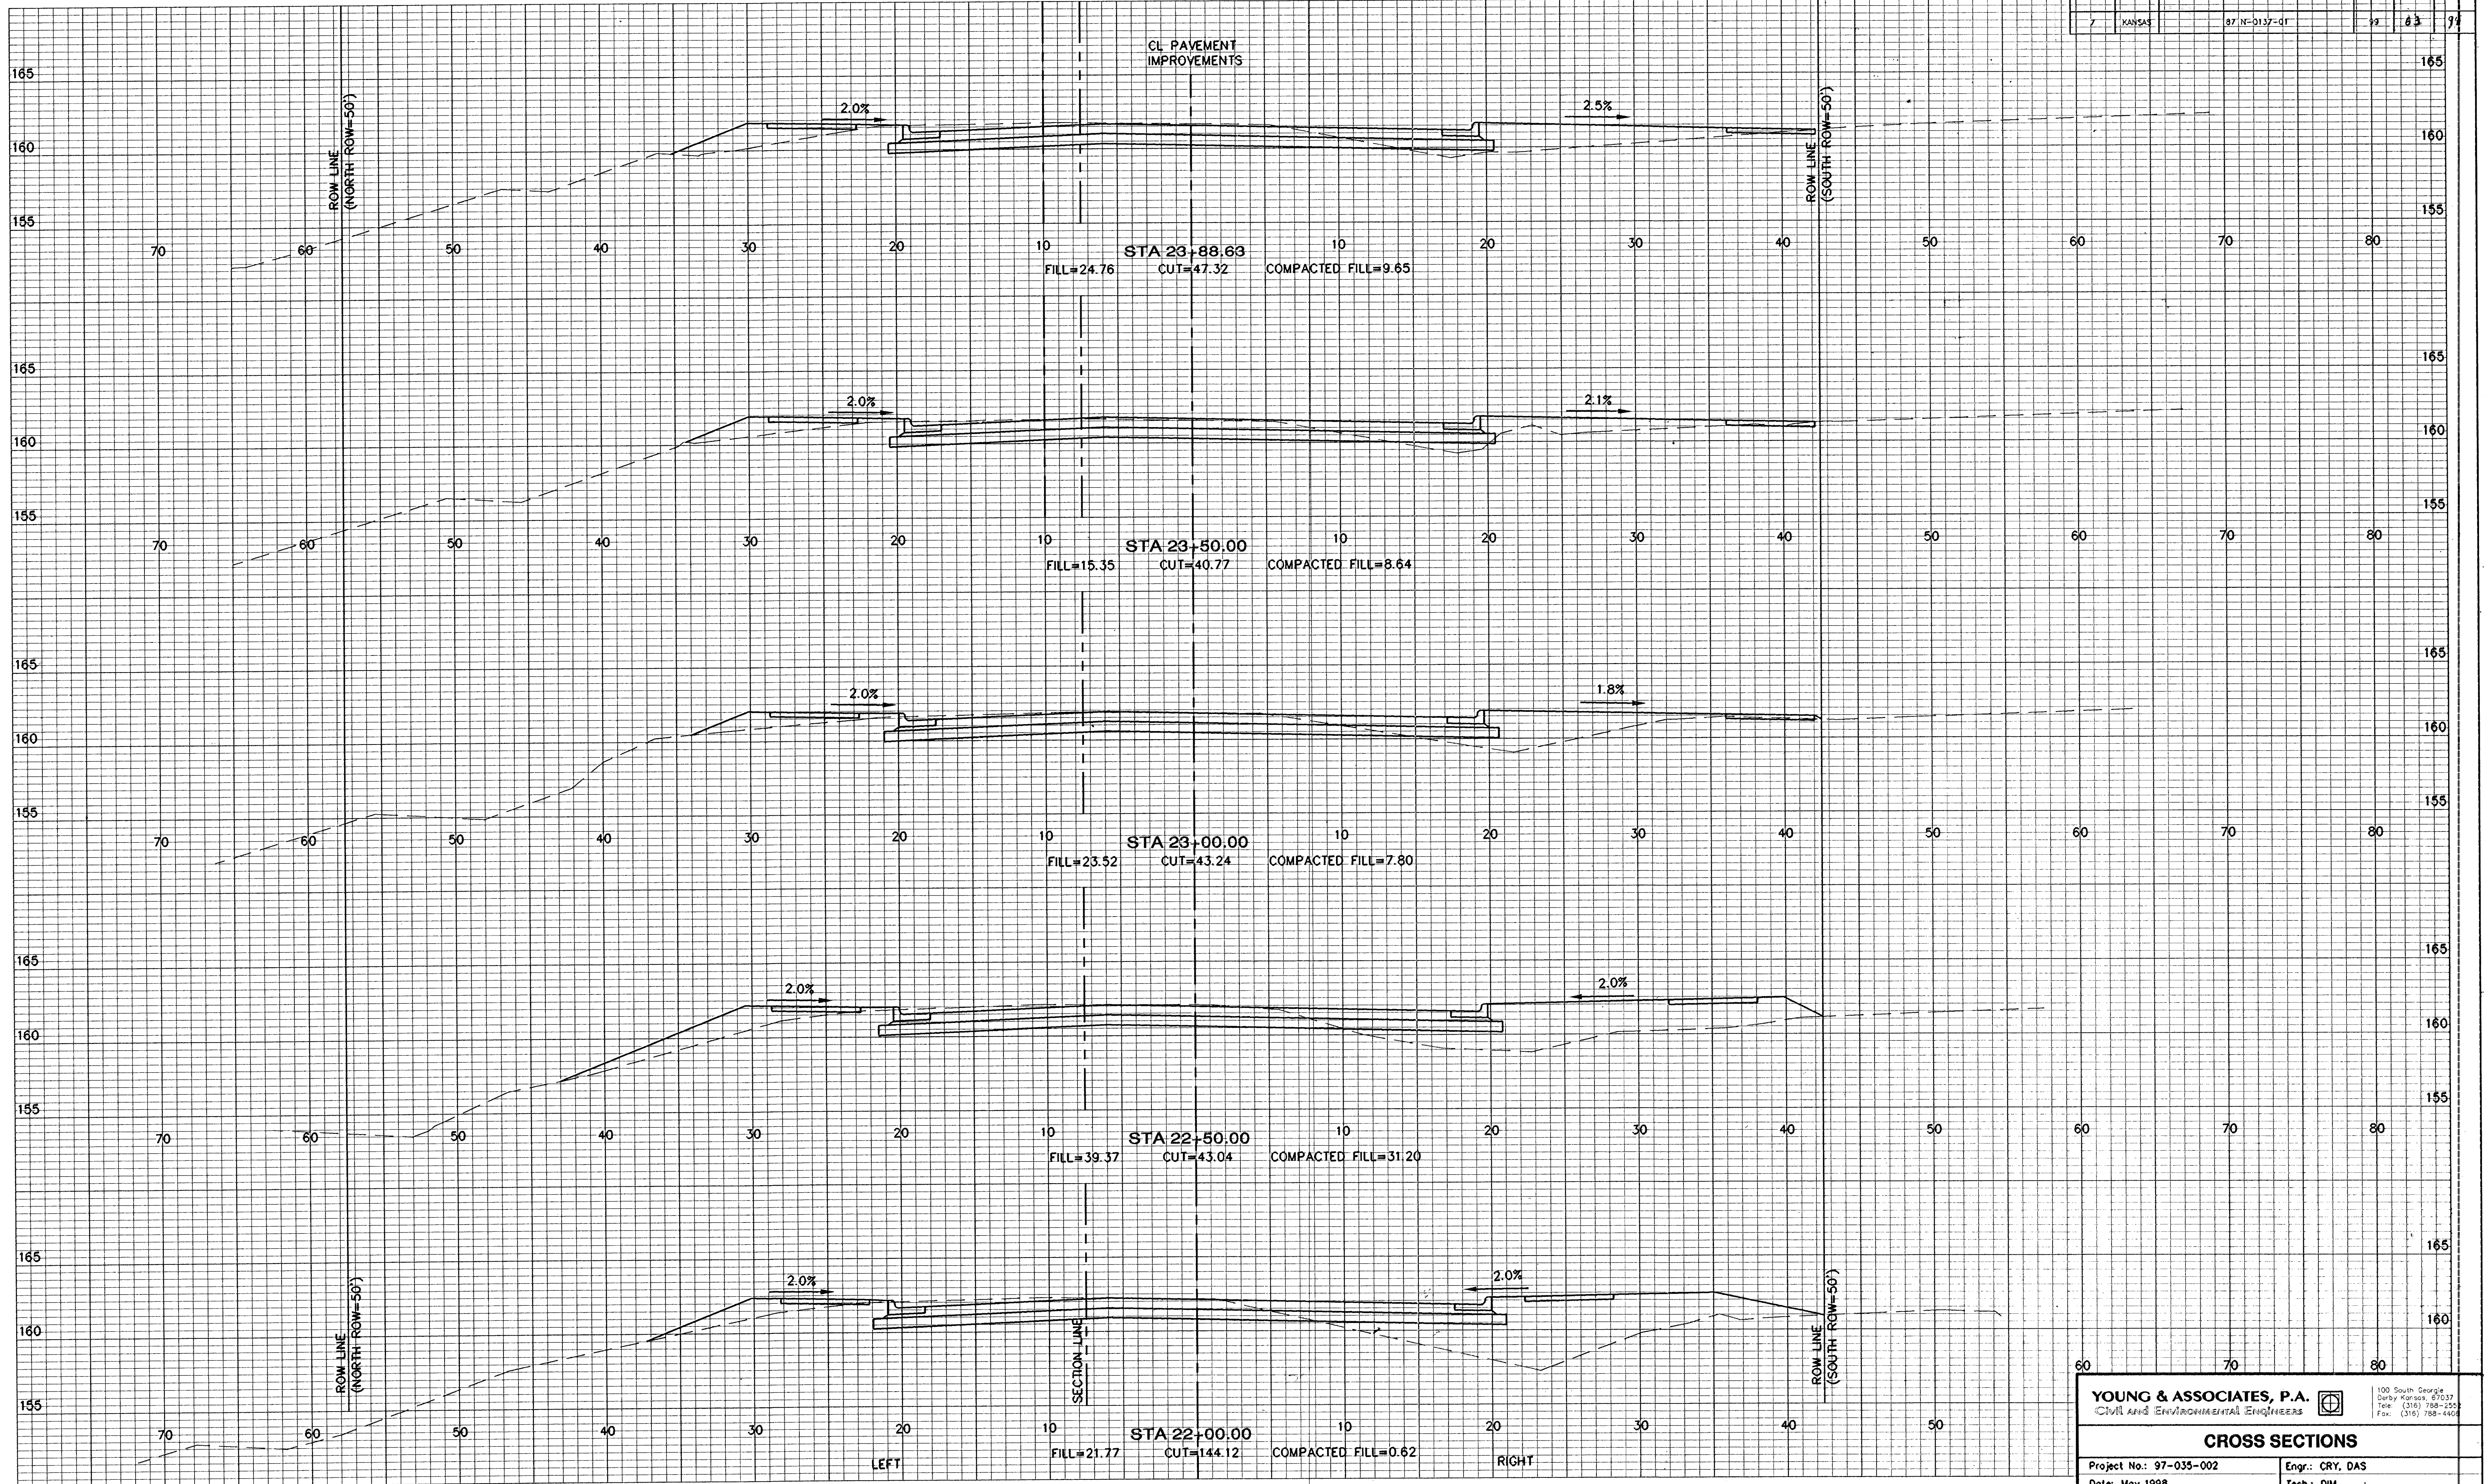

YOUNG & ASSOCIATES, P.A.
 CIVIL AND ENVIRONMENTAL ENGINEERS

100 South Georgia
 Derby, Kansas 67037
 Tel: (316) 788-2500
 Fax: (316) 788-1400

Project No.: 97-035-002
 Date: May 1998
 Scale: 1" = 5'

Engr.: CRY, DAS
 Tech.: DIM
 Sheet No. 63 of 94

CROSS SECTIONS