


FILE: VERT.DWG, PLOT: 6-27-98, A3: 11/11/98, SCALE: 1"=5'

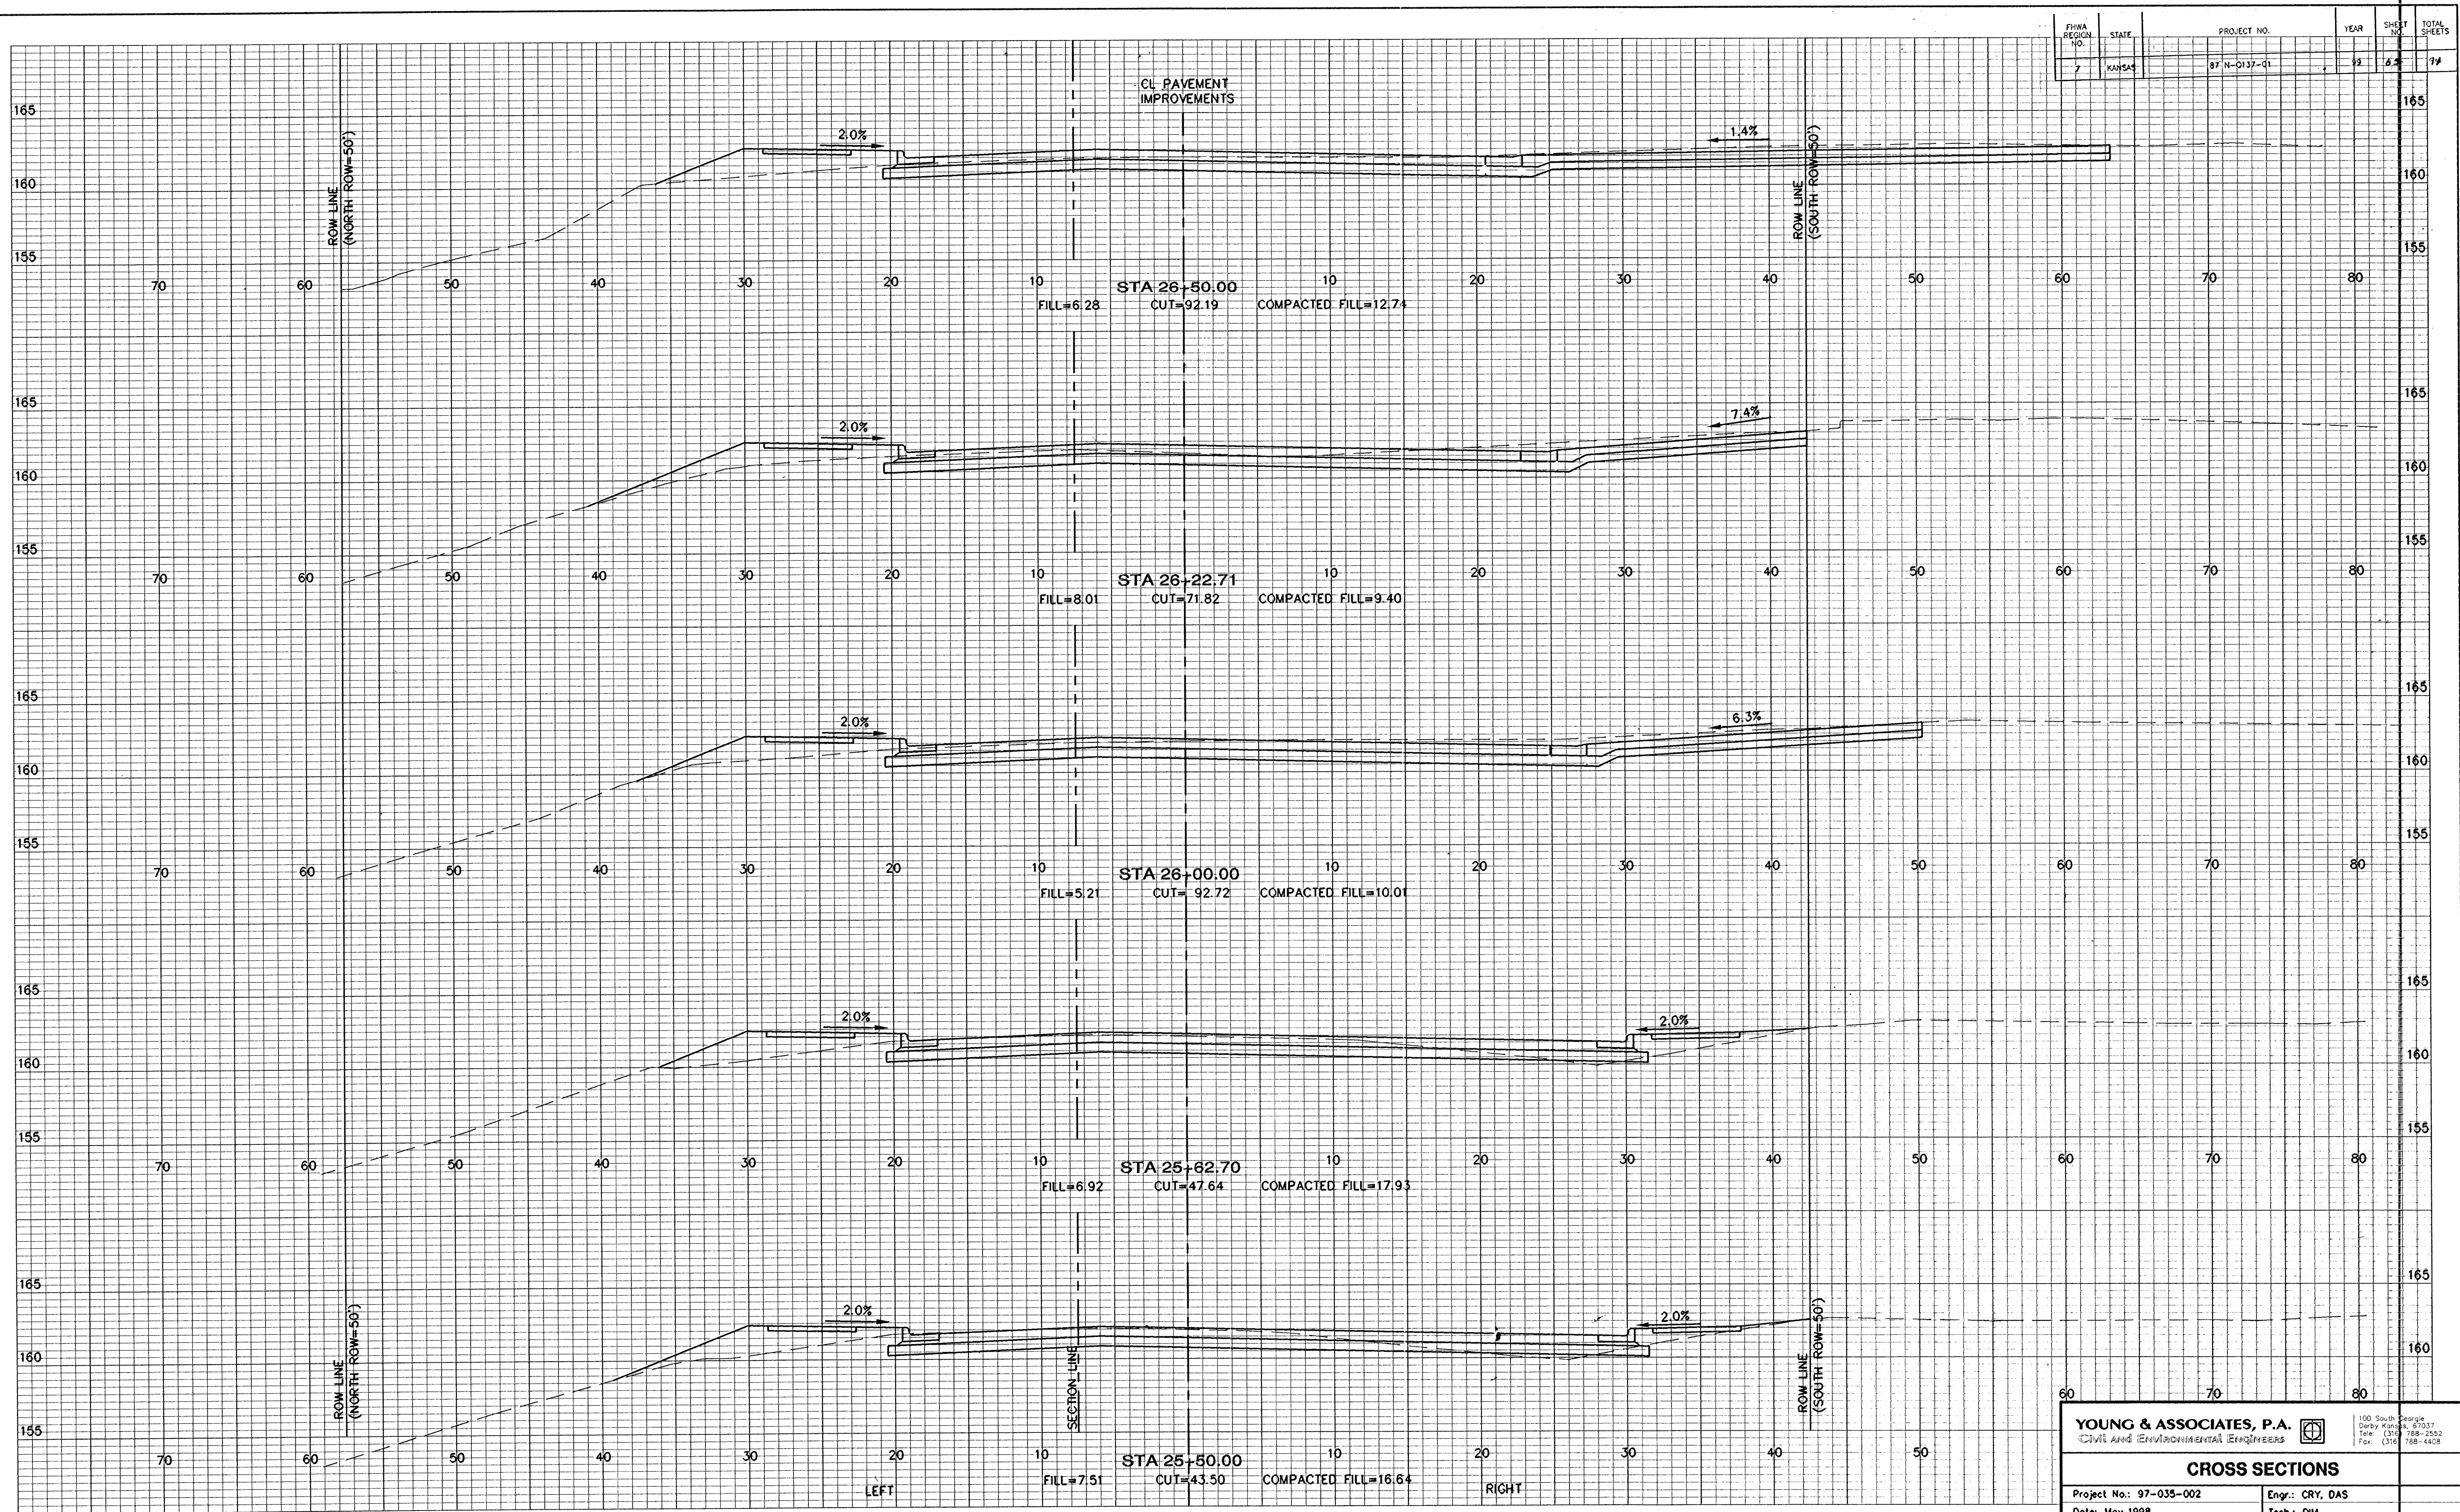

FHWA REGION NO.	STATE	PROJECT NO.	YEAR	SHEET NO.	TOTAL SHEETS
7	KANSAS	87 N-0137-01	98	65	74

YOUNG & ASSOCIATES, P.A.
CIVIL AND ENVIRONMENTAL ENGINEERS


100 South Georgia
Drexel Kansas, 67037
Tel: (316) 788-2552
Fax: (316) 788-1408

CROSS SECTIONS

Project No.: 97-035-002
Date: May 1998
Scale: 1" = 5'

Engr.: CRY, DAS
Tech.: OIM
Sheet No. 65 of 74