


FILE: Y:\ST119.dwg PLOT: 4-27-98 4:40PM 112 SCALE: 1"=5'

FHWA REGION NO.	STATE	PROJECT NO.	YEAR	SHEET NO.	TOTAL SHEETS
7	KANSAS	87-N-0137-01	98	67	94

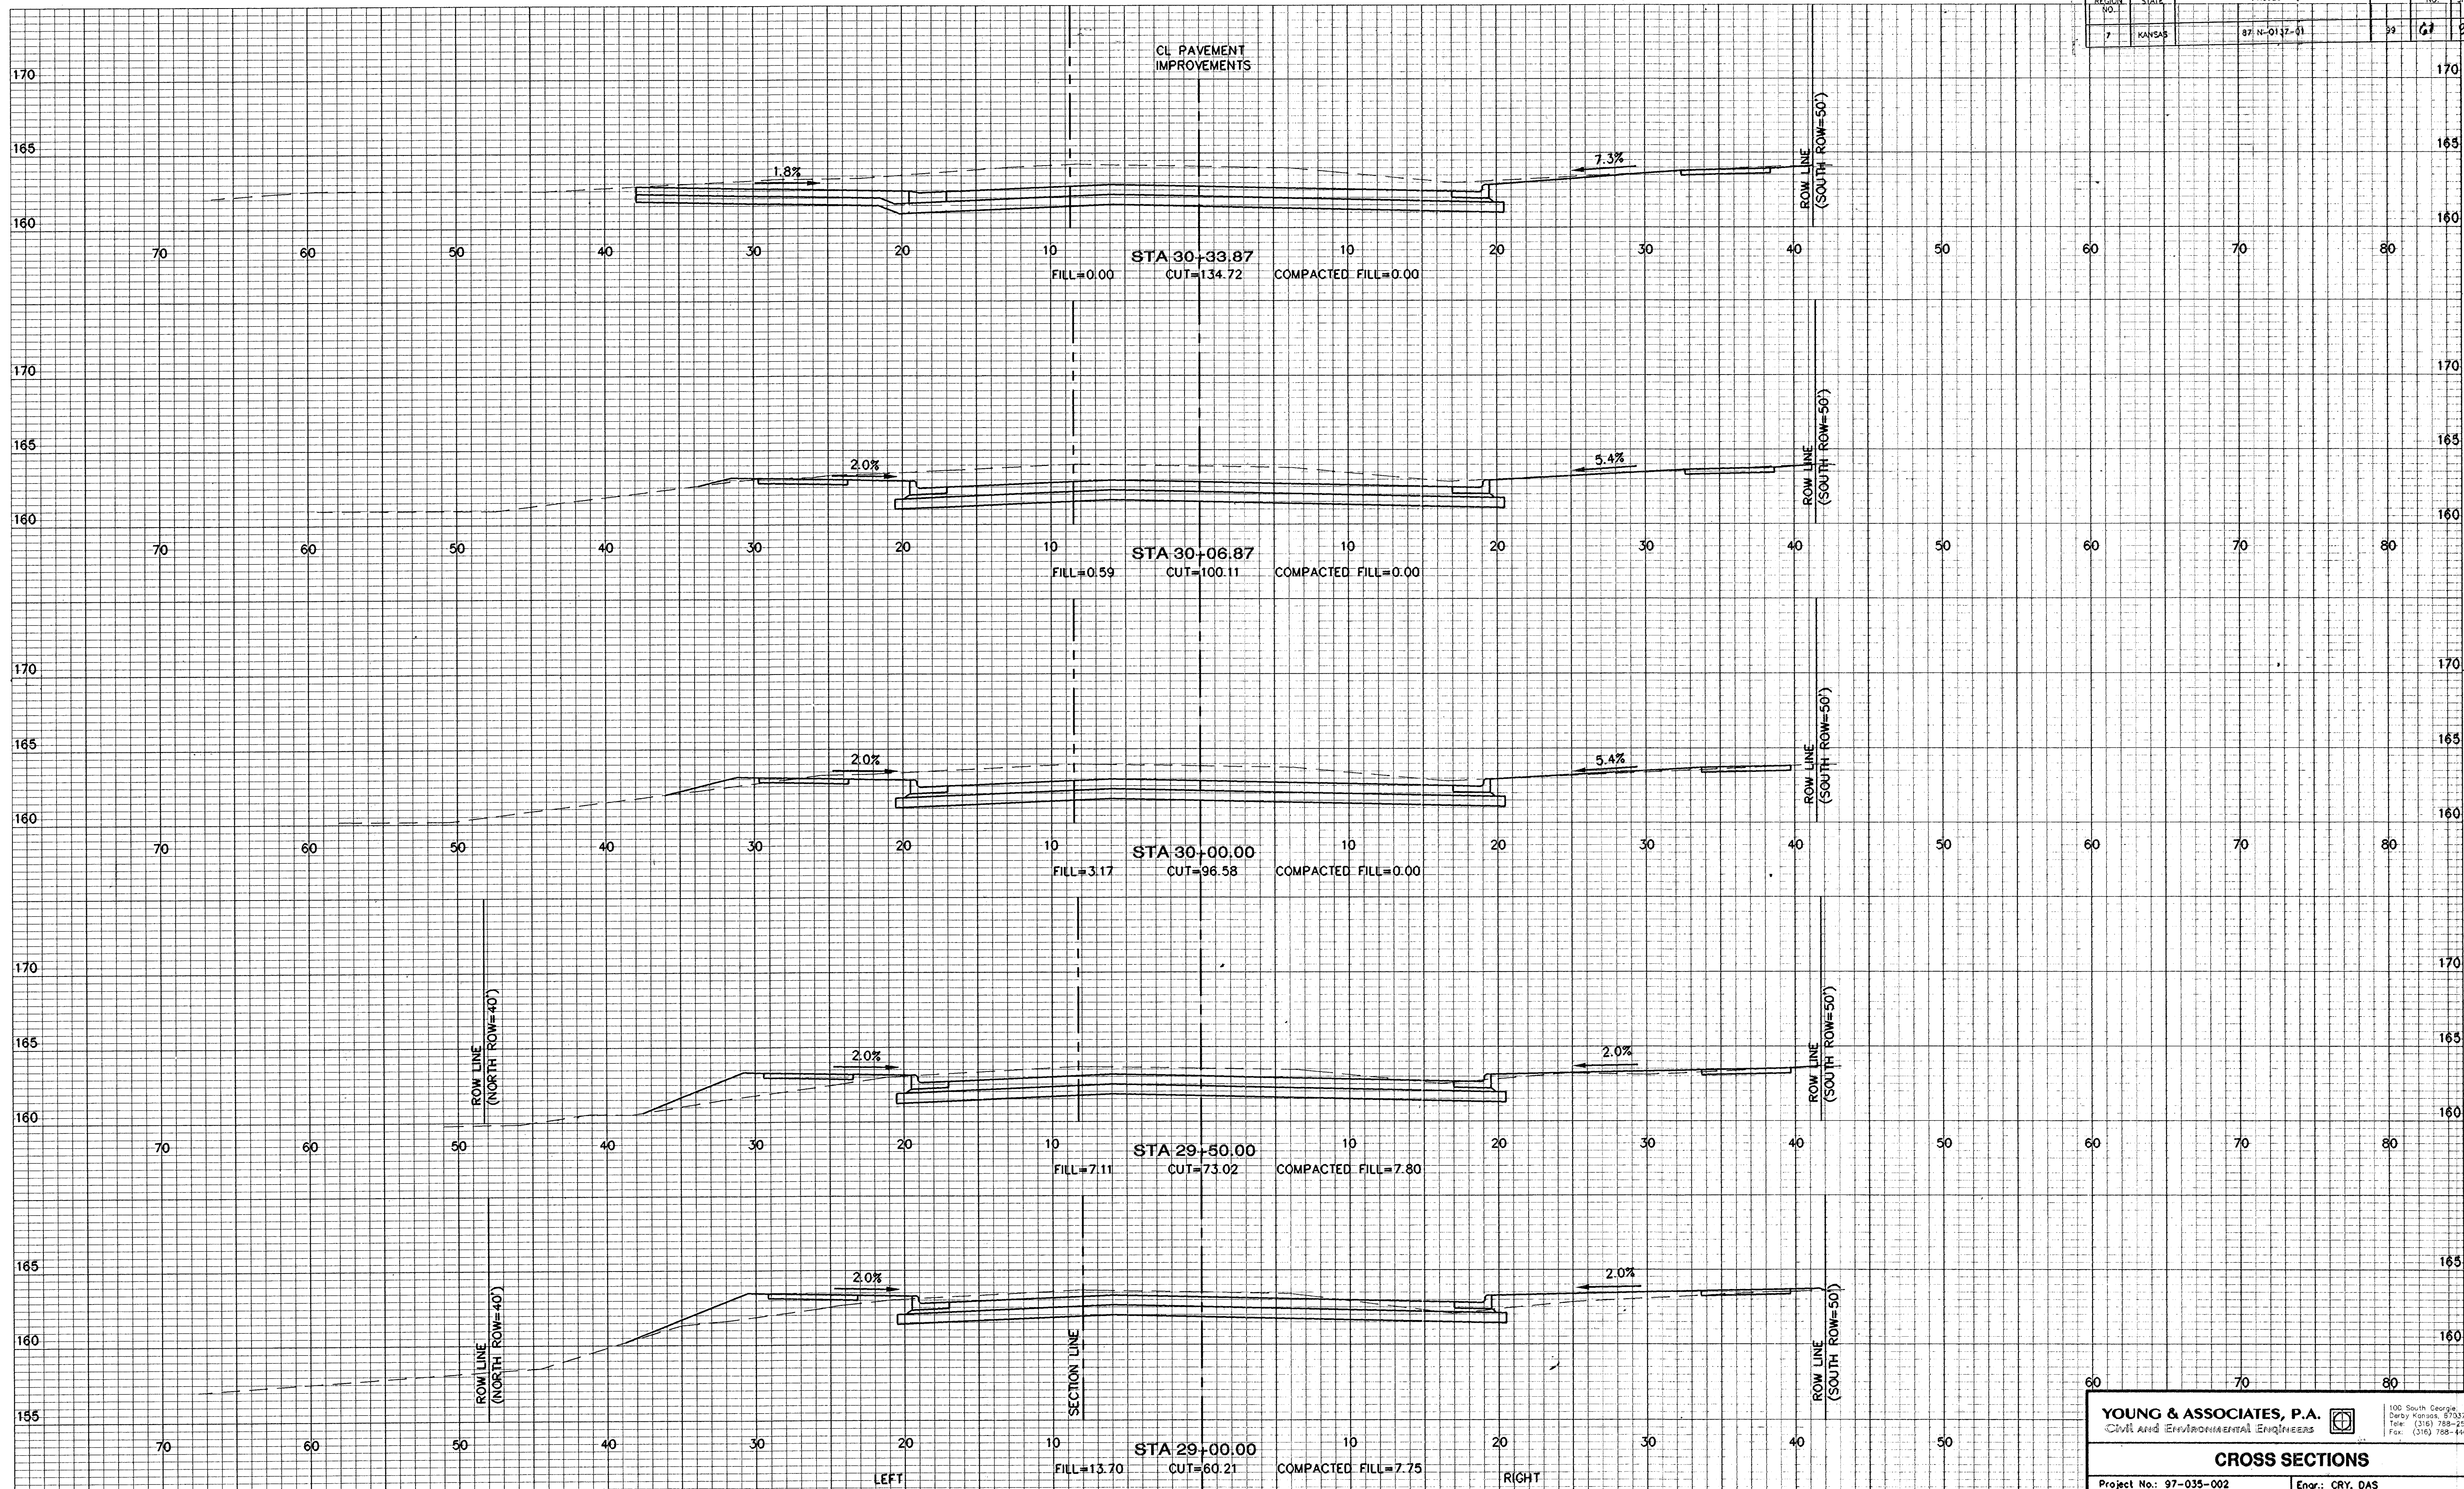

YOUNG & ASSOCIATES, P.A. Civil and Environmental Engineers		100 South Georgia Derry, Kansas, 67037 Tel: (316) 788-2542 Fax: (316) 788-4408
CROSS SECTIONS		
Project No.: 97-035-002		Engr.: CRY, DAS
Date: May 1998		Tech.: DIM
Scale: 1" = 5'		Sheet No. 67 of 94