


FILE: KSCCT3.dwg PLOT: 5-27-98 ACAD: 1/2" SCALE: 1"=5'

FHWA REGION NO.	STATE	PROJECT NO.	YEAR	SHEET NO.	TOTAL SHEETS
7	KANSAS	87 N-0137-01	99	60	94

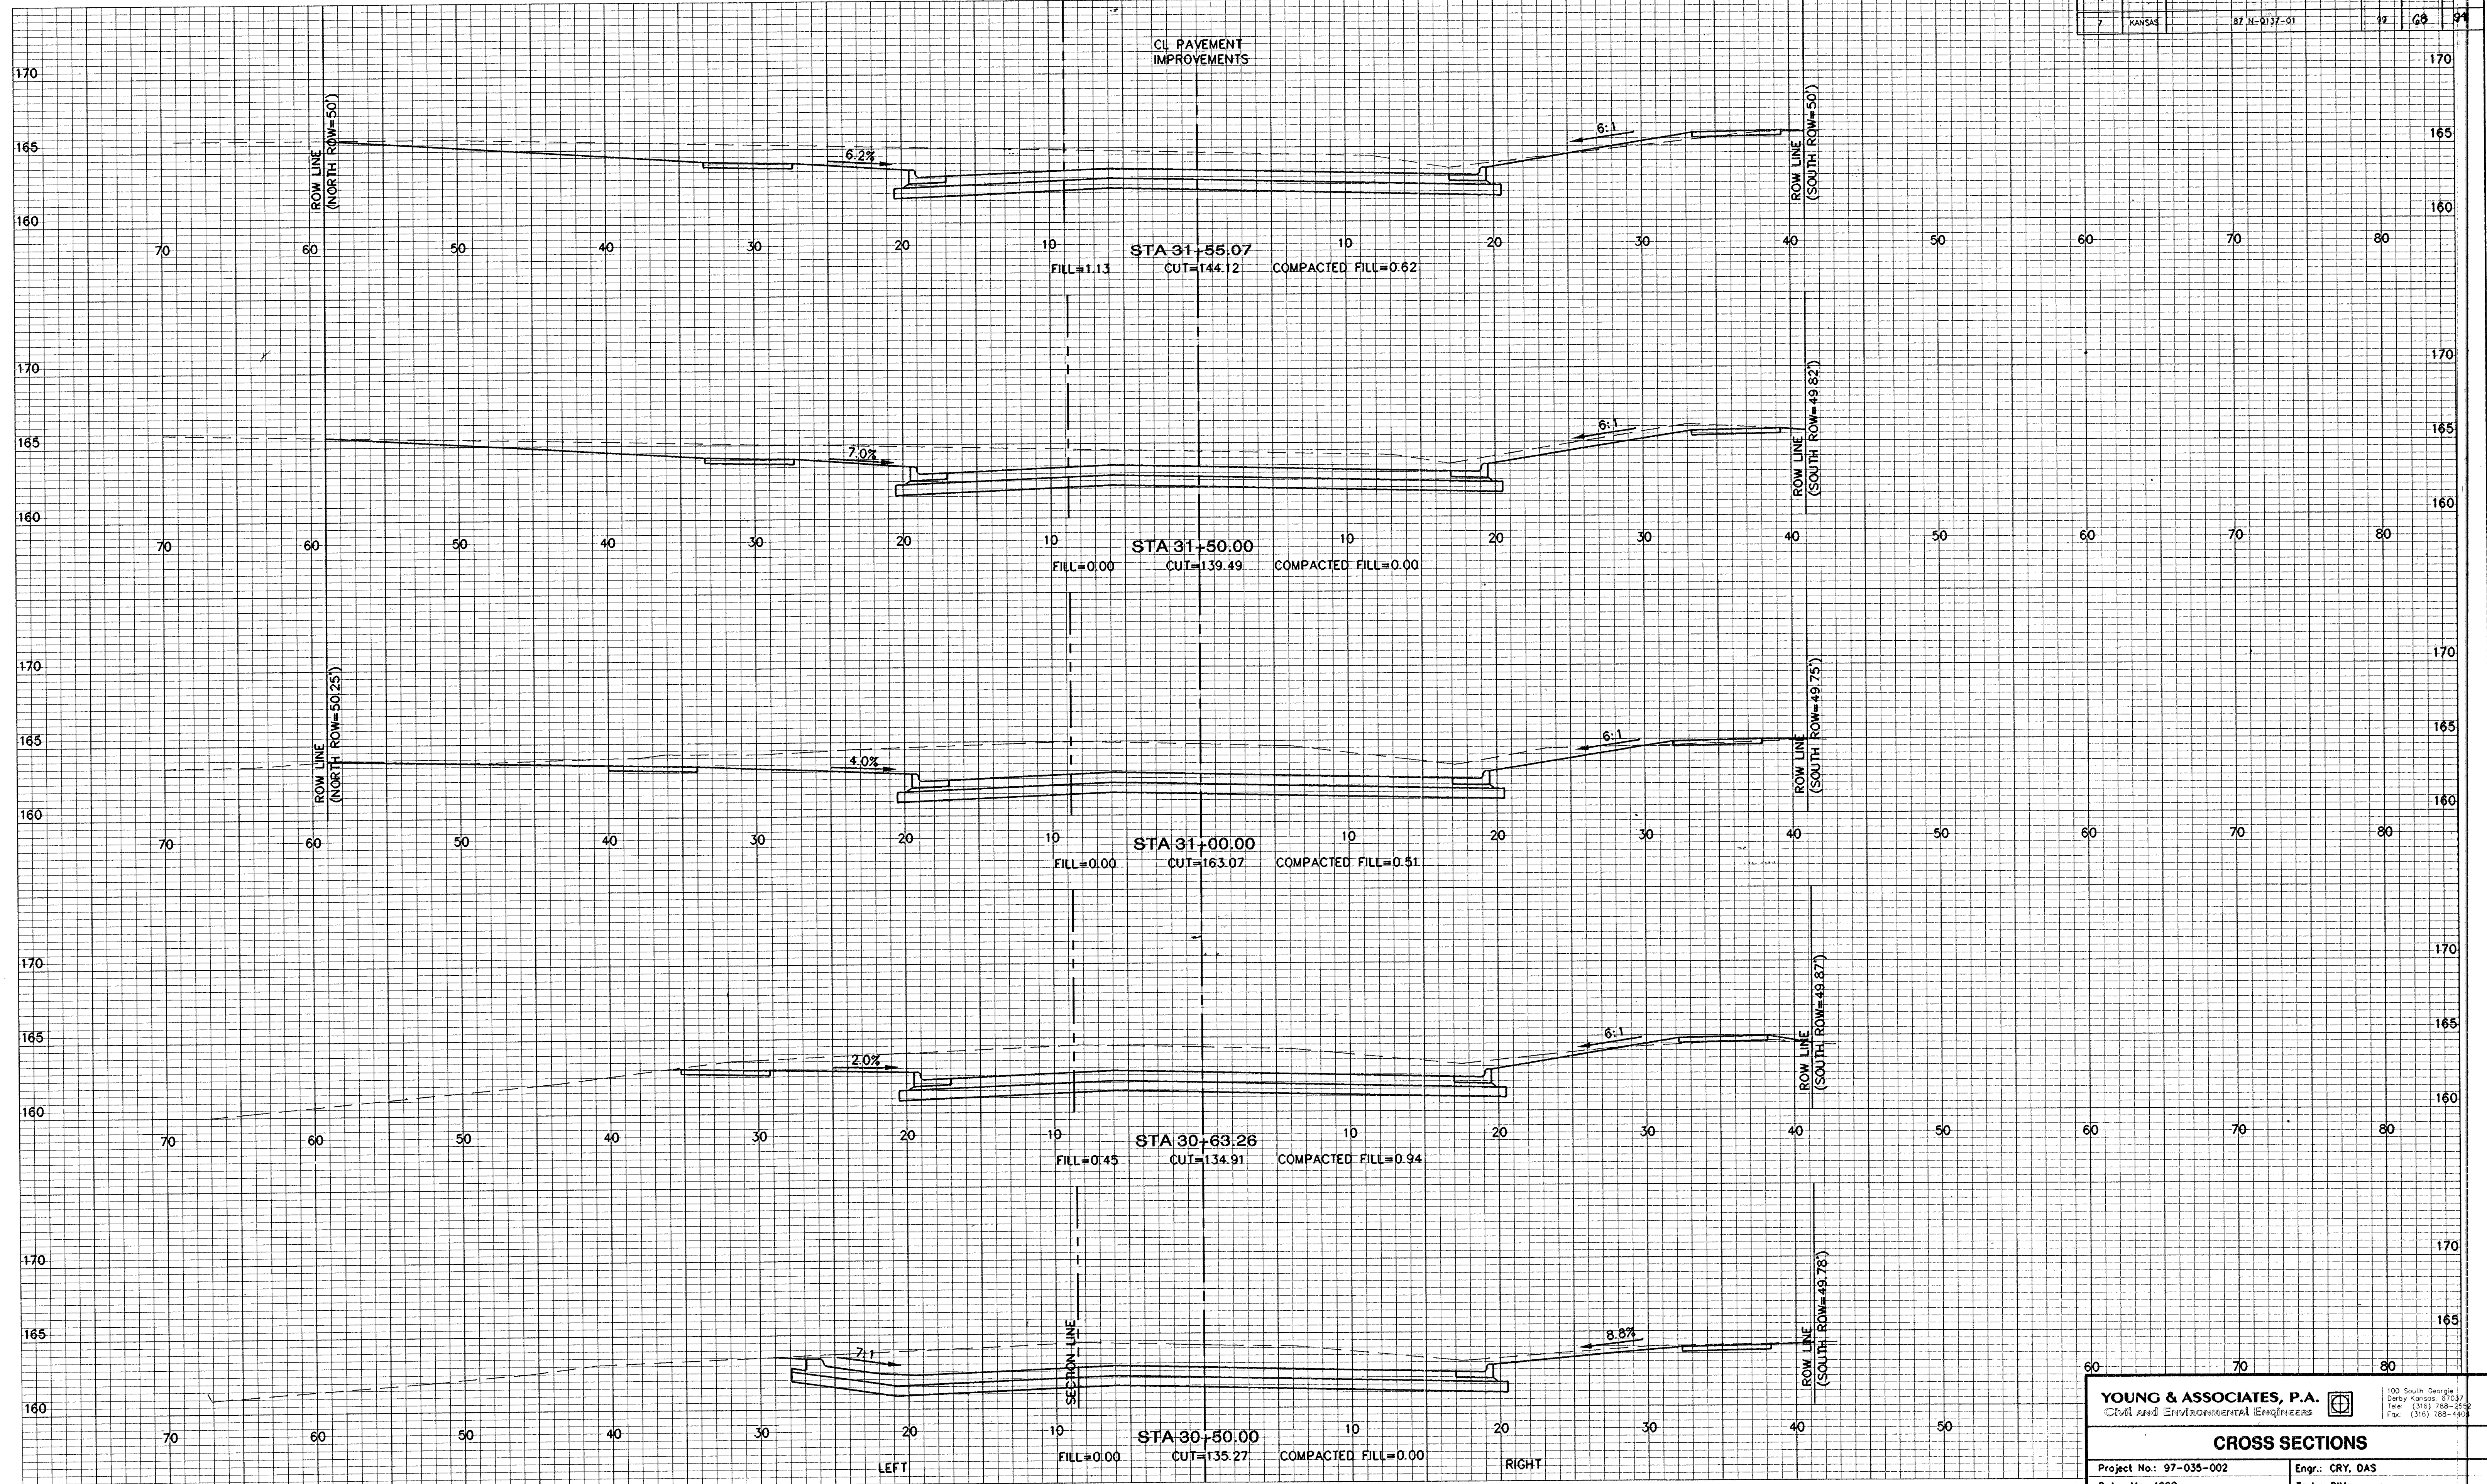

YOUNG & ASSOCIATES, P.A. Civil and Environmental Engineers	
100 South Georgia Dorsey, Kansas, 67037 Tel: (316) 768-6592 Fax: (316) 768-4400	
CROSS SECTIONS	
Project No.: 97-035-002	Engr.: CRY, DAS
Date: May 1998	Tech.: DIM
Scale: 1" = 5'	Sheet No. 60 of 94