


| FHWA<br>REGION<br>NO. | STATE  | PROJECT NO.  | YEAR | SHEET<br>NO. | TOTAL<br>SHEETS |
|-----------------------|--------|--------------|------|--------------|-----------------|
| 7                     | KANSAS | 97-N-0137-01 | 99   | 69           | 99              |

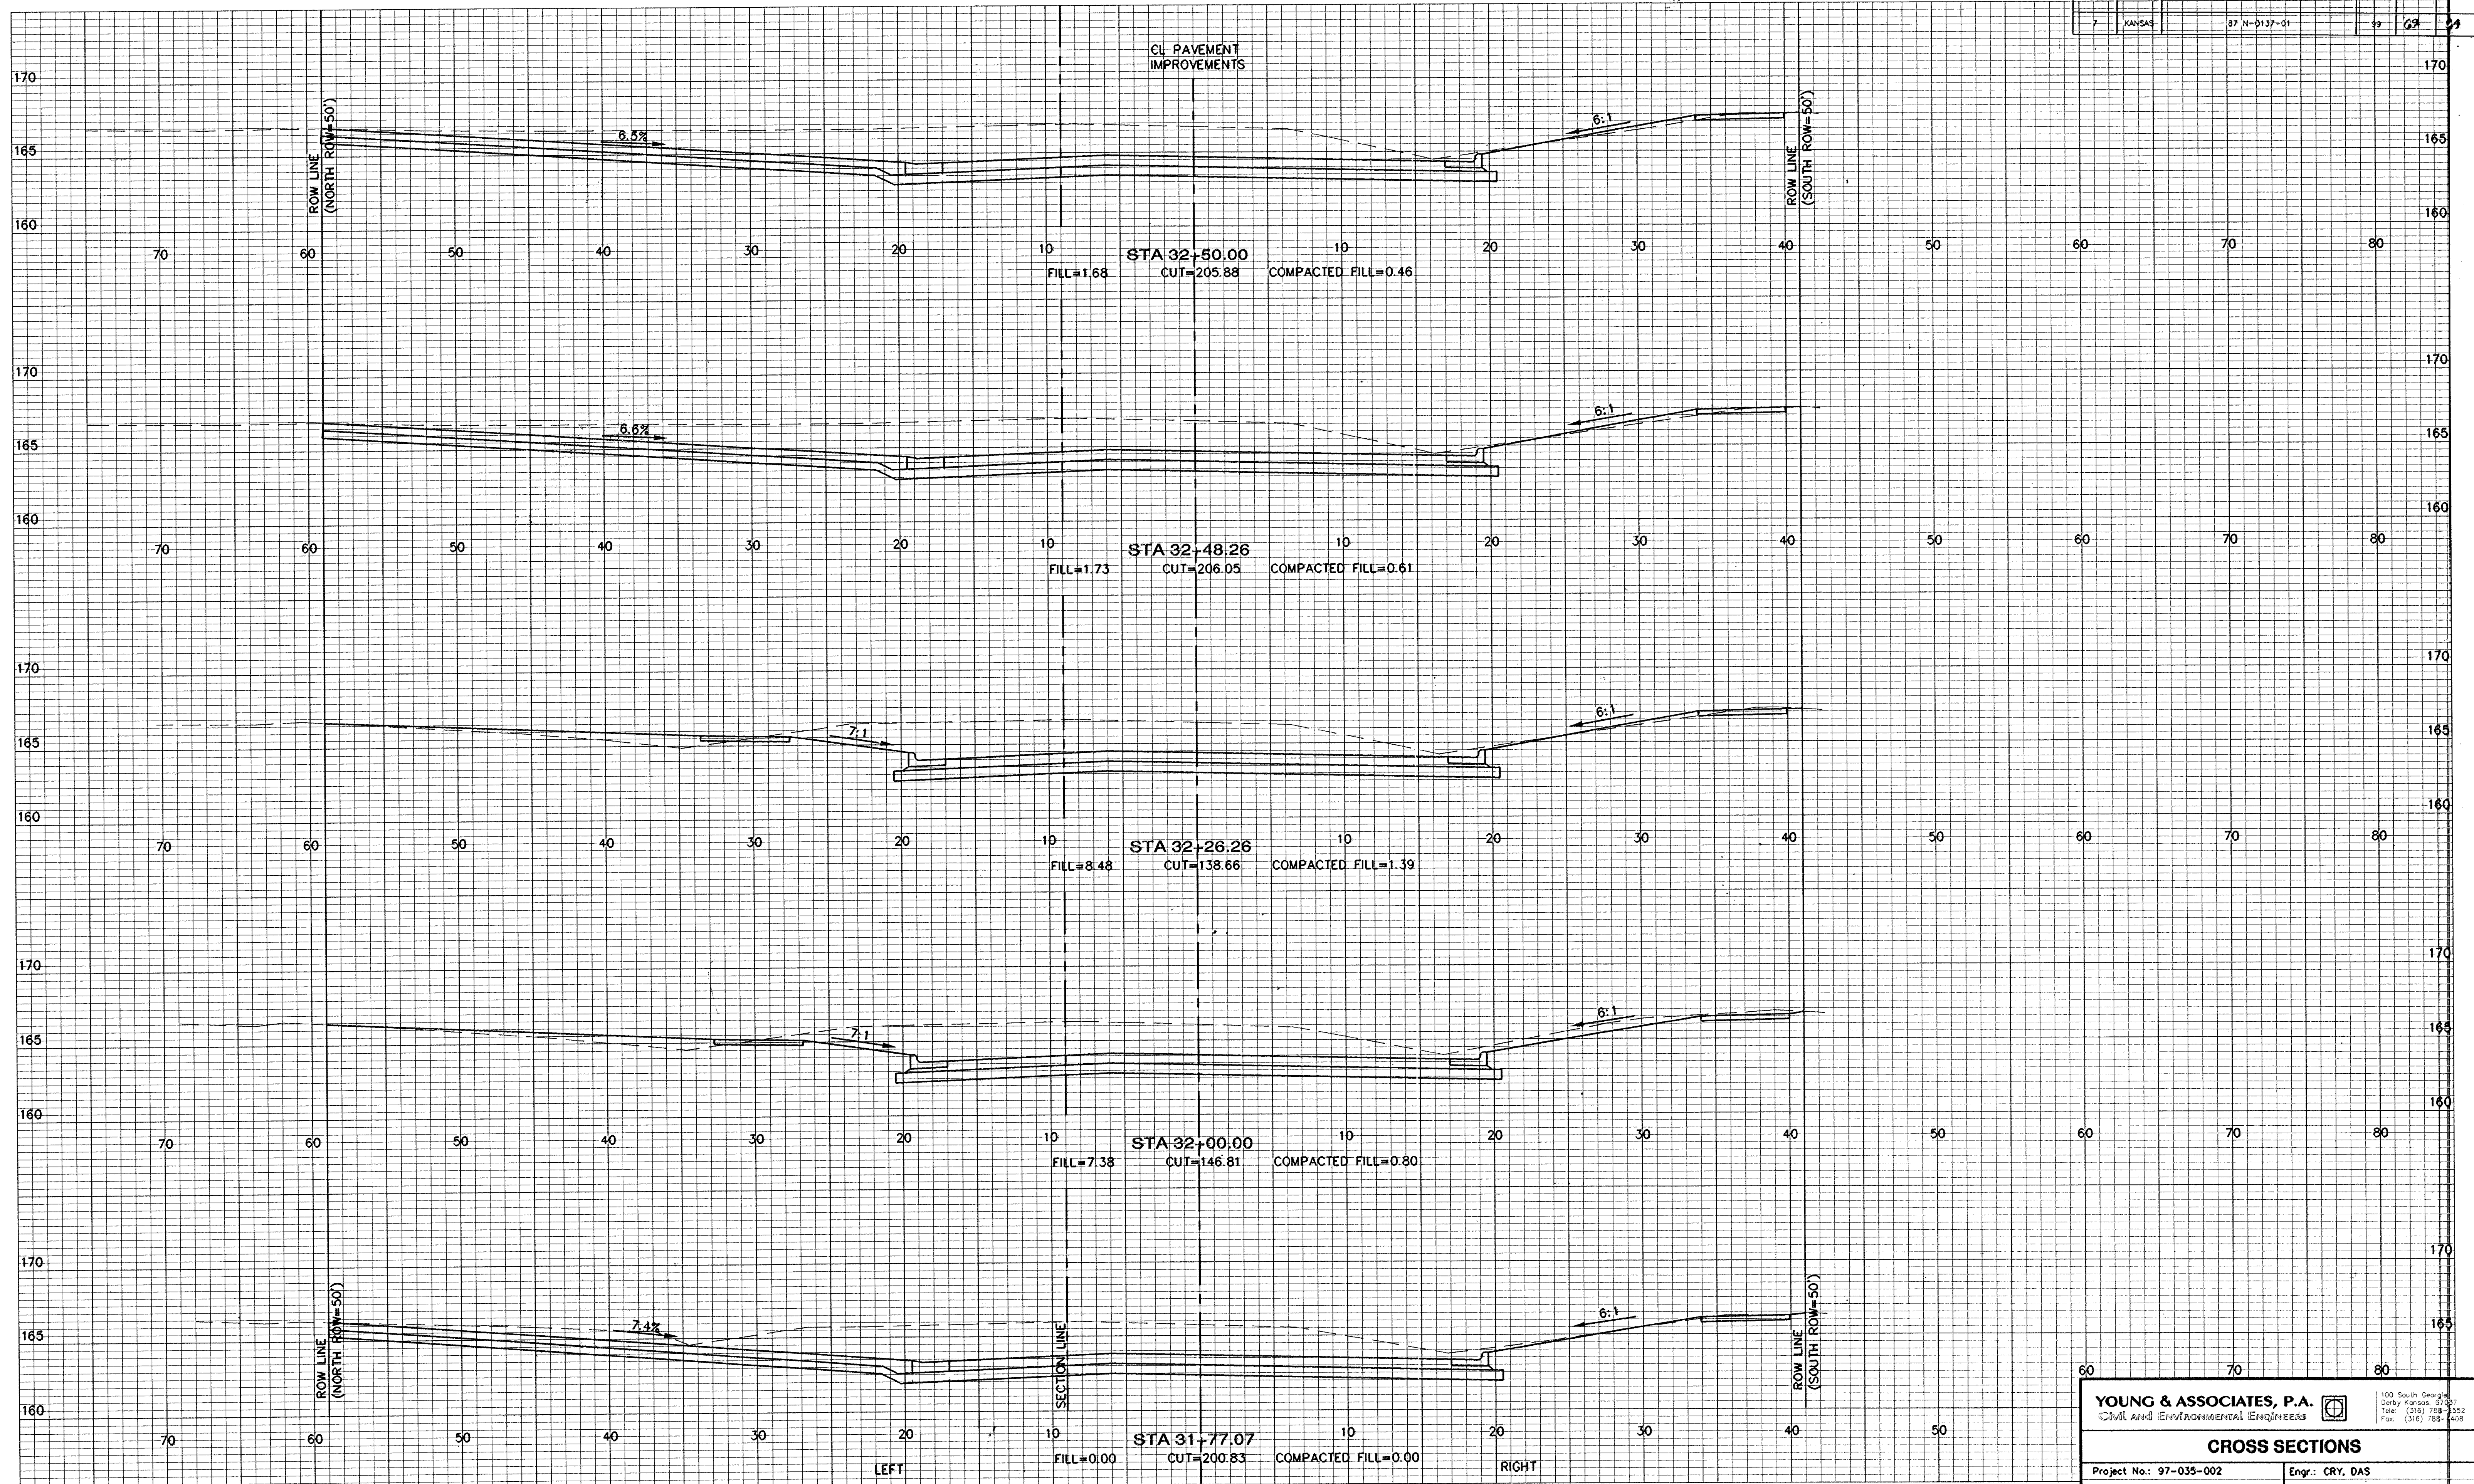

**YOUNG & ASSOCIATES, P.A.**  
 Civil and Environmental Engineers

100 South Georgia  
 Derby Kansas, 67037  
 Tel: (316) 788-3552  
 Fax: (316) 788-4008

**CROSS SECTIONS**

Project No.: 97-035-002

Date: May 1998

Scale: 1" = 5'

Engr.: CRY, DAS

Tech.: DIM

Sheet No. 69 of 99

FILE: NSC014.dwg PLOT: 5-97-98 ACADW: 17 SCALE: 1"=5'