


FHWA REGION NO.	STATE	PROJECT NO.	YEAR	SHEET NO.	TOTAL SHEETS
7	KANSAS	87 N-0137-01	99	10	34

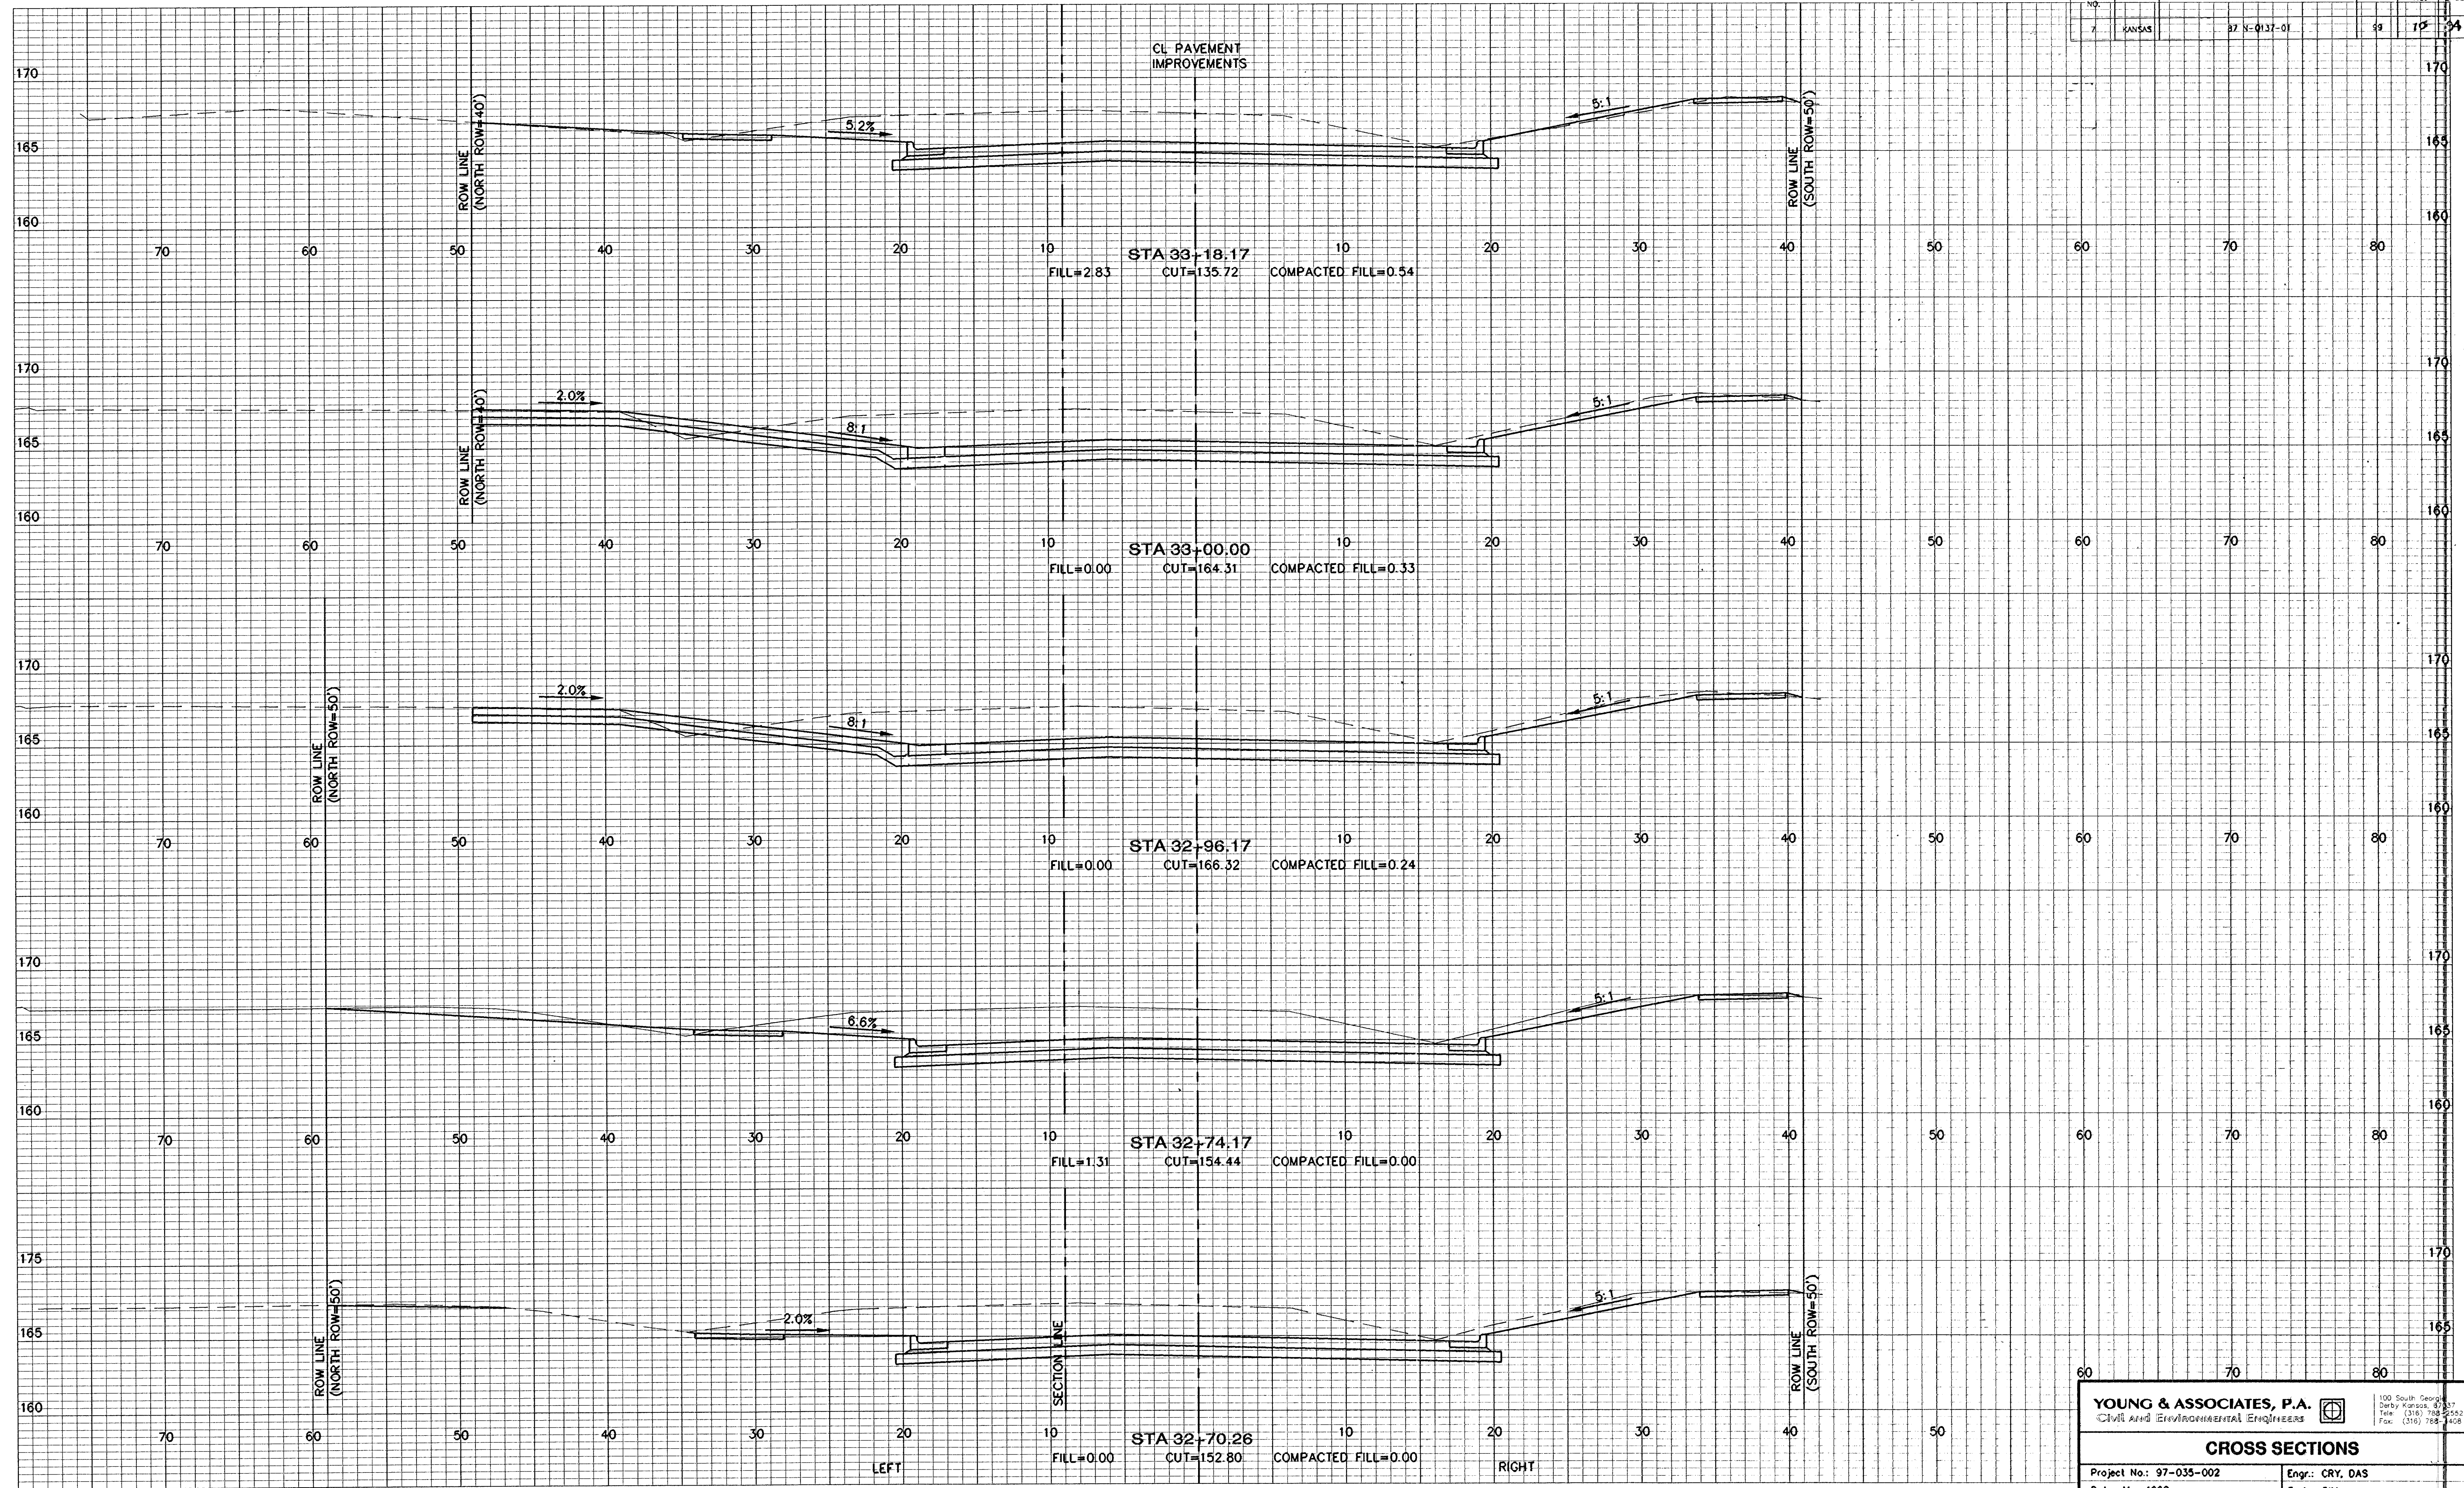

YOUNG & ASSOCIATES, P.A. Civil and Environmental Engineers		100 South Georgia Derby Kansas, 67037 Tel: (316) 788-8552 Fax: (316) 788-4408
CROSS SECTIONS		
Project No.: 97-035-002	Engr.: CRY, DAS	
Date: May 1998	Tech.: DIM	
Scale: 1" = 5'	Sheet No. 22 of 34	