


FILE: KST0116.dwg PLOT: 6/27/98 ACAD: 12 STAFF: 1/5

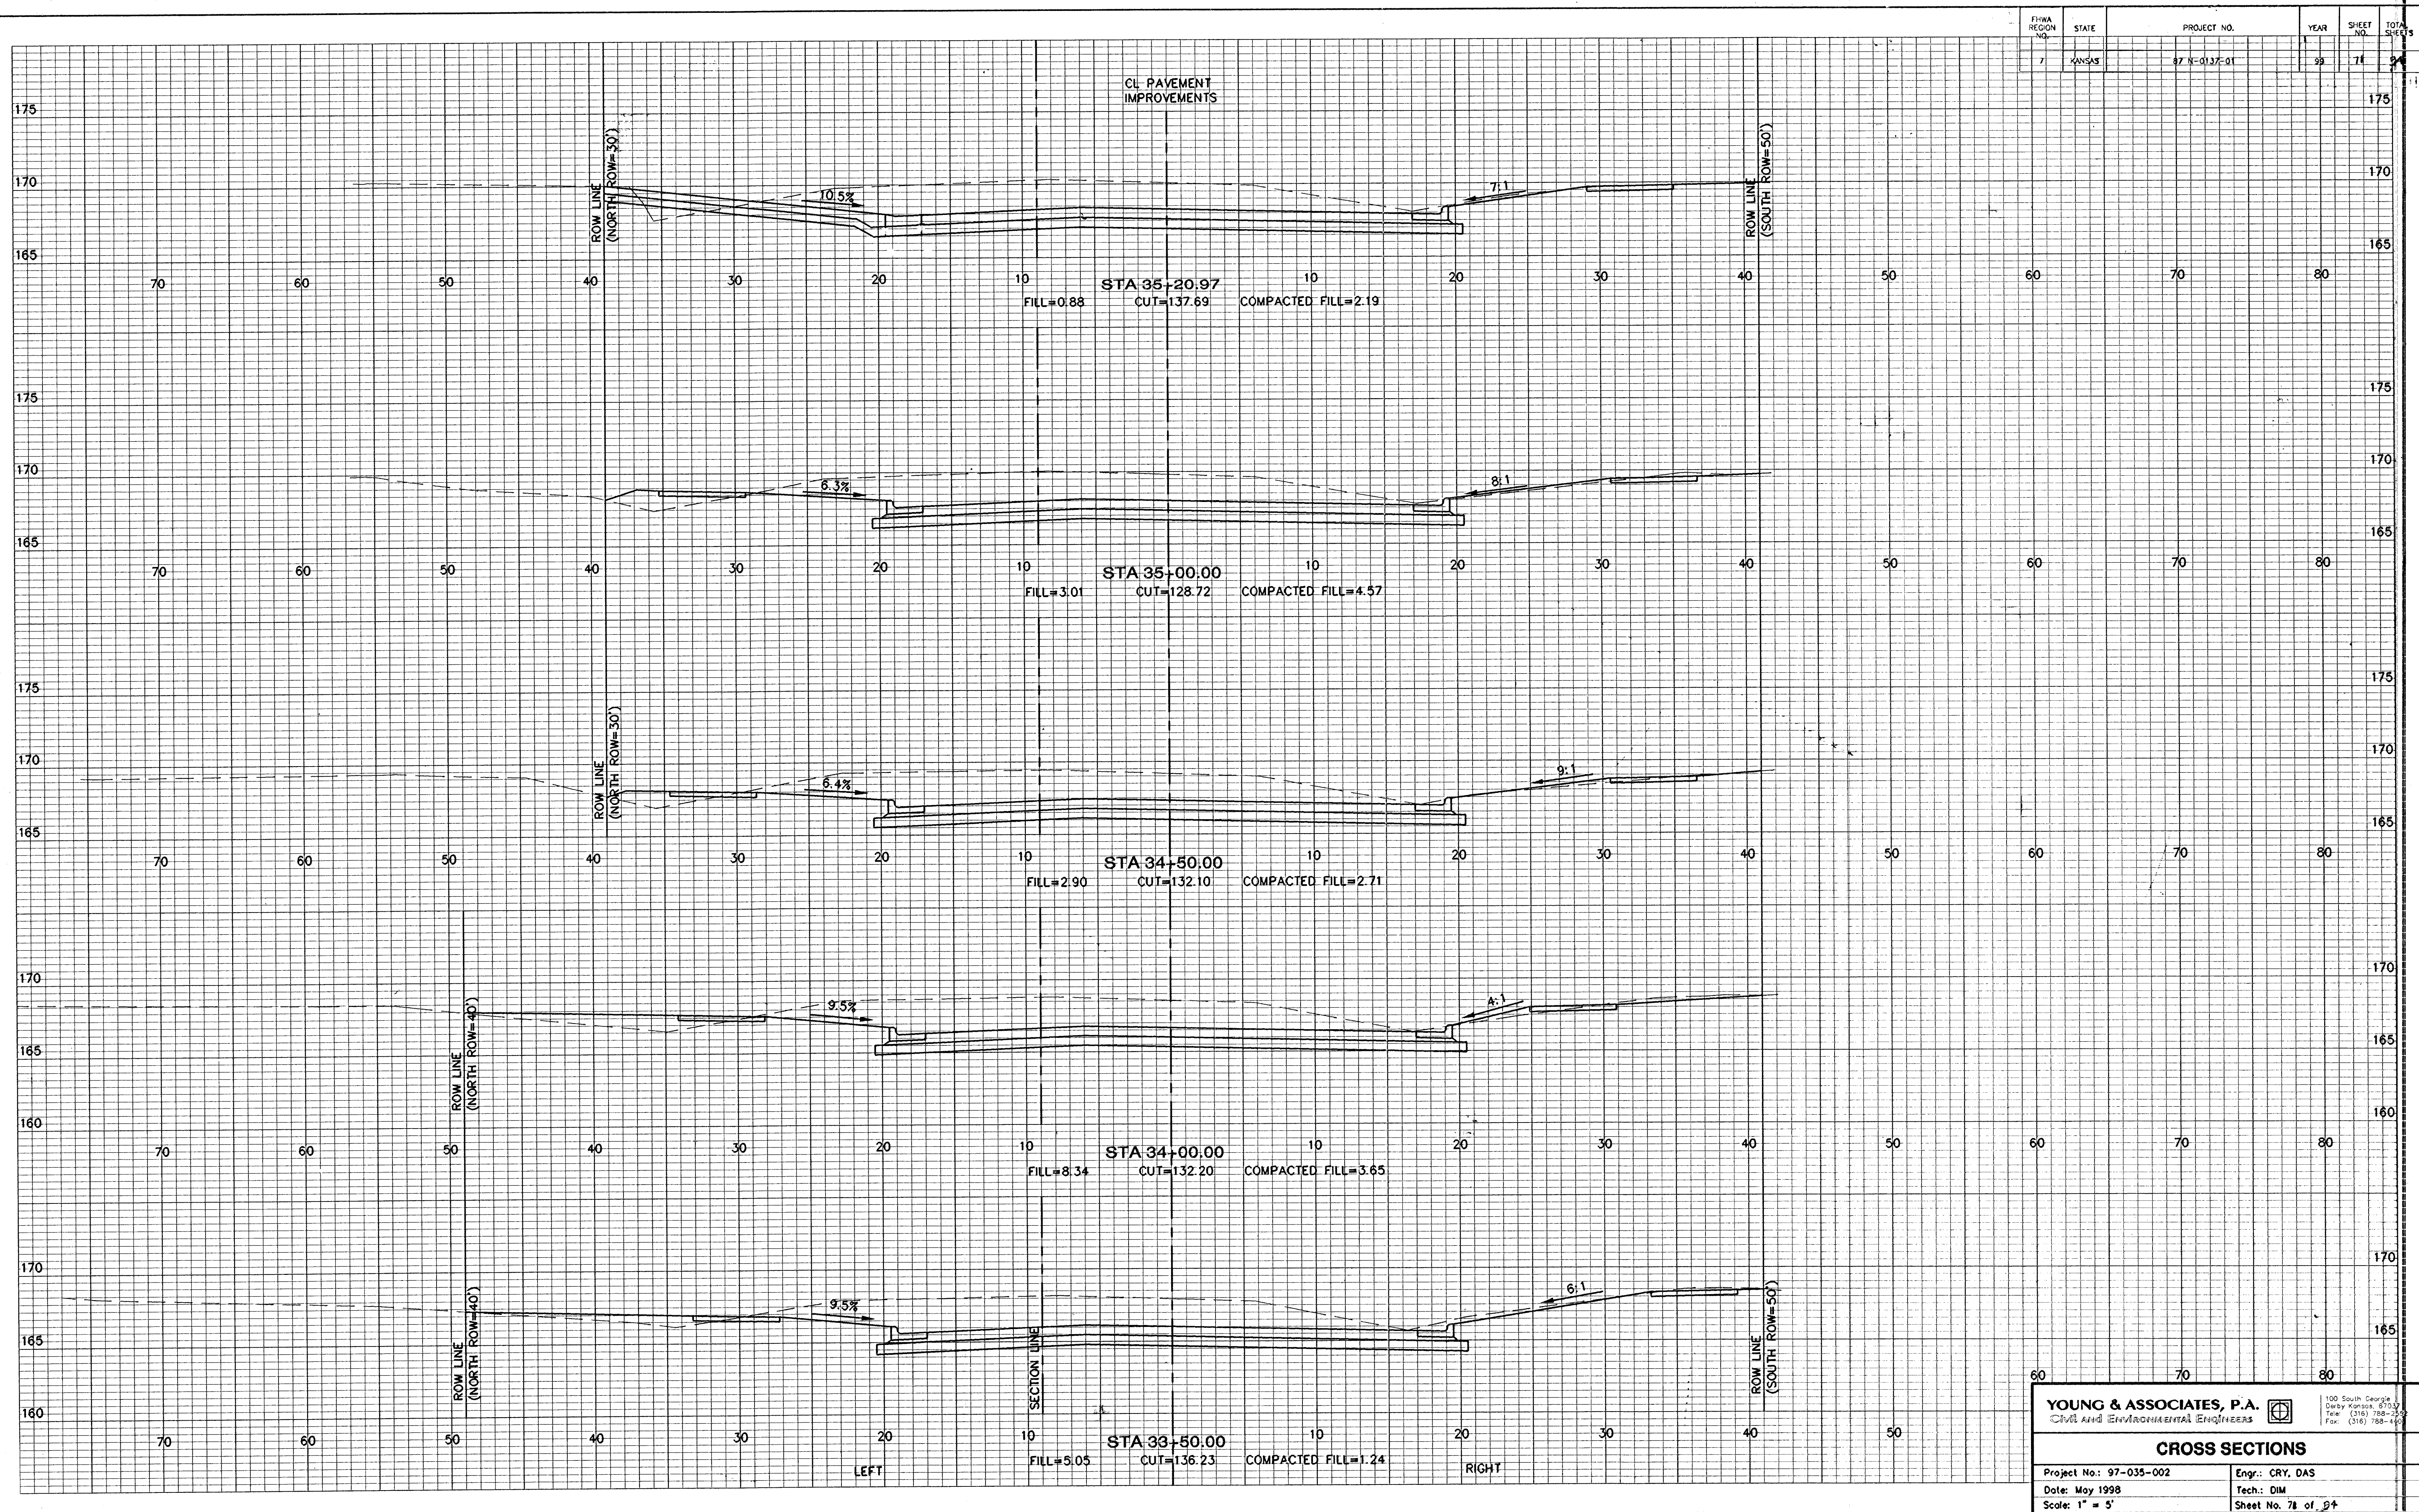

FWHA REGION NO.	STATE	PROJECT NO.	YEAR	SHEET NO.	TOTAL SHEETS
7	KANSAS	97-N-0137-01	98	78	94

YOUNG & ASSOCIATES, P.A.		100 South Georgia
CIVIL AND ENVIRONMENTAL ENGINEERS		Overland Park, KS 66204
Project No.: 97-035-002		Engr.: CRY, DAS
Date: May 1998		Tech.: DIM
Scale: 1" = 5'		Sheet No. 78 of 94

CROSS SECTIONS