


| FWA<br>REGION<br>NO. | STATE  | PROJECT NO.  | YEAR | SHEET<br>NO. | TOTAL<br>SHEETS |
|----------------------|--------|--------------|------|--------------|-----------------|
| 7                    | KANSAS | 97 N-0137-01 | 99   | 14           | 24              |

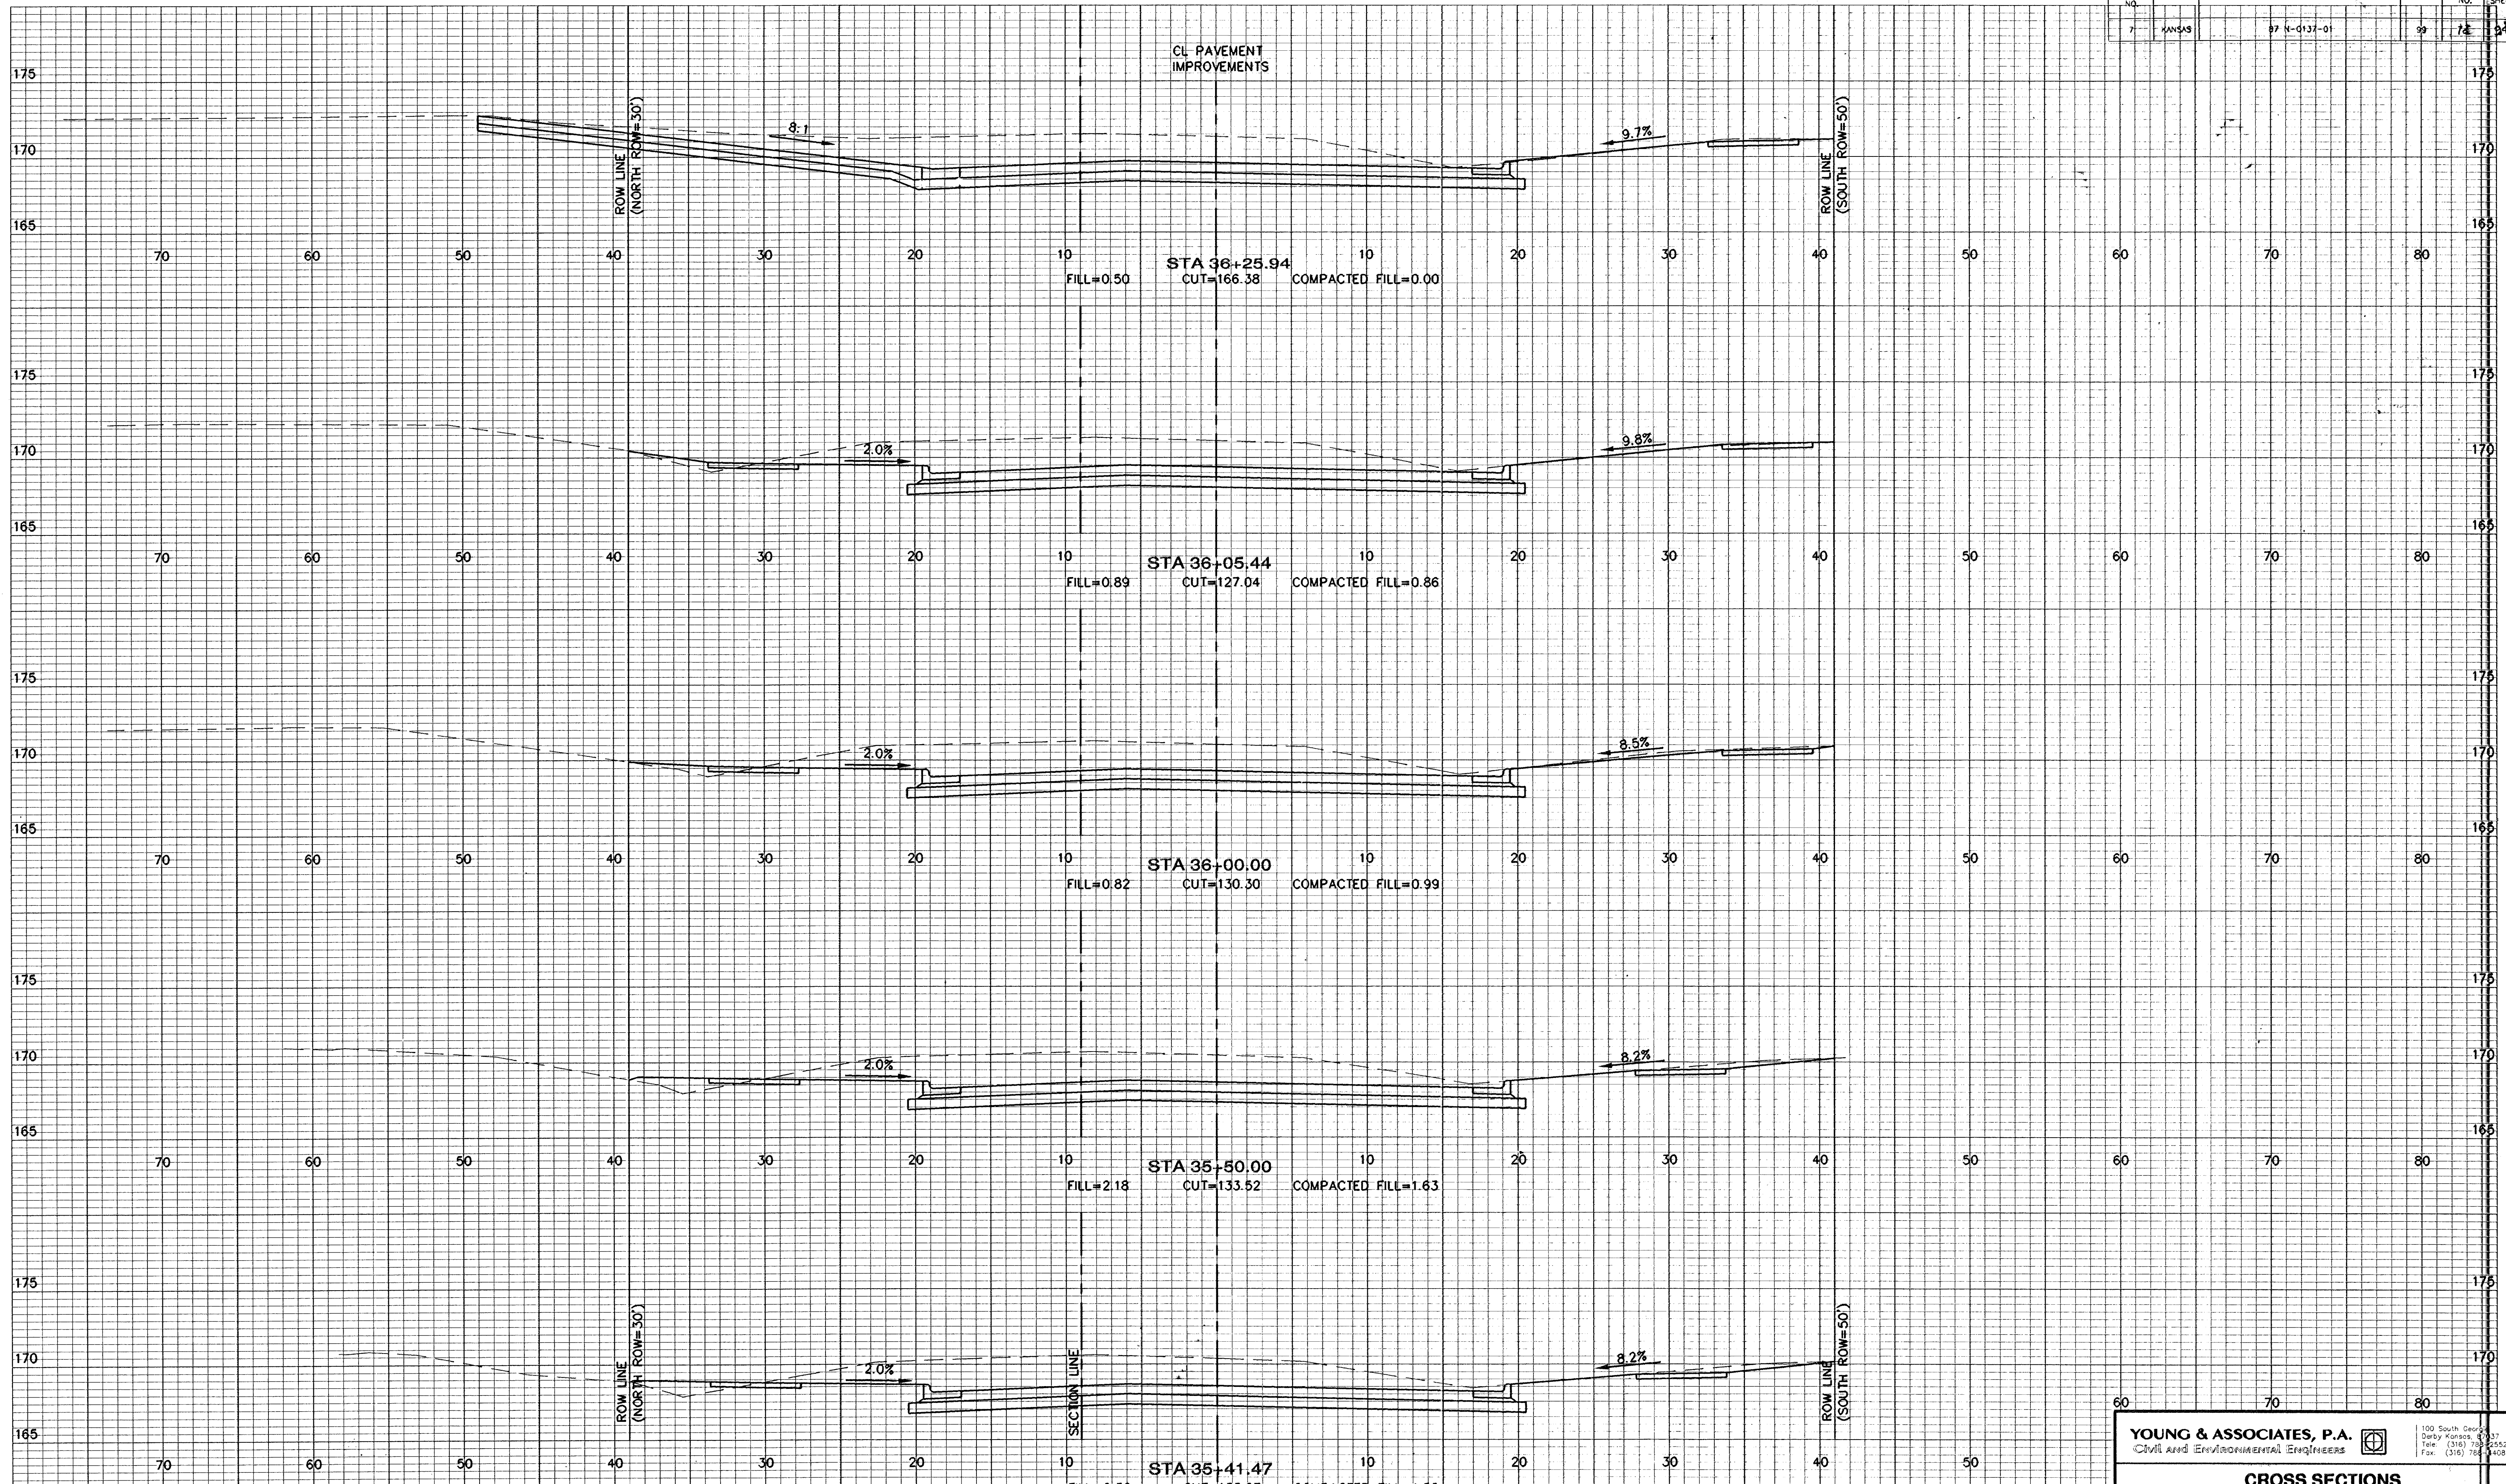

YOUNG & ASSOCIATES, P.A.  
Civil and Environmental Engineers

100 South George  
Dorcy, Kansas 67037  
Tel: (316) 756-2552  
Fax: (316) 756-1408

CROSS SECTIONS