


FHWA REGION NO.	STATE	PROJECT NO.	YEAR	SHEET NO.	TOTAL SHEETS
7	KANSAS	97-N-0137-01	98	78	94

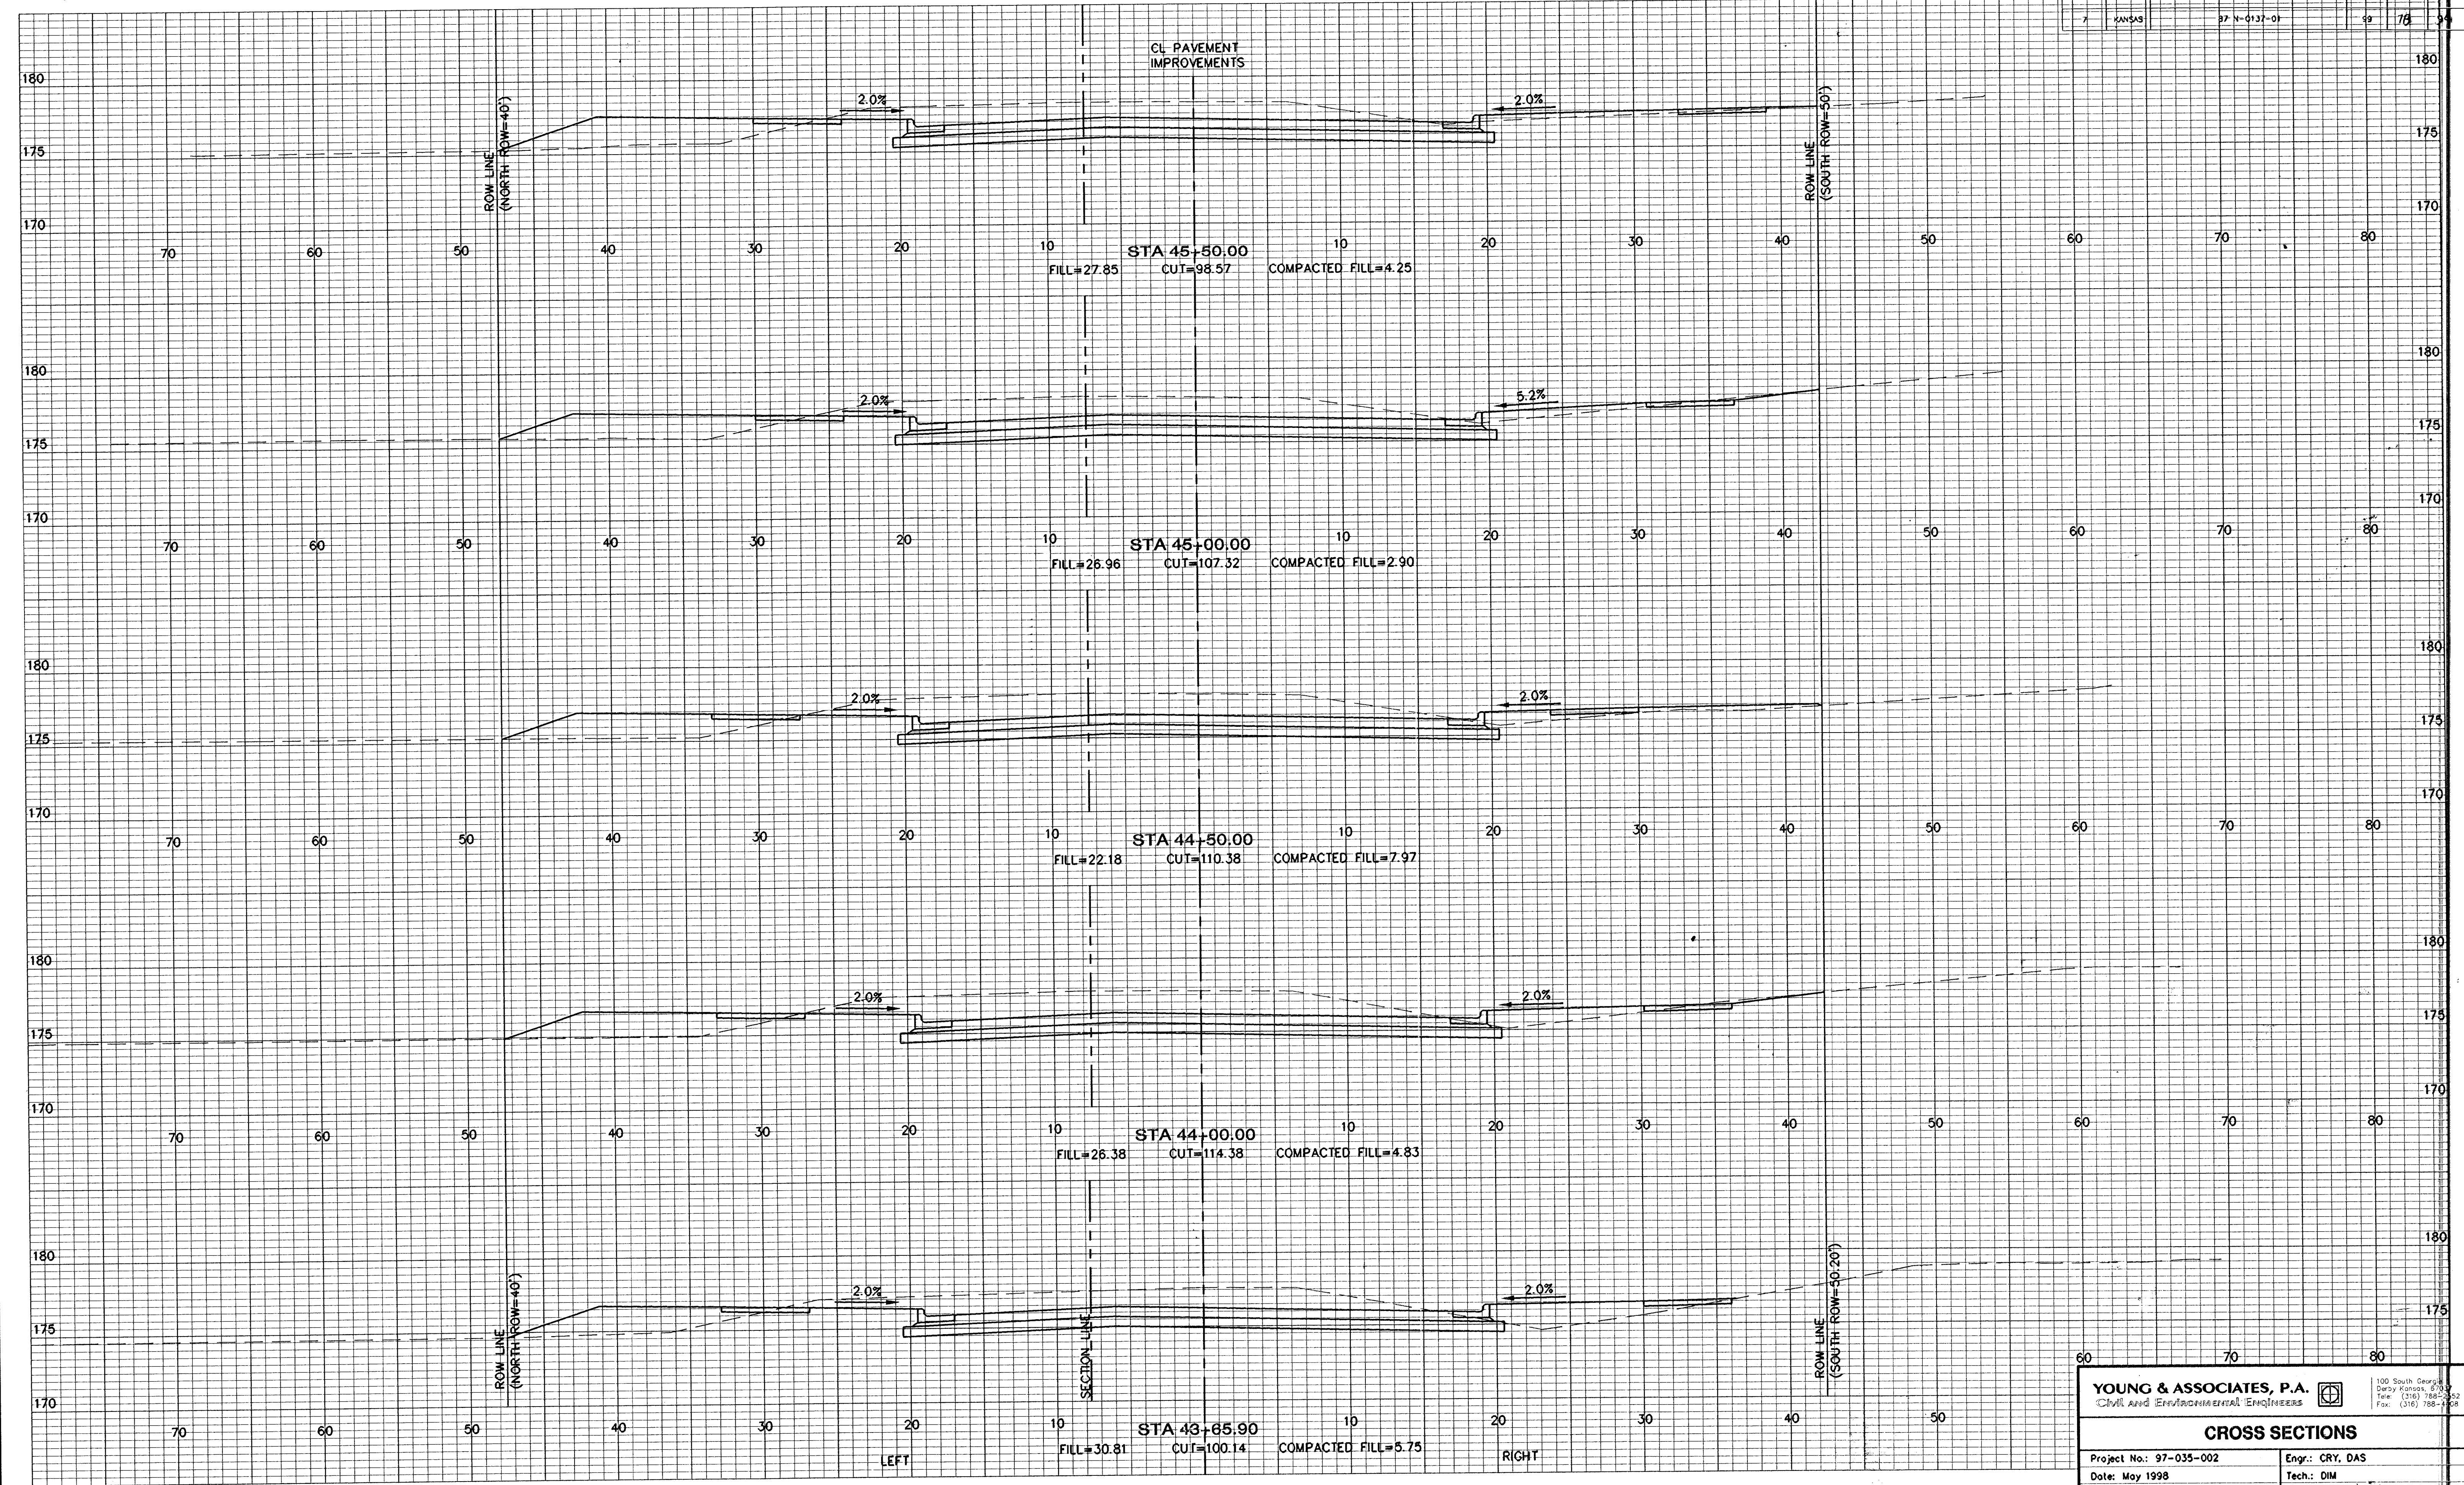

YOUNG & ASSOCIATES, P.A.
Civil and Environmental Engineers

100 South Georgia
Derry, Kansas, 67033
Tel: (316) 788-2322
Fax: (316) 788-1328

CROSS SECTIONS

Project No.: 97-035-002
Date: May 1998
Scale: 1" = 5'

Engr.: CRY, DAS
Tech.: DIM
Sheet No. 78 of 94

ELF: KSC033.dwg Plot: 5-97-08 A:\JANNA\113\SCALE:1"=5'