


FILE: XSC079.dwg PLOT: 4-9-98 A:\20MIN-17-SC41E1-2-5

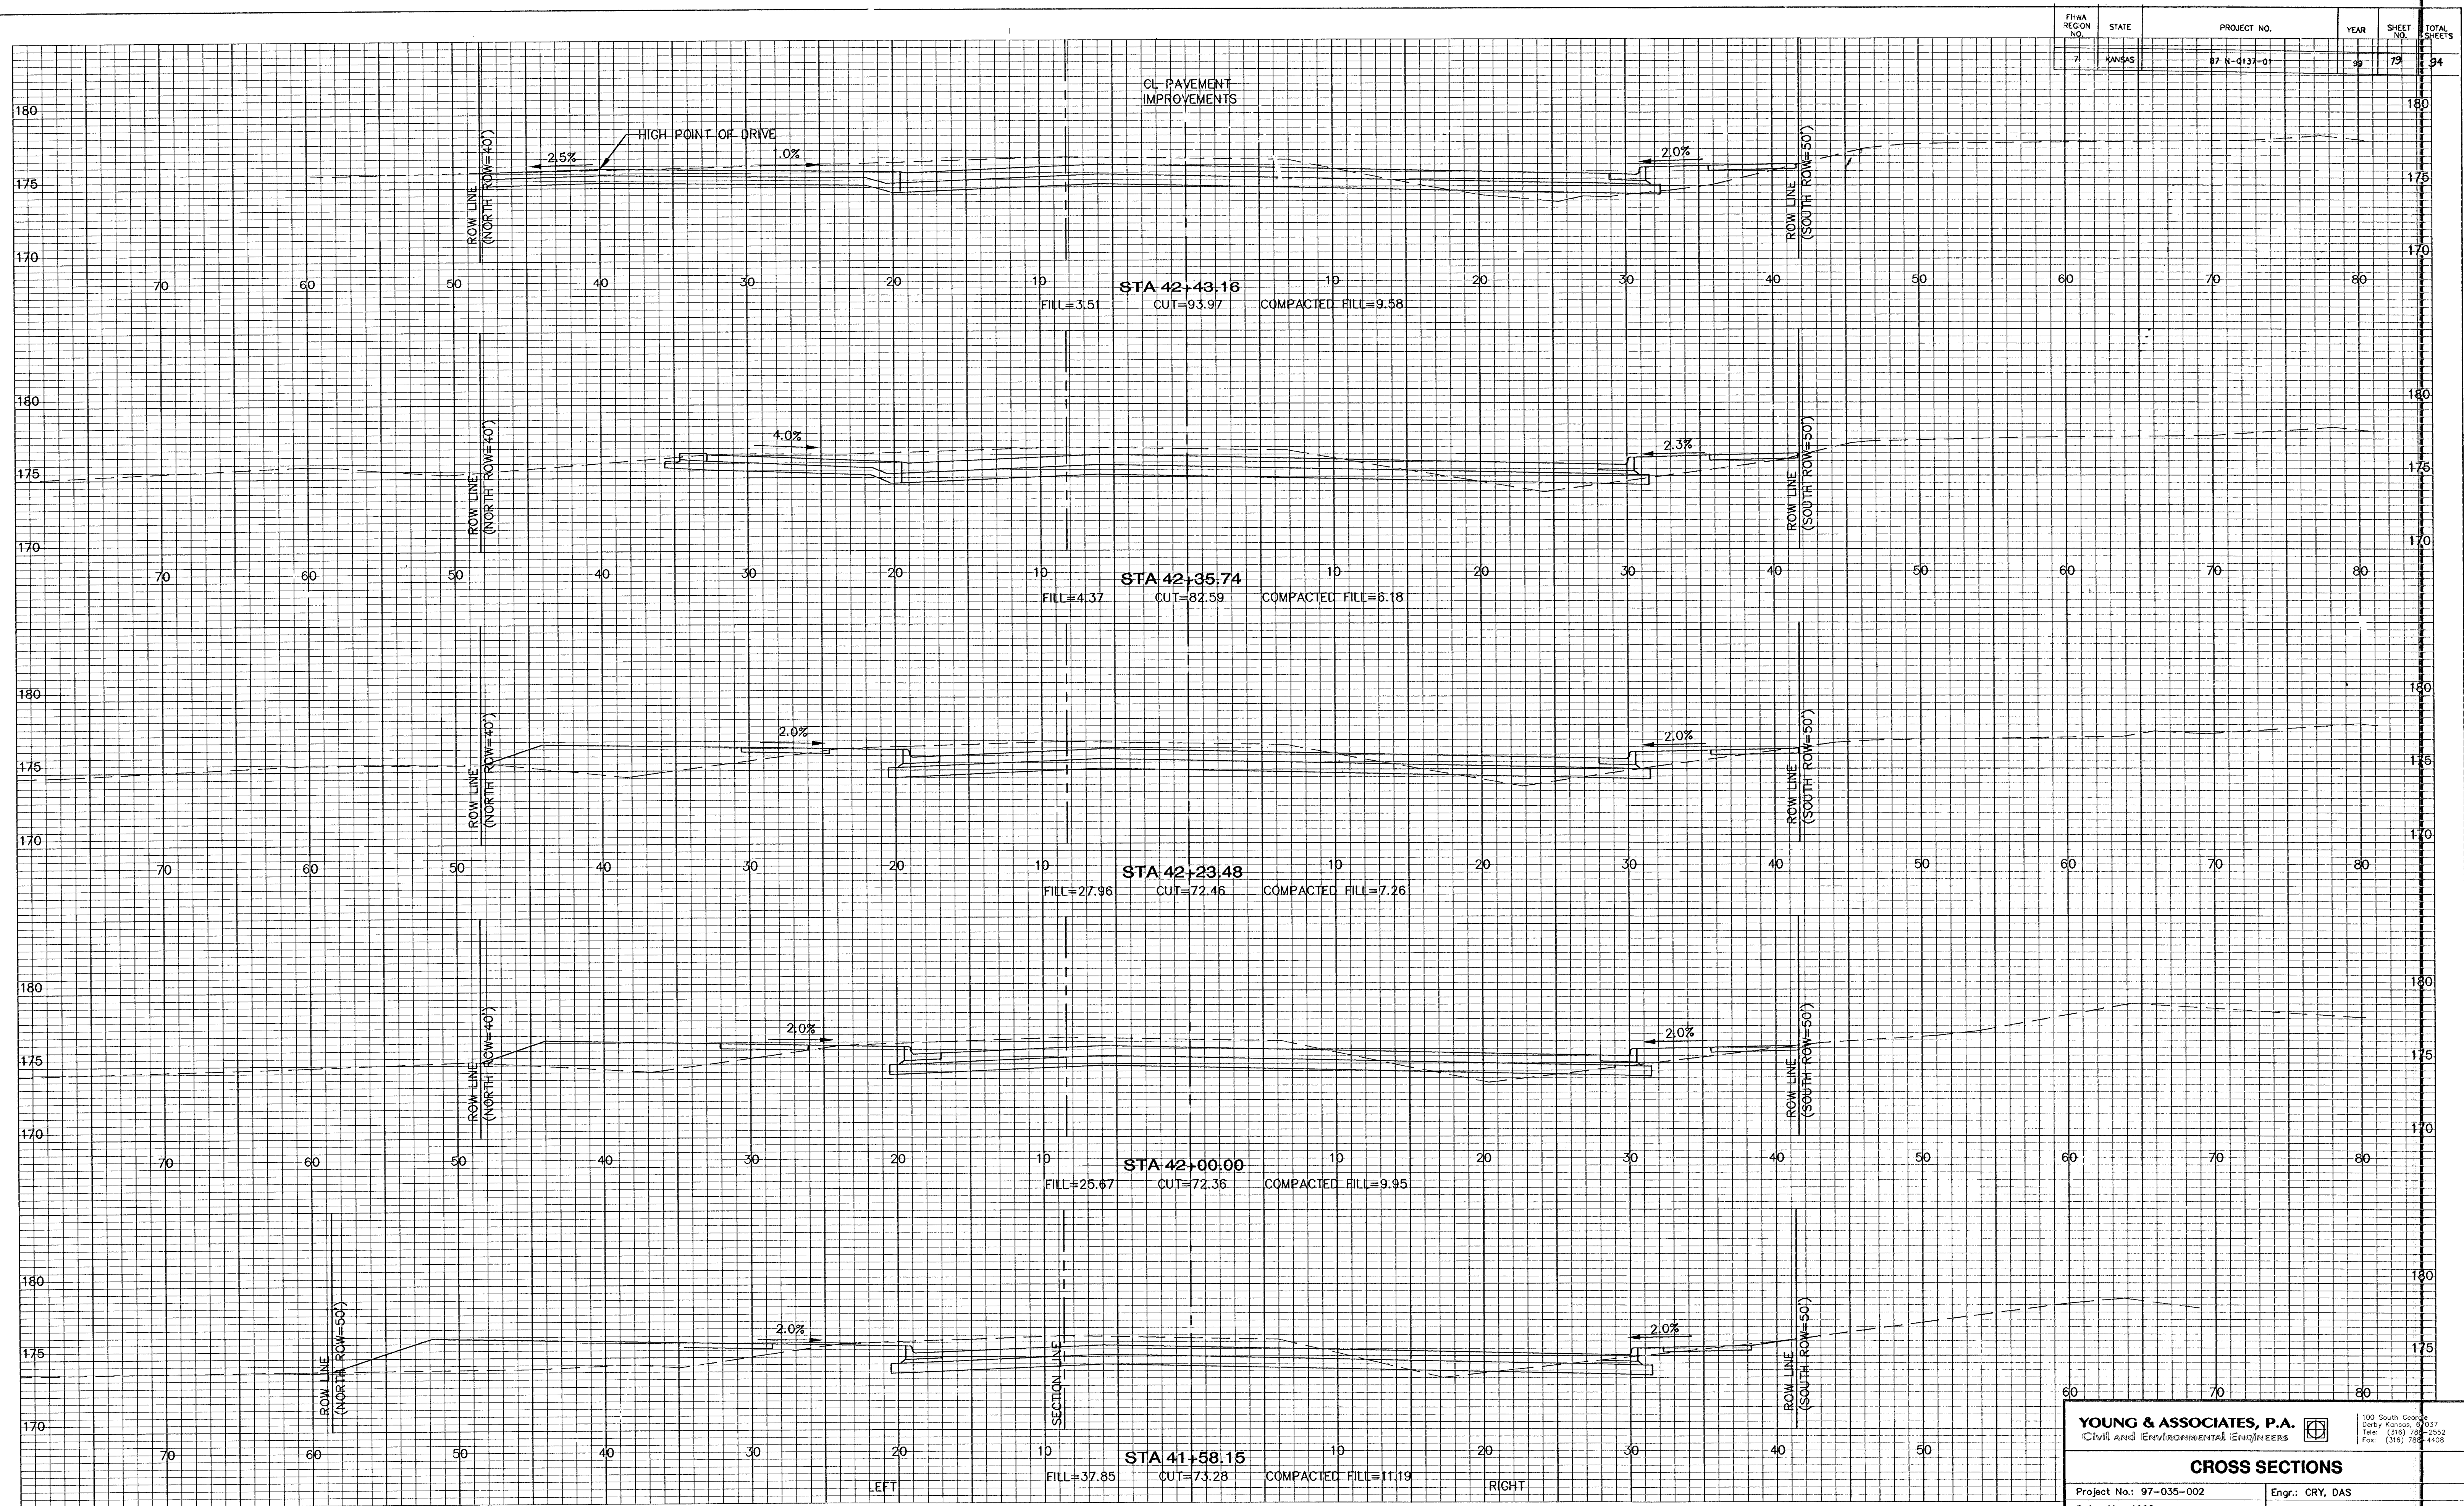

FHWA REGION NO.	STATE	PROJECT NO.	YEAR	SHEET NO.	TOTAL SHEETS
7	KANSAS	97-N-0137-01	98	79	84

YOUNG & ASSOCIATES, P.A.
Civil and Environmental Engineers

100 South George
Dorcy, Kansas, 67037
Tel: (316) 788-2552
Fax: (316) 788-4408

CROSS SECTIONS

Project No.: 97-035-002
Date: May 1998
Scale: 1" = 5'

Engr.: CRY, DAS
Tech.: DIM
Sheet No. 79 of 84