


FHWA REGION	STATE	PROJECT NO.	YEAR	SHEET NO.	TOTAL SHEETS
7	KANSAS	97-N-0137-01	99	19	99

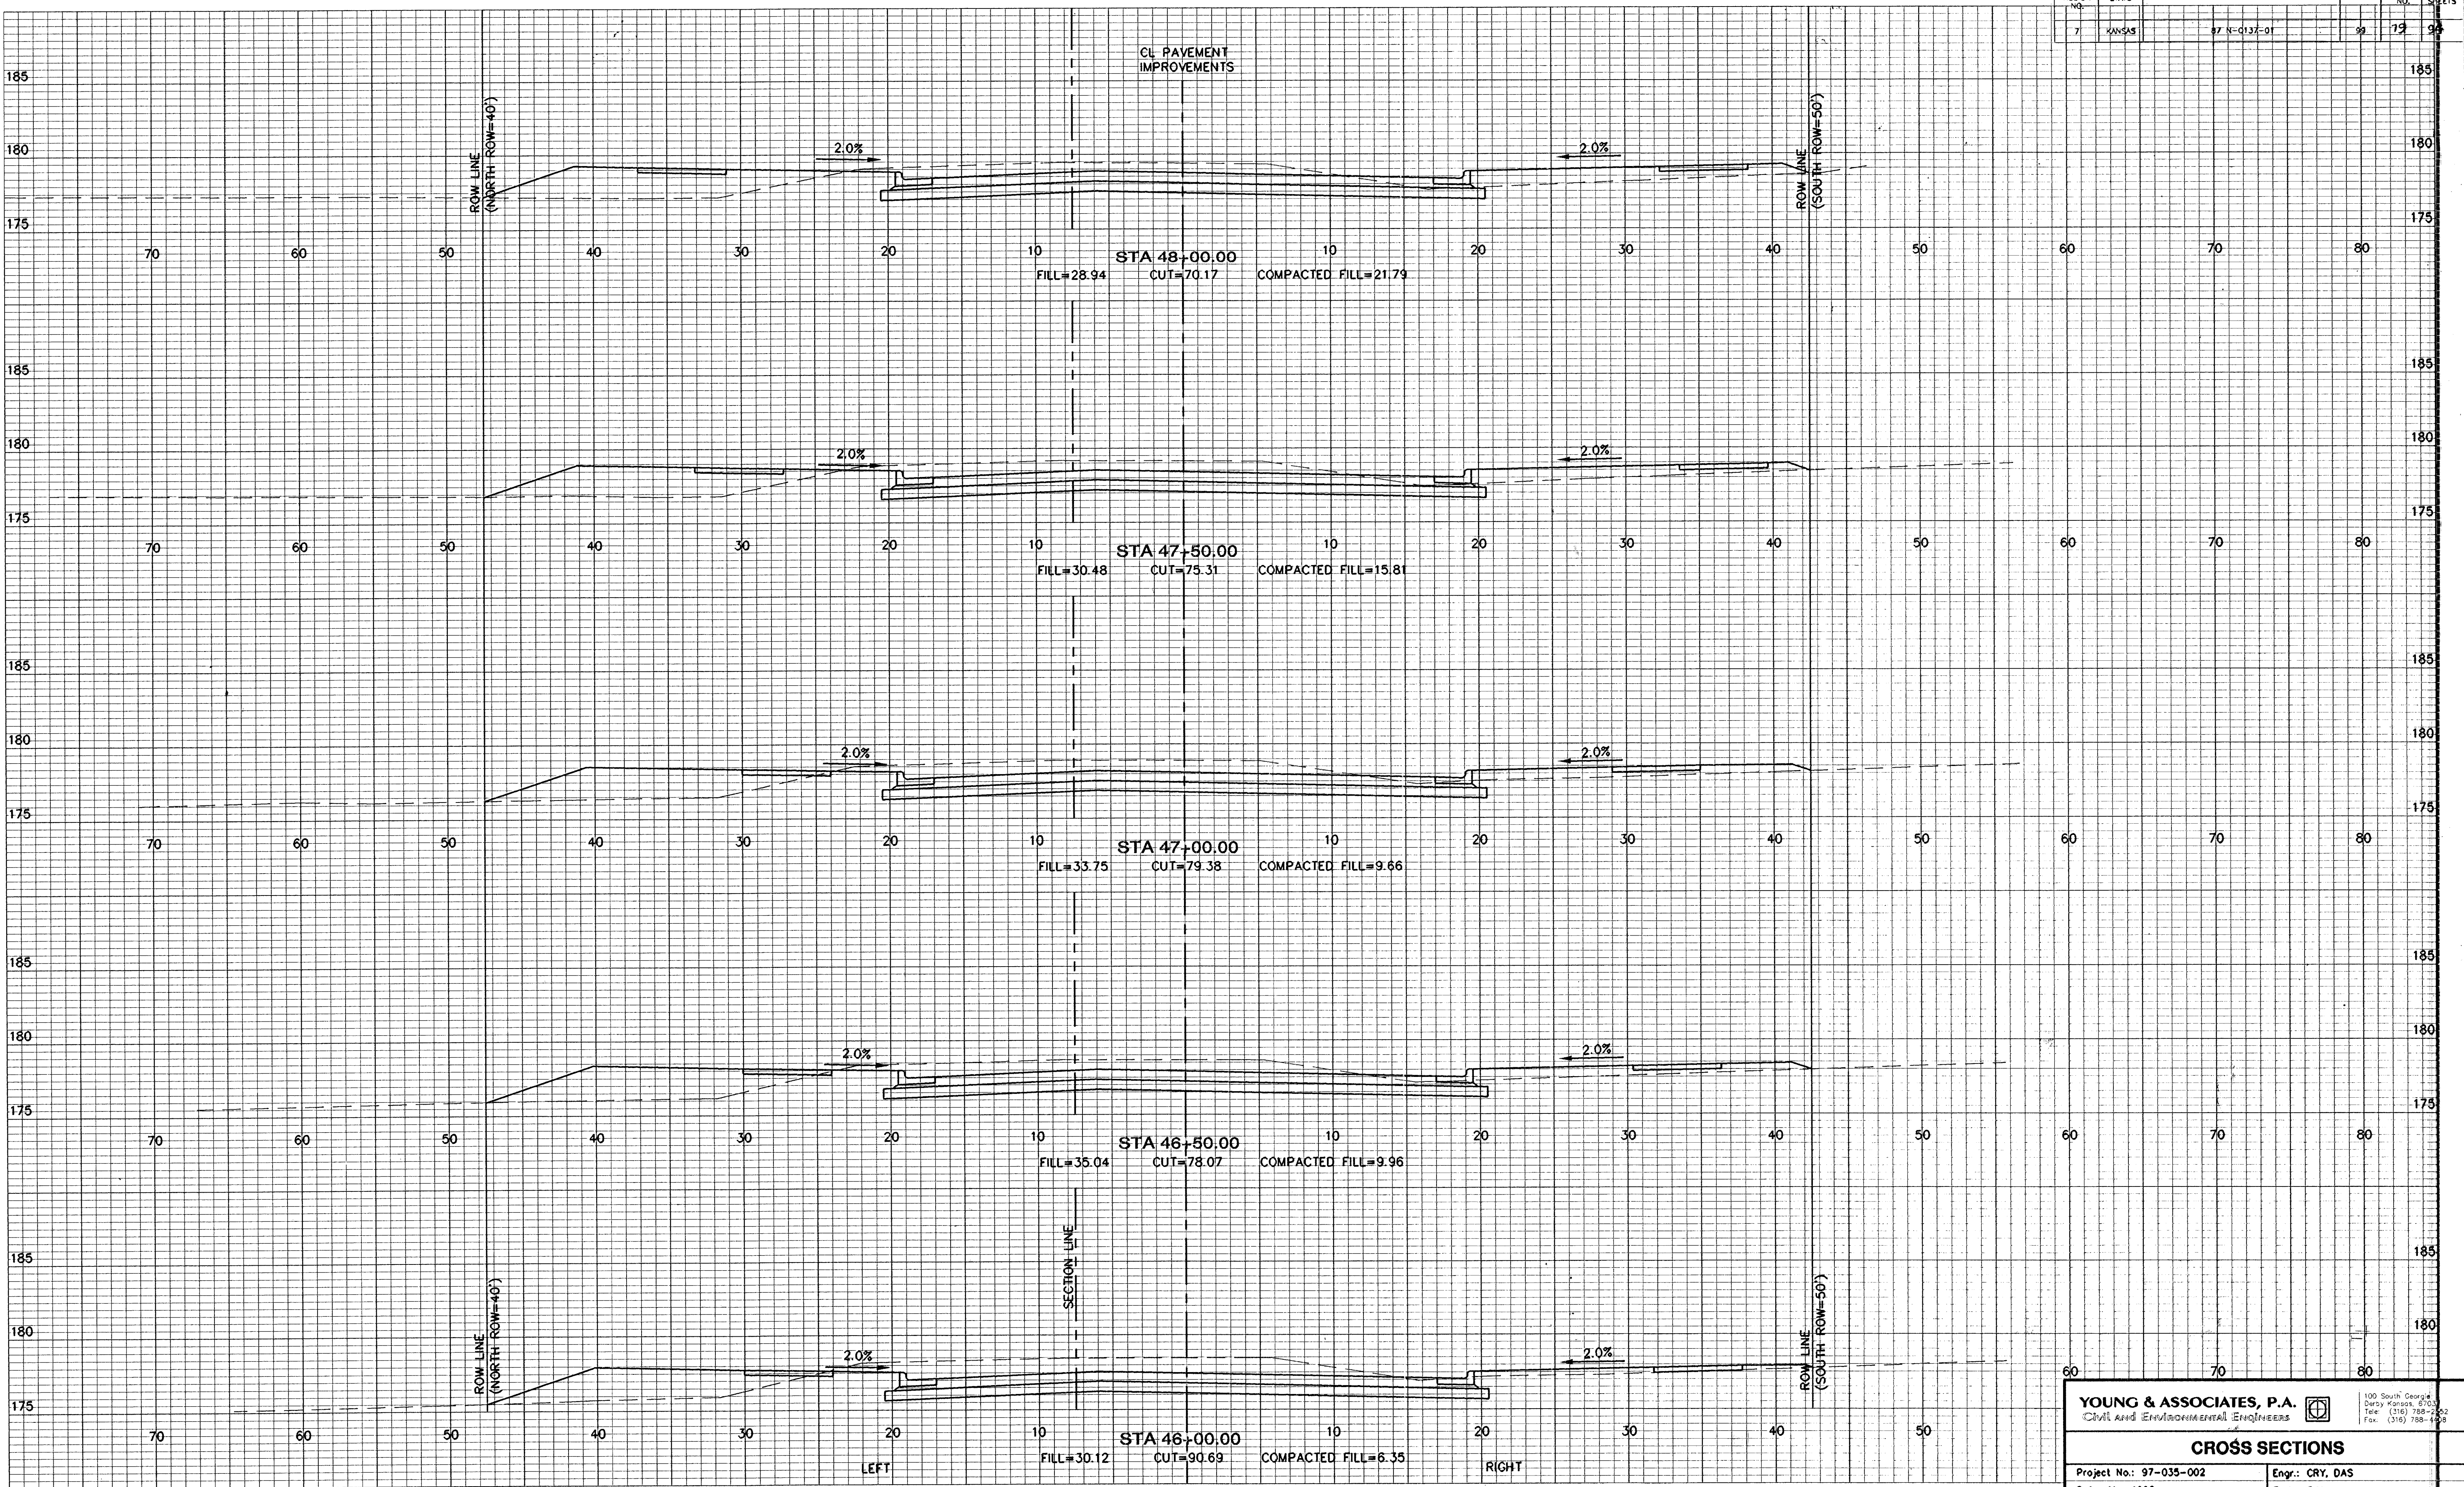

YOUNG & ASSOCIATES, P.A.
Civil and Environmental Engineers

100 South Georgia
Derry, Kansas, 67033
Tel: (316) 788-2552
Fax: (316) 788-4000

CROSS SECTIONS

Project No.: 97-035-002 Engr.: CRY, DAS
Date: May 1998 Tech.: DIM
Scale: 1" = 5' Sheet No. 19 of 91

FILE: NSCT04.dwg PLOT: 5-27-98 A3-DIM: 1/8" SCALE: 1"=5'