


FWA REGION NO.	STATE	PROJECT NO.	YEAR	SHEET NO.	TOTAL SHEETS
7	KANSAS	97-N-0137-01	99	81	94

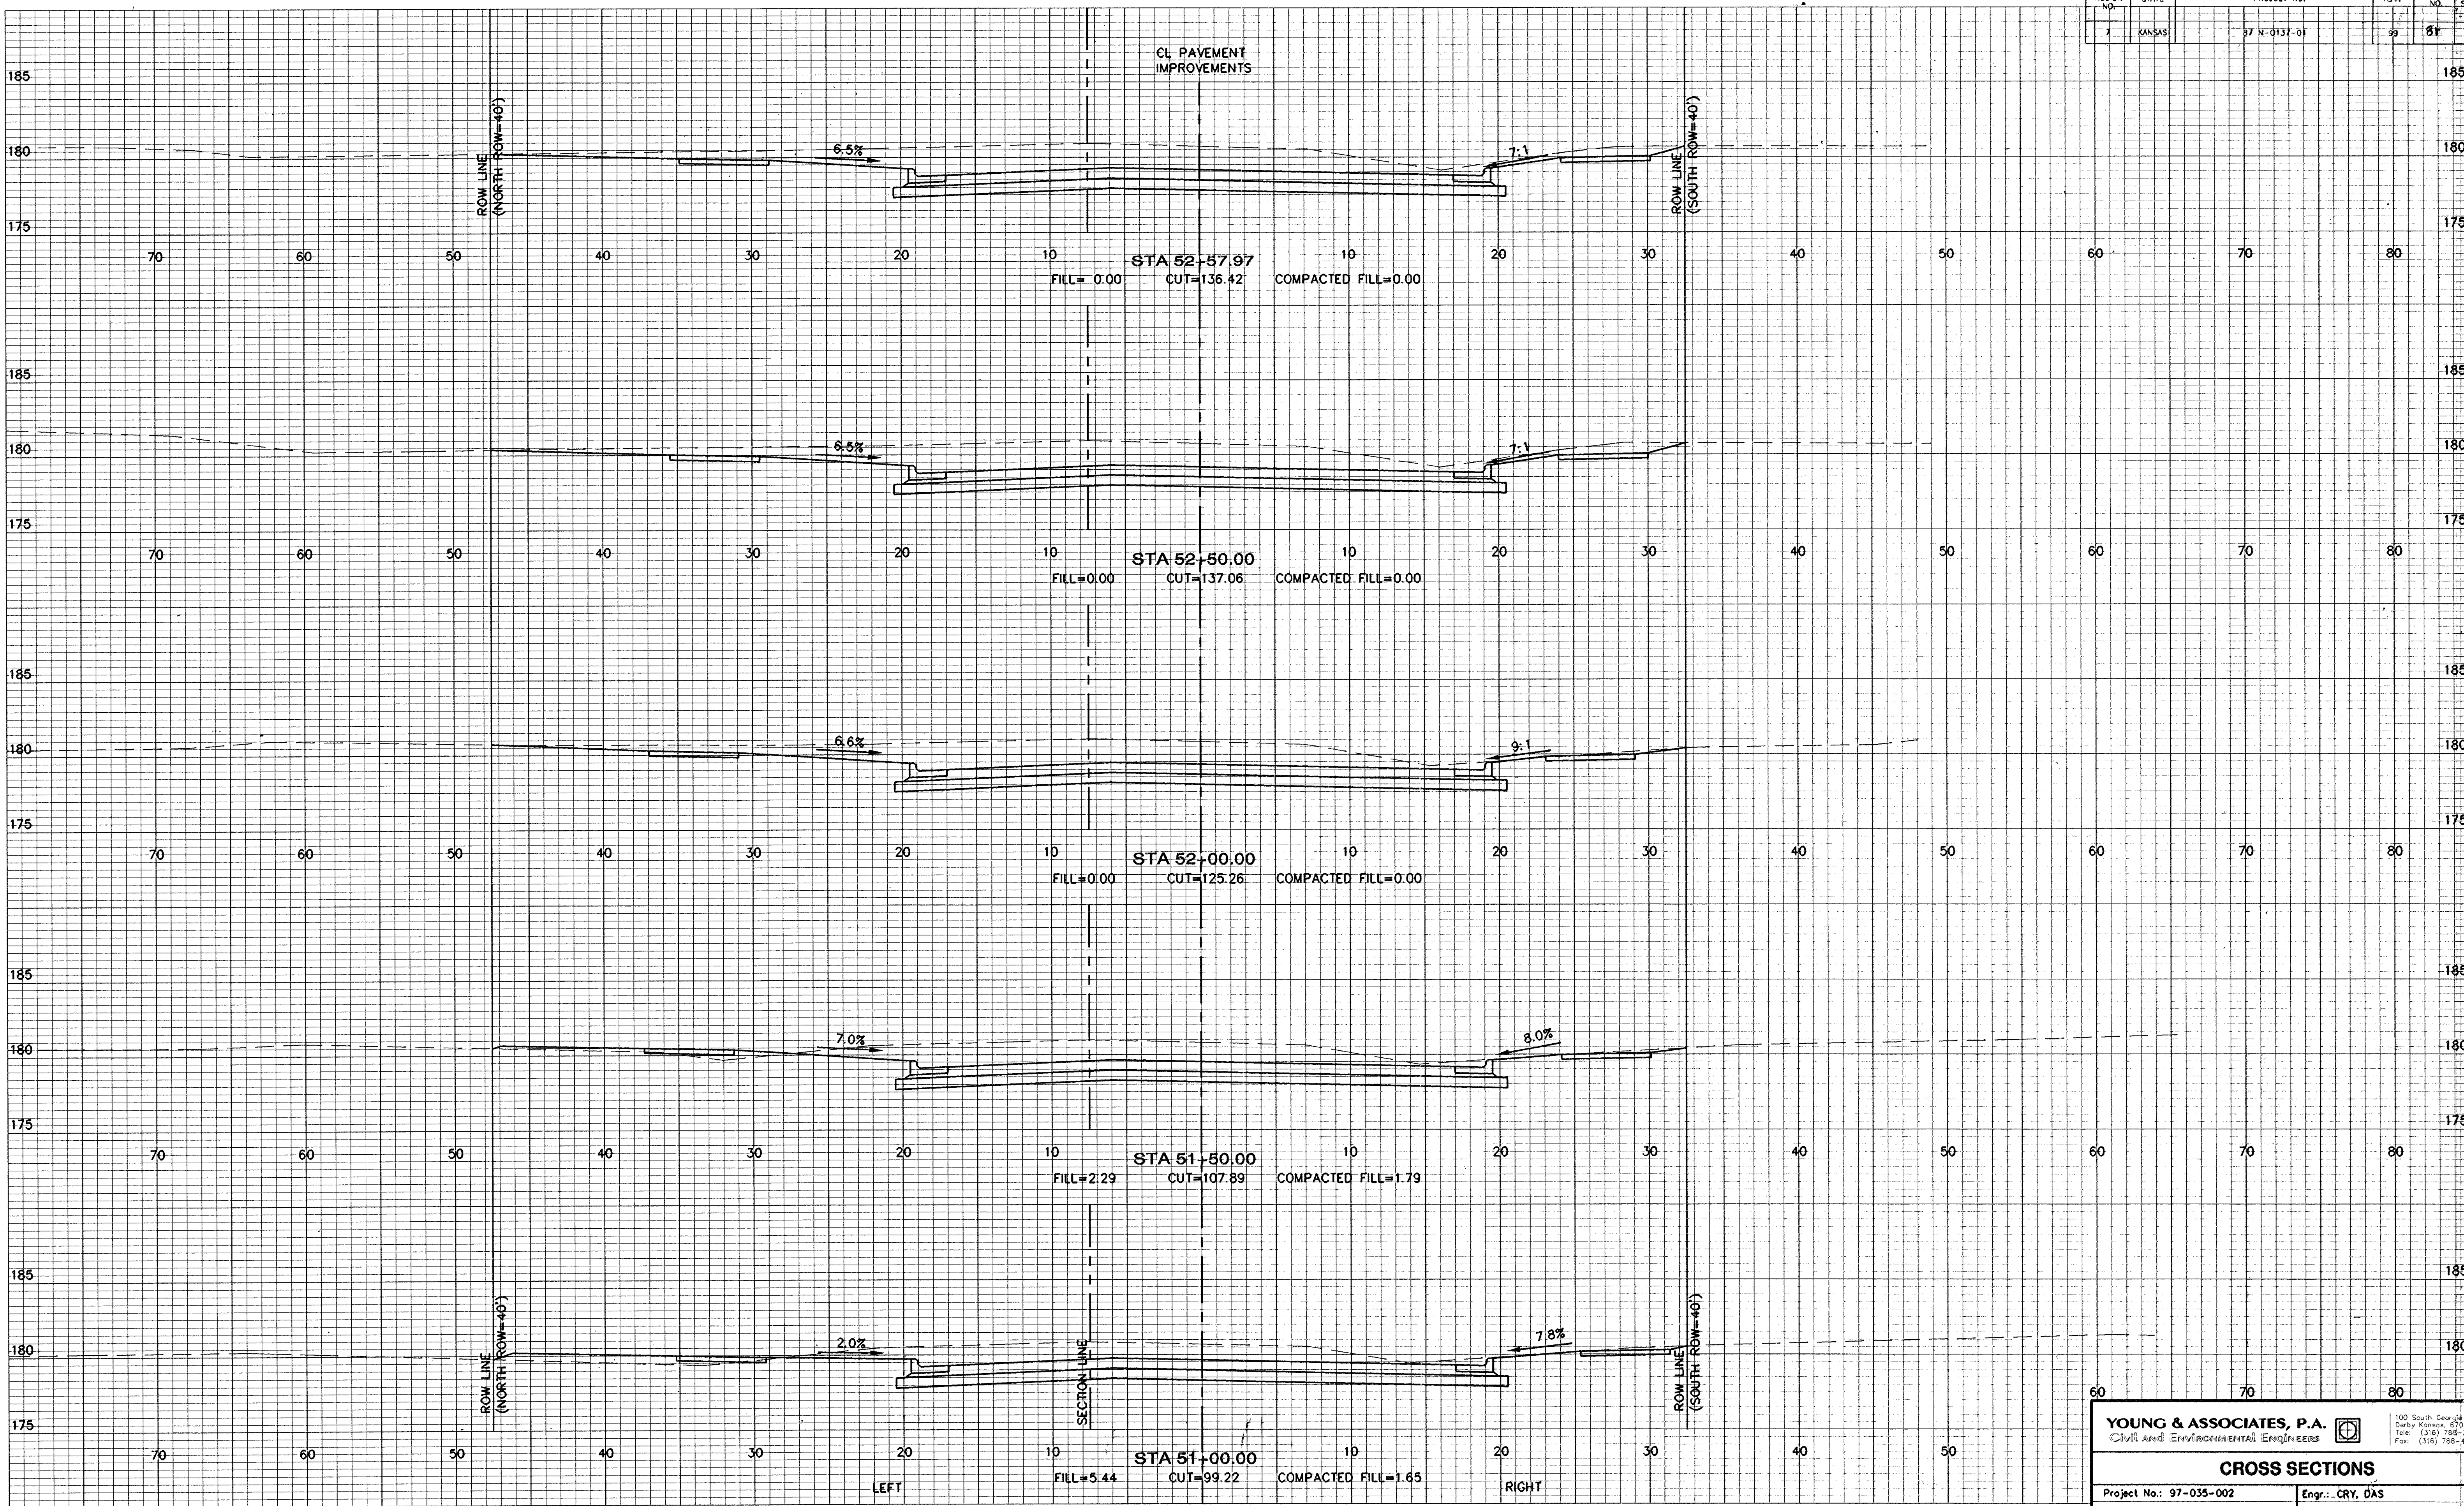

YOUNG & ASSOCIATES, P.A.
CIVIL AND ENVIRONMENTAL ENGINEERS

100 South Georgia
Dorcy, Kansas, 67031
Tel: (316) 766-8552
Fax: (316) 766-8552

CROSS SECTIONS

Project No.: 97-035-002
Date: May 1998
Scale: 1" = 5'

Engr.: CRY, D.A.S.
Tech.: DIM
Sheet No. 81 of 94