


FHWA REGION NO.	STATE	PROJECT NO.	YEAR	SHEET NO.	TOTAL SHEETS
7	KANSAS	87-R-0137-01	98	87	94

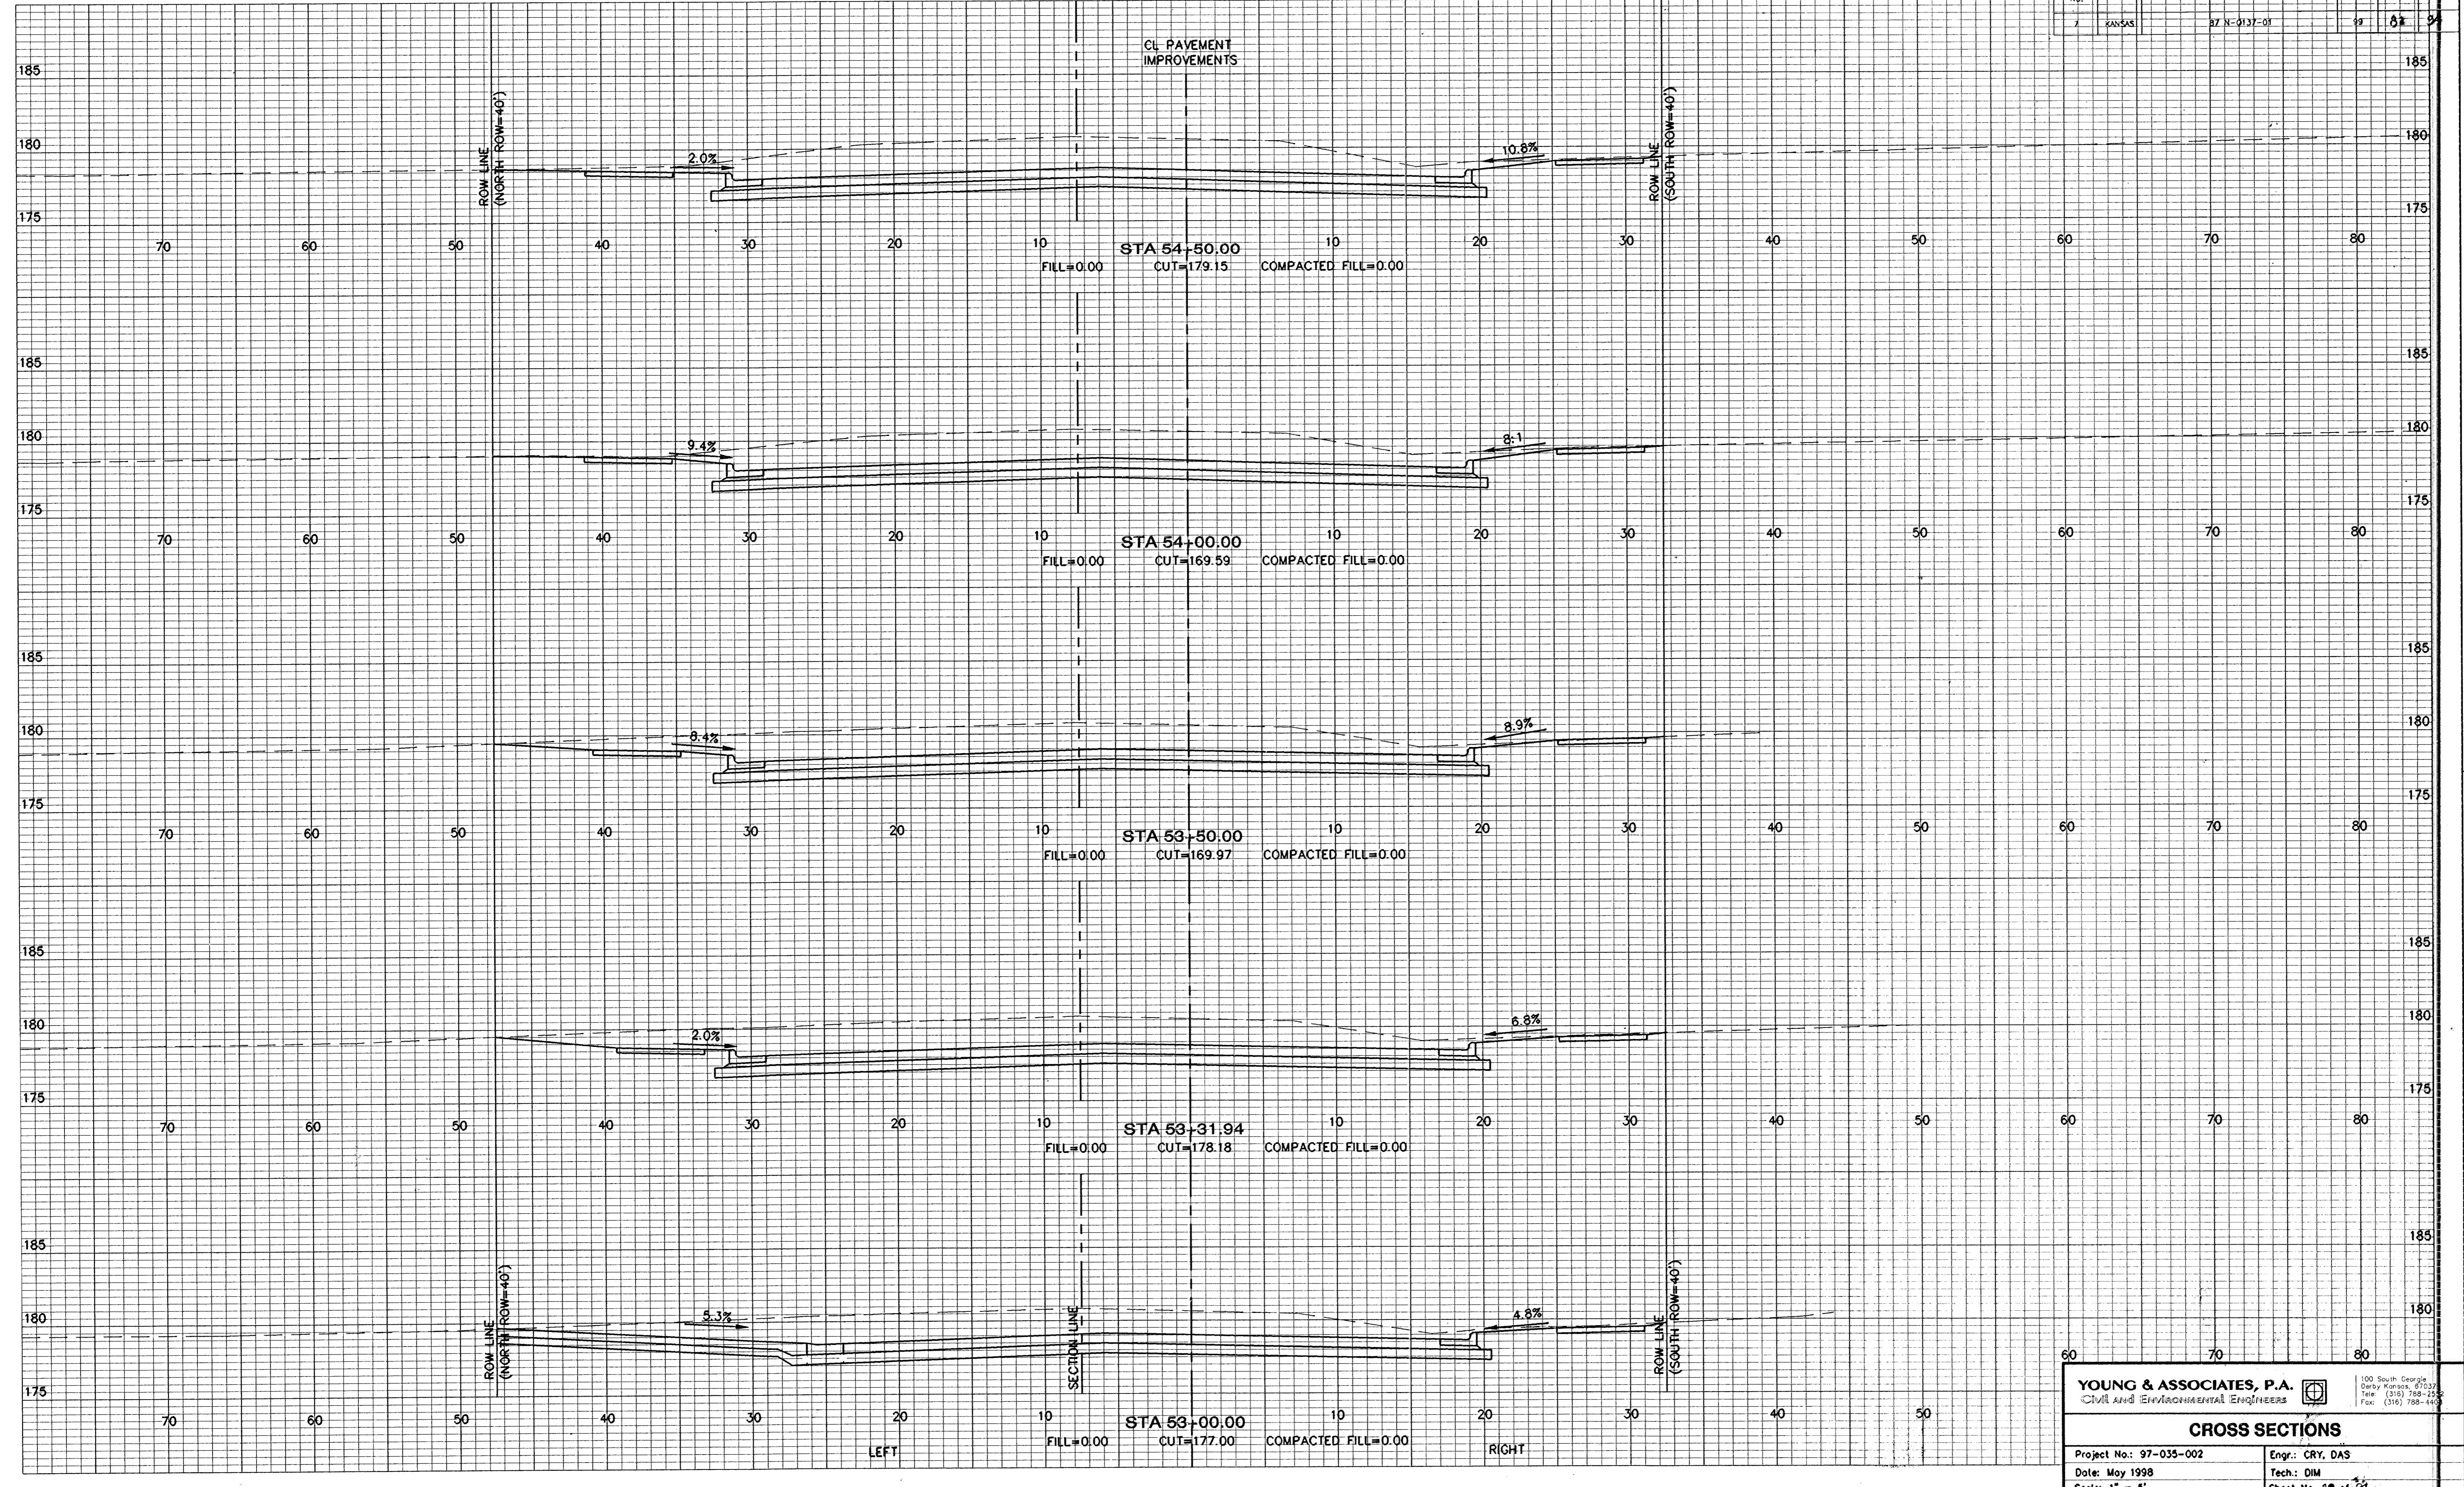

**YOUNG & ASSOCIATES, P.A.**  
 CIVIL AND ENVIRONMENTAL ENGINEERS

100 South Georgia  
 Derby, Kansas, 67037  
 Tele: (316) 788-2500  
 Fax: (316) 788-4400

**CROSS SECTIONS**

Project No.: 97-035-002	Engr.: CRY, DAS
Date: May 1998	Tech.: DIM
Scale: 1" = 5'	Sheet No. 87 of 94

FILE: S55C077.dwg PLOT: 5-27-98 ACPADWIN: 17 SCALE: 1"=5'