


FILE: NSCT08.dwg PLOT: 5-27-98 ACADWIN 12 SCALE=1"=5'

FHWA REGION NO.	STATE	PROJECT NO.	YEAR	SHEET NO.	TOTAL SHEETS
7	KANSAS	97 N-0137-01	99	83	20

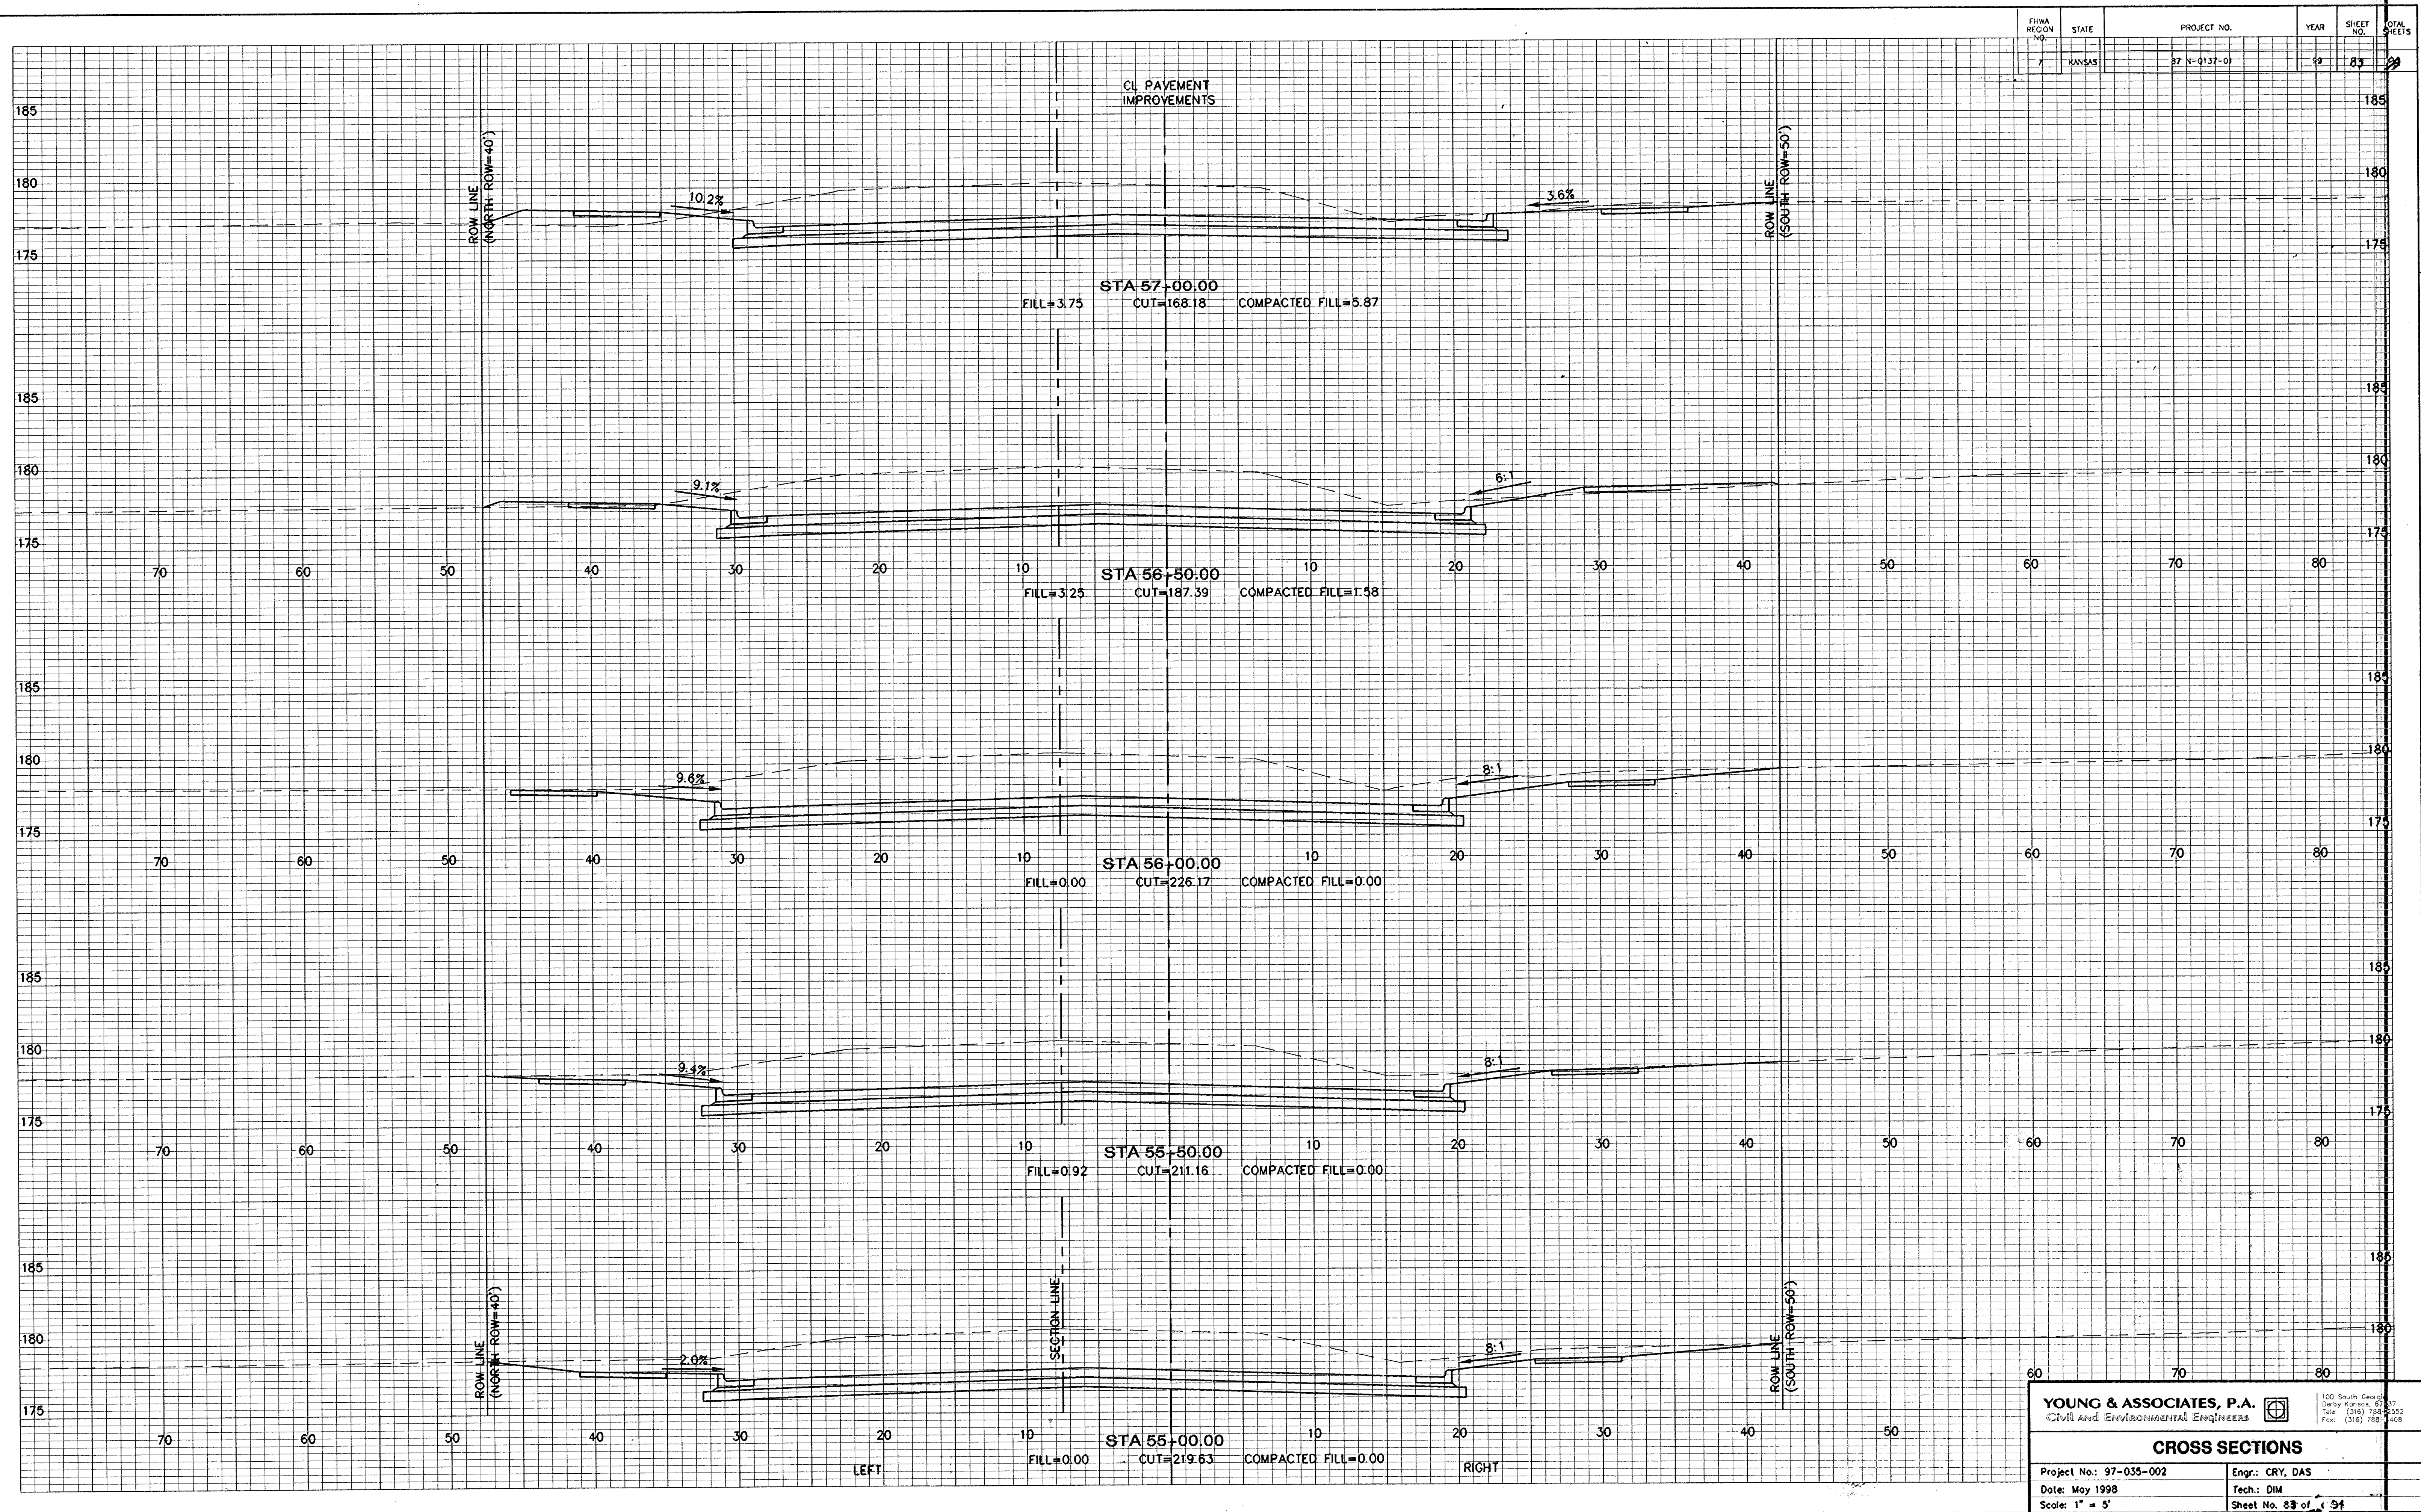

YOUNG & ASSOCIATES, P.A.
CIVIL AND ENVIRONMENTAL ENGINEERS

100 South Grand
Dorcy, Kansas 66037
Tel: (316) 734-2552
Fax: (316) 734-1408

Project No.: 97-035-002	Engr.: CRY, DAS
Date: May 1998	Tech.: DIM
Scale: 1" = 5'	Sheet No. 83 of 94