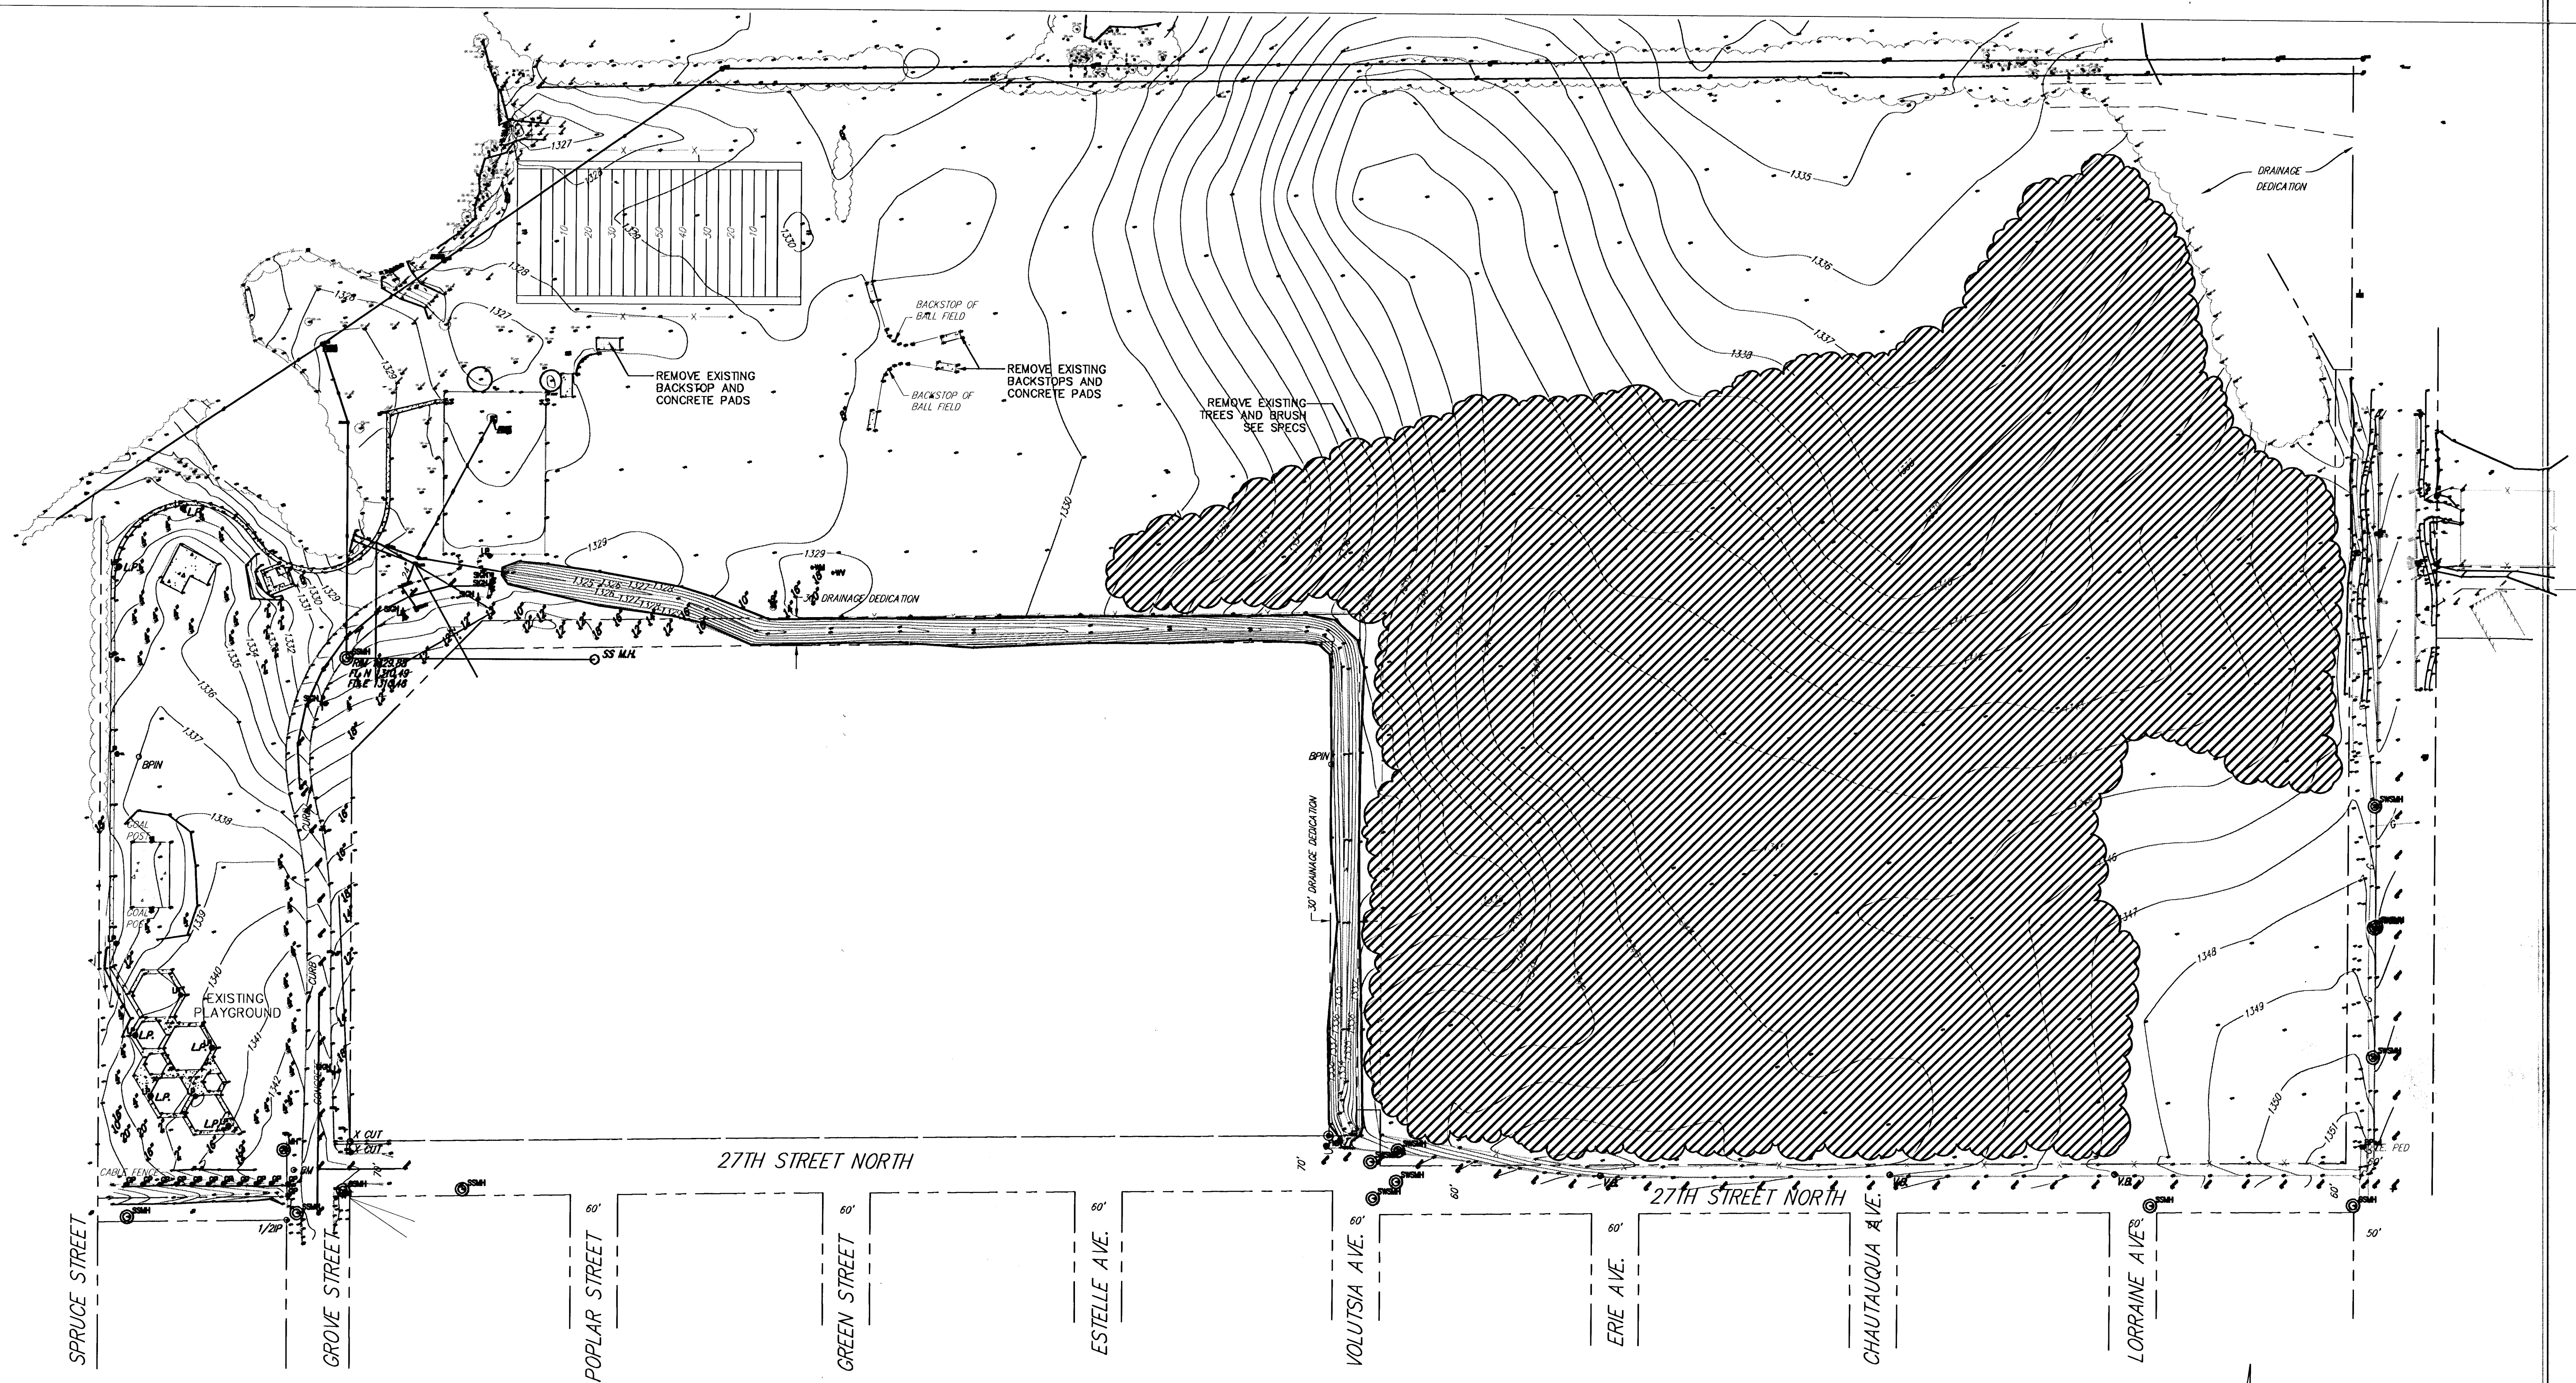


GROVE PARK IMPROVEMENTS
PROJECT NAME

DEMOLITION PLAN
SHEET TITLE

DESIGN BY:	SRB	DRAWN BY:	LES	CHECKED BY:	TDM
DATE	OCTOBER 2001	JOB NO.	1003.010	SHEET/OF	CD101 / 50