



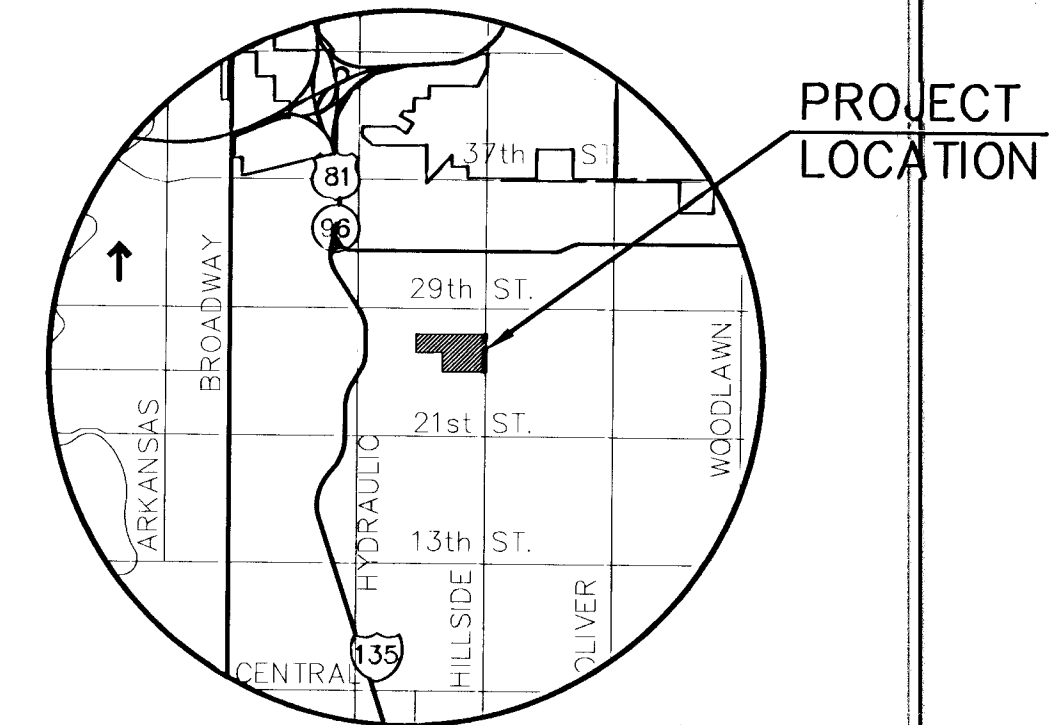

LOCATION MAP

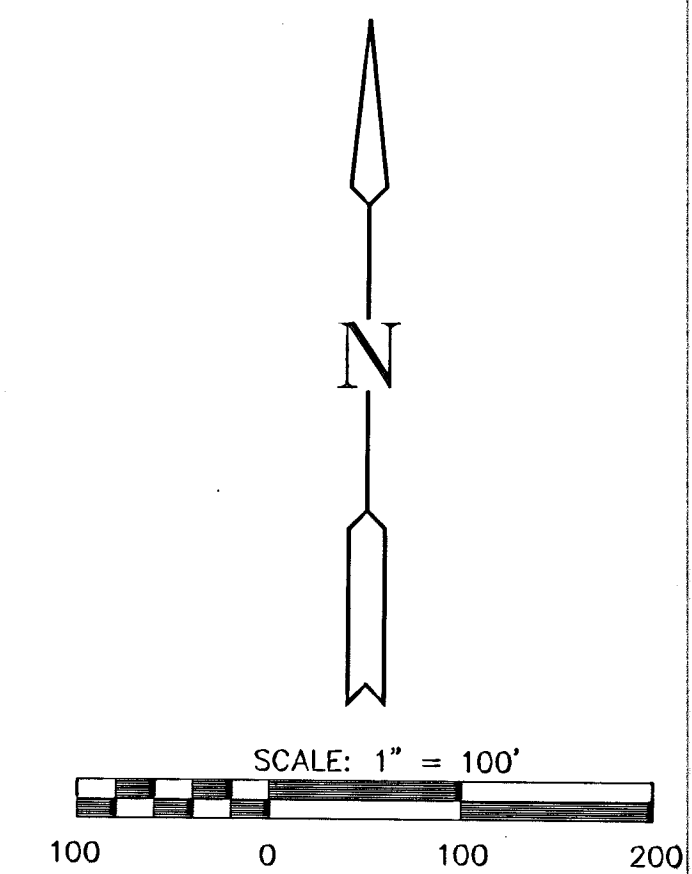

LEGEND

- CONSTRUCTION ENTRANCE
- STRAW BALE DIKE
- SEDIMENT BARRIER
- CURB SEDIMENT TRAPS
- CURB INLET GRAVEL FILTER
- EXTENTS OF CONSTRUCTION AREA
- DRAINAGE FLOW

EROSION NOTES

- EROSION CONTROL IS TO MEET ALL CITY CODE STANDARDS.
- CONTRACTOR SHALL PROVIDE EROSION PROTECTION THROUGHOUT PROJECT CONSTRUCTION. THE PLAN PROVIDED HERE IS FOR FINAL PROTECTION, VARIOUS PHASES OF THIS PLAN SHALL BE IMPLEMENTED OR MODIFIED TO CONTROL EROSION. MODIFICATIONS OF THE PLAN SHALL BE APPROVED BY THE OWNERS REPRESENTATIVE.



GROVE PARK IMPROVEMENTS
PROJECT NAME

OVERALL GRADING PLAN
SHEET TITLE

JTC DESIGN BY: GJR DRAWN BY: JTC CHECKED BY:

OCTOBER 2001 DATE 01060GRD JOB NO. CG 101 / 50 SHEET/OF