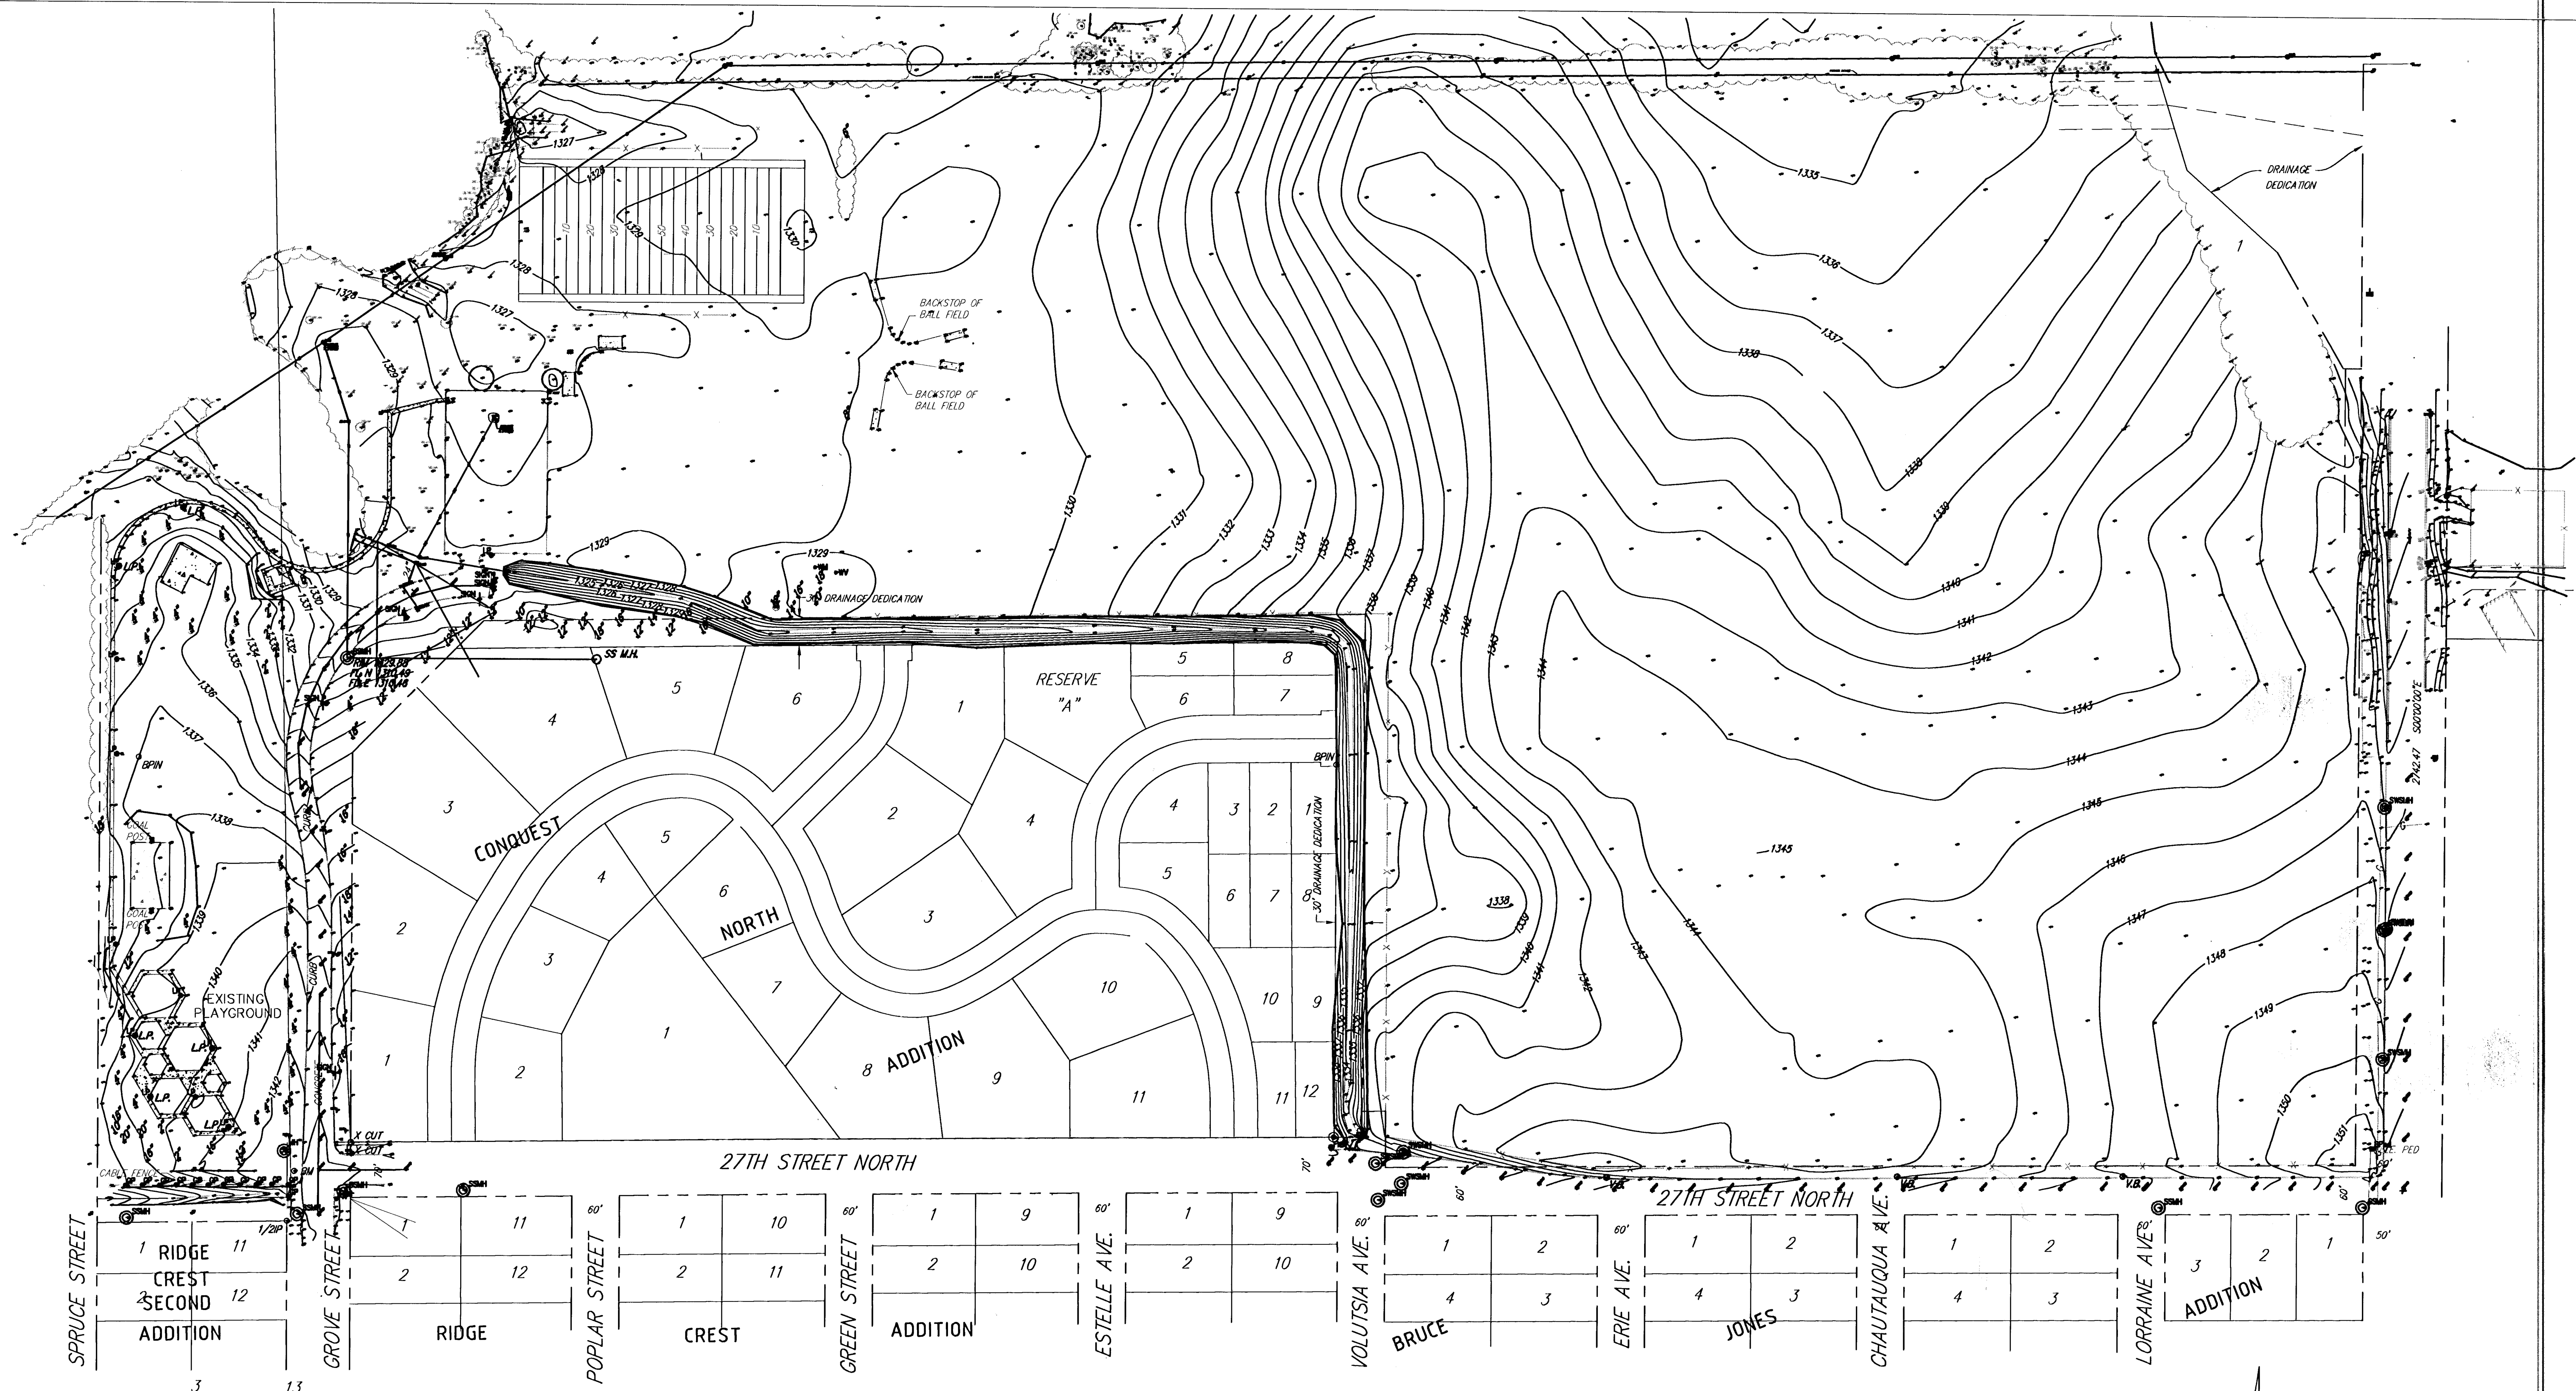


SRB 924 NORTH MAIN 318-284-8008
WICHITA, KANSAS 67203 FAX 318-284-4821
http://www.srb1.com E-mail: srb@srb1.com

SAVOY, RUGGLES & BOHM, P. A.
ENGINEERING & SURVEYING

LEGAL DESCRIPTION:
LOT 1 NELSON'S HILLSIDE PARK ADDITION

GossenLivingston
Architecture
411 N. WEBB ROAD
WICHITA, KS. 67208
(318) - 684-9600
Fax (318) 684-9600

M.K.E.C.
411 N. WEBB ROAD
WICHITA, KS. 67208
(318) - 684-9600

GROVE PARK IMPROVEMENTS
PROJECT NAME

SITE SURVEY
SHEET TITLE

DESIGN BY:	LES	DRAWN BY:	TDM	CHECKED BY:
DATE	OCTOBER 2001	JOB NO.	1003.010	CS101/50