


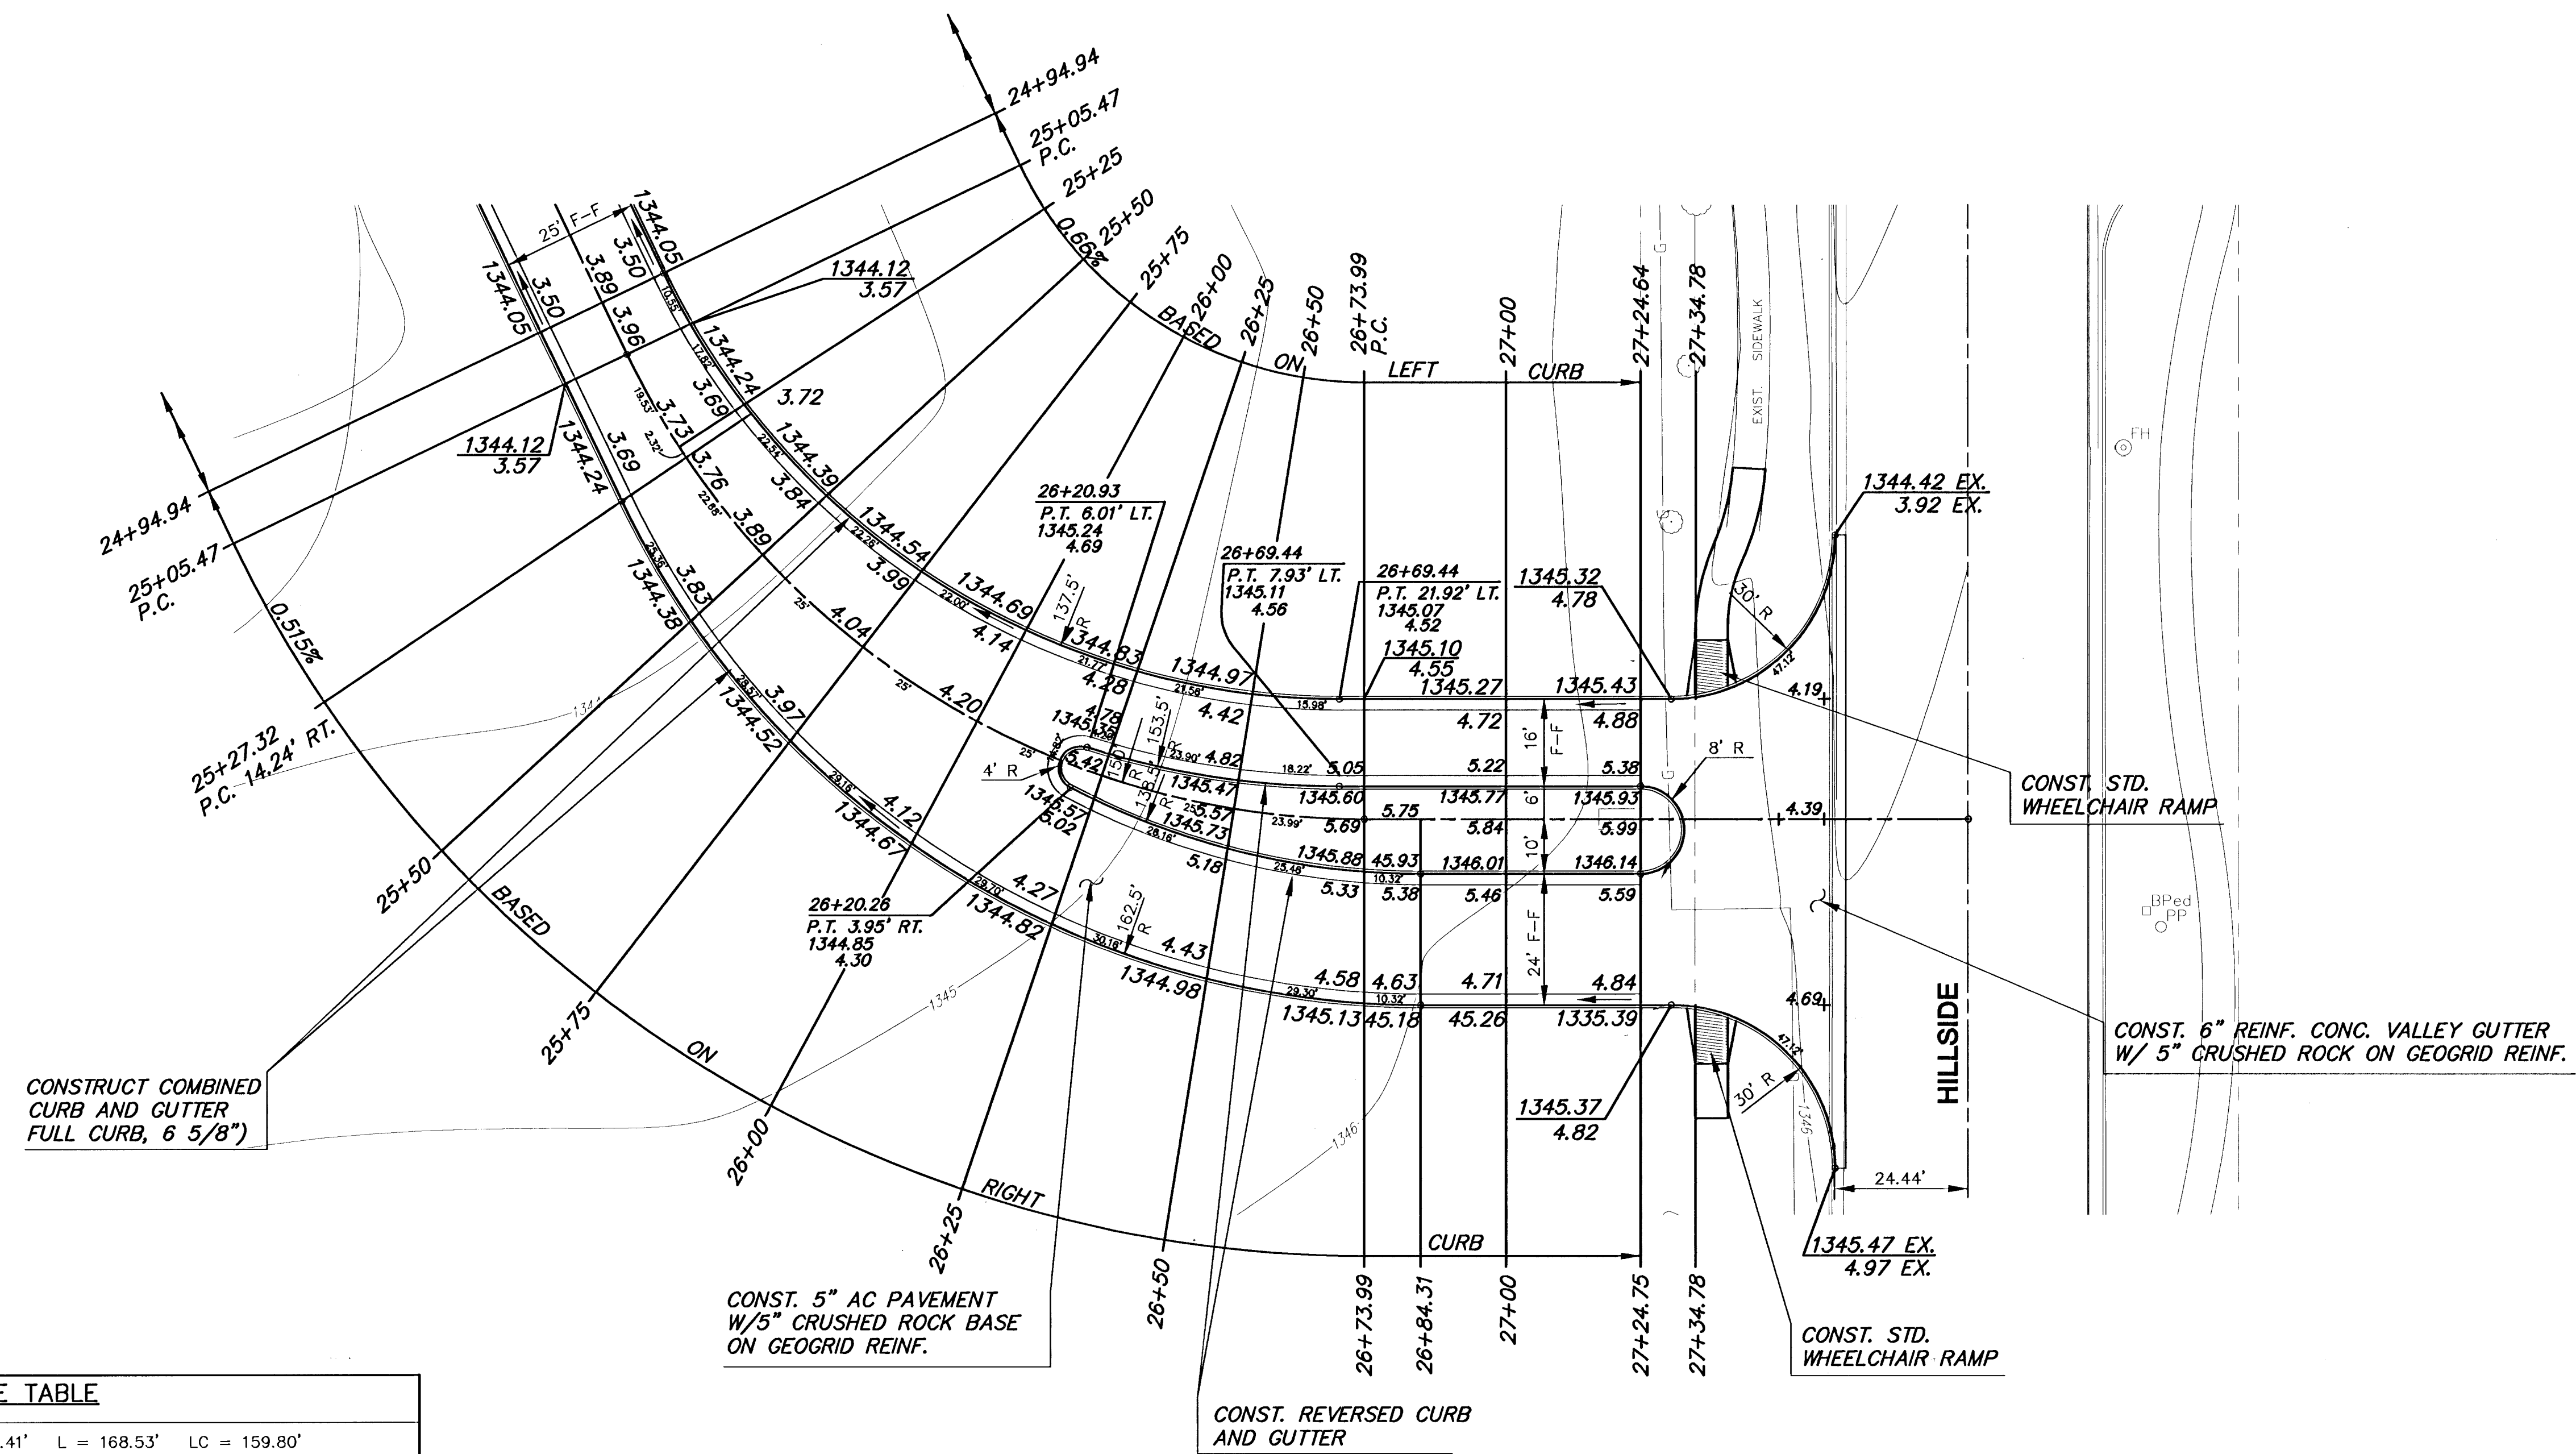

NOTE:
TOP OF CURB ELEVATIONS SHOWN ARE
FOR FULL CURB.

C:\CIVIL\01060\DWG\PAV\01060E6.DWG Mon Oct 29 15:54:05 2001