
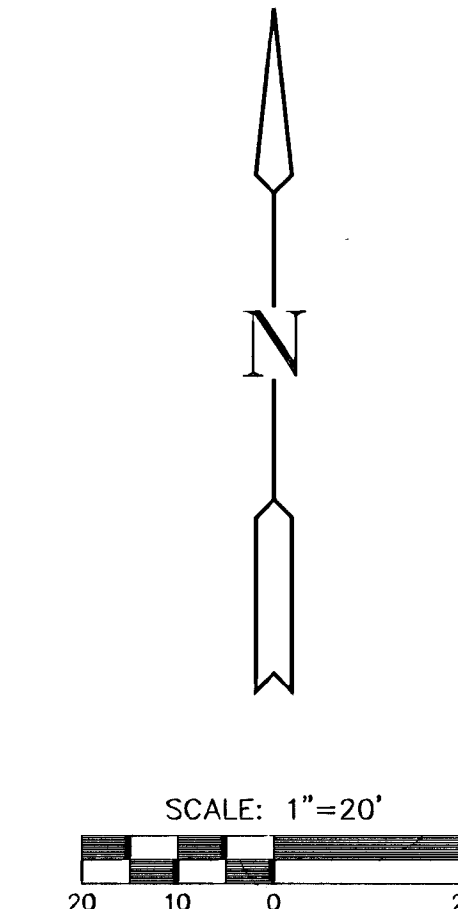
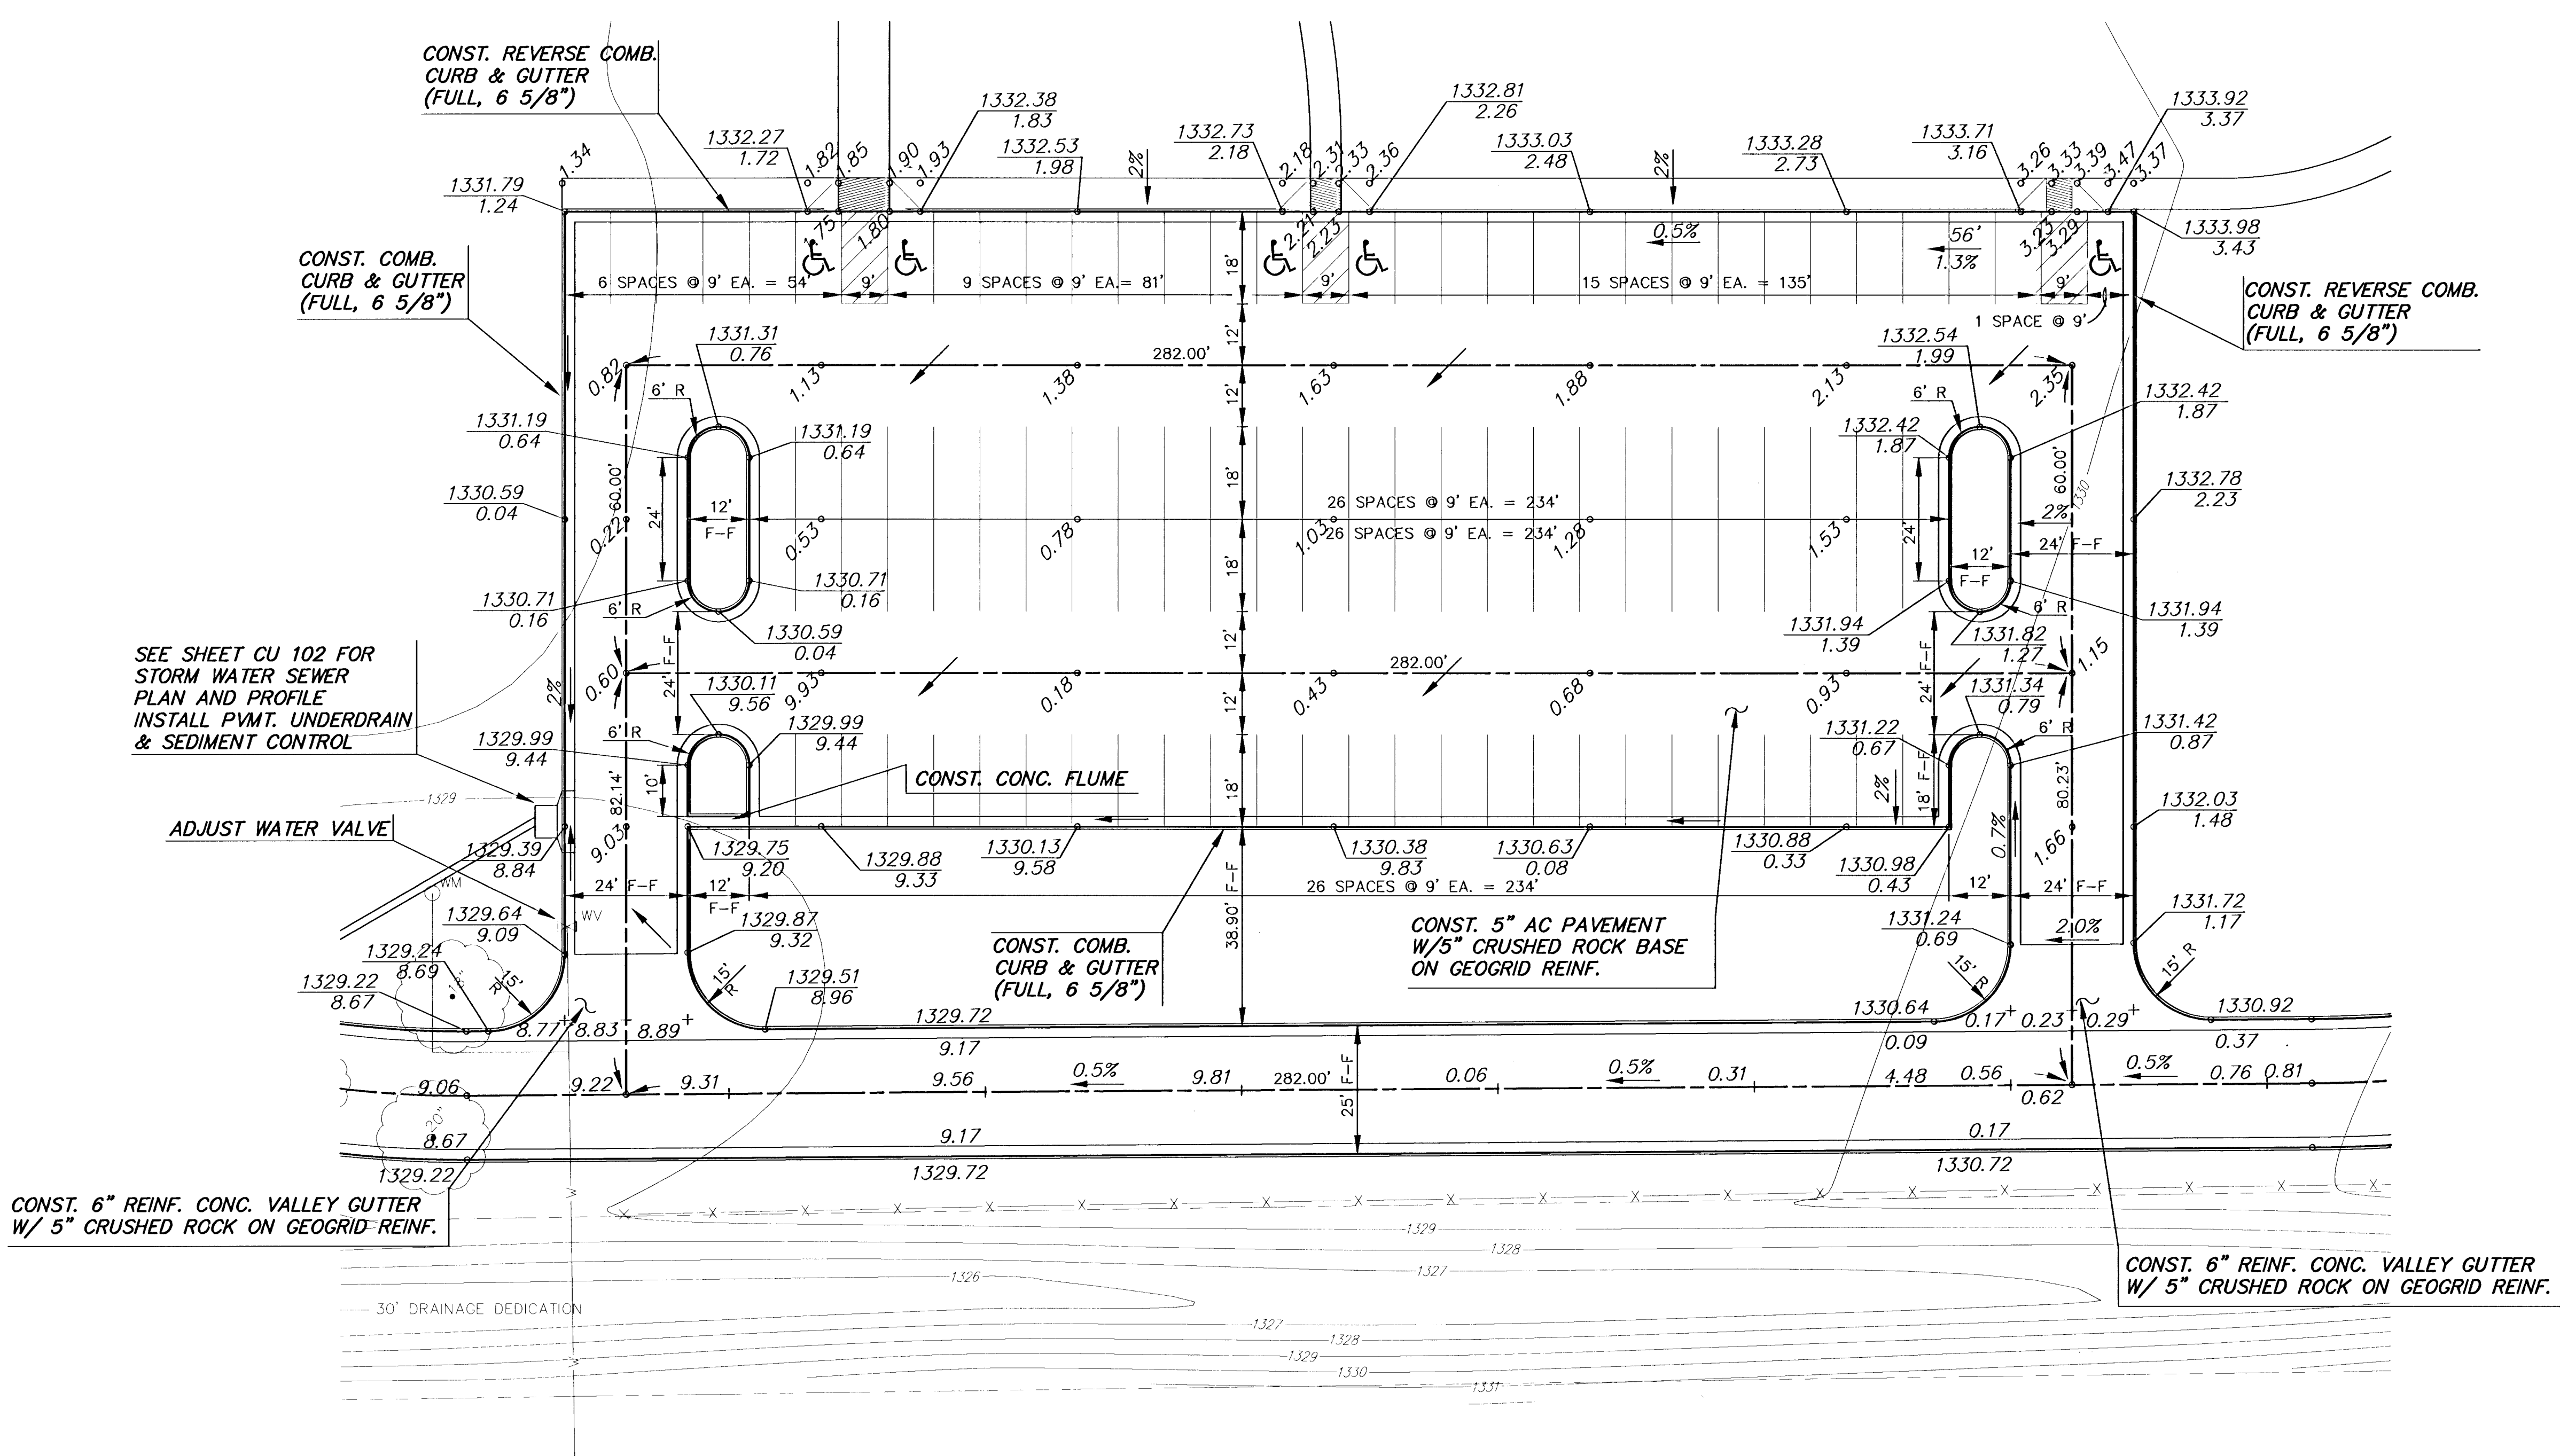


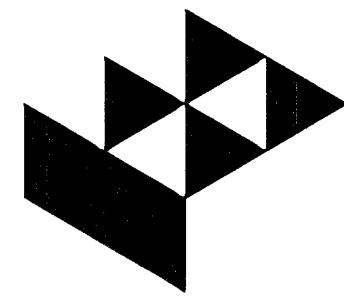

NOTE:
TOP OF CURB ELEVATIONS SHOWN ARE
FOR FULL CURB.

 GossonLivingston Architecture 402 South Express Wichita, KS 67202 Tel: (316) 265-1307 Fax: (316) 265-2546	 MKEC ENGINEERING CONSULTANTS 411 N. WEBB ROAD WICHITA, KS. 67206 316 - 684 - 9600	GROVE PARK IMPROVEMENTS PROJECT NAME			
		PARKING LOT SHEET TITLE			
		JTC DESIGN BY.	DM DRAWN BY.	GJA CHECKED BY.	
		OCTOBER 2001 DATE	01060E7 JOB NO.	CP 107 / 50 SHEET/OF	
		30' DRAINAGE DEDICATION			

G:\CIVIL\01060\DWG\PAV\01060E7.DWG Mon Oct 29 15:52:43 2001