



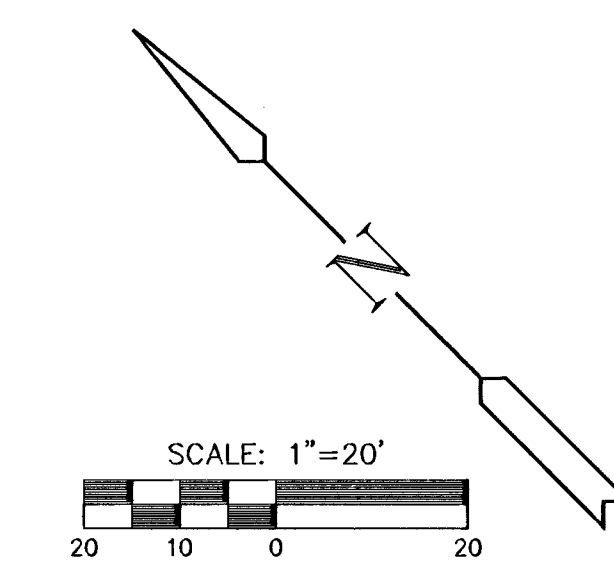

NOTE:
TOP OF CURB ELEVATIONS SHOWN ARE
FOR FULL CURB.

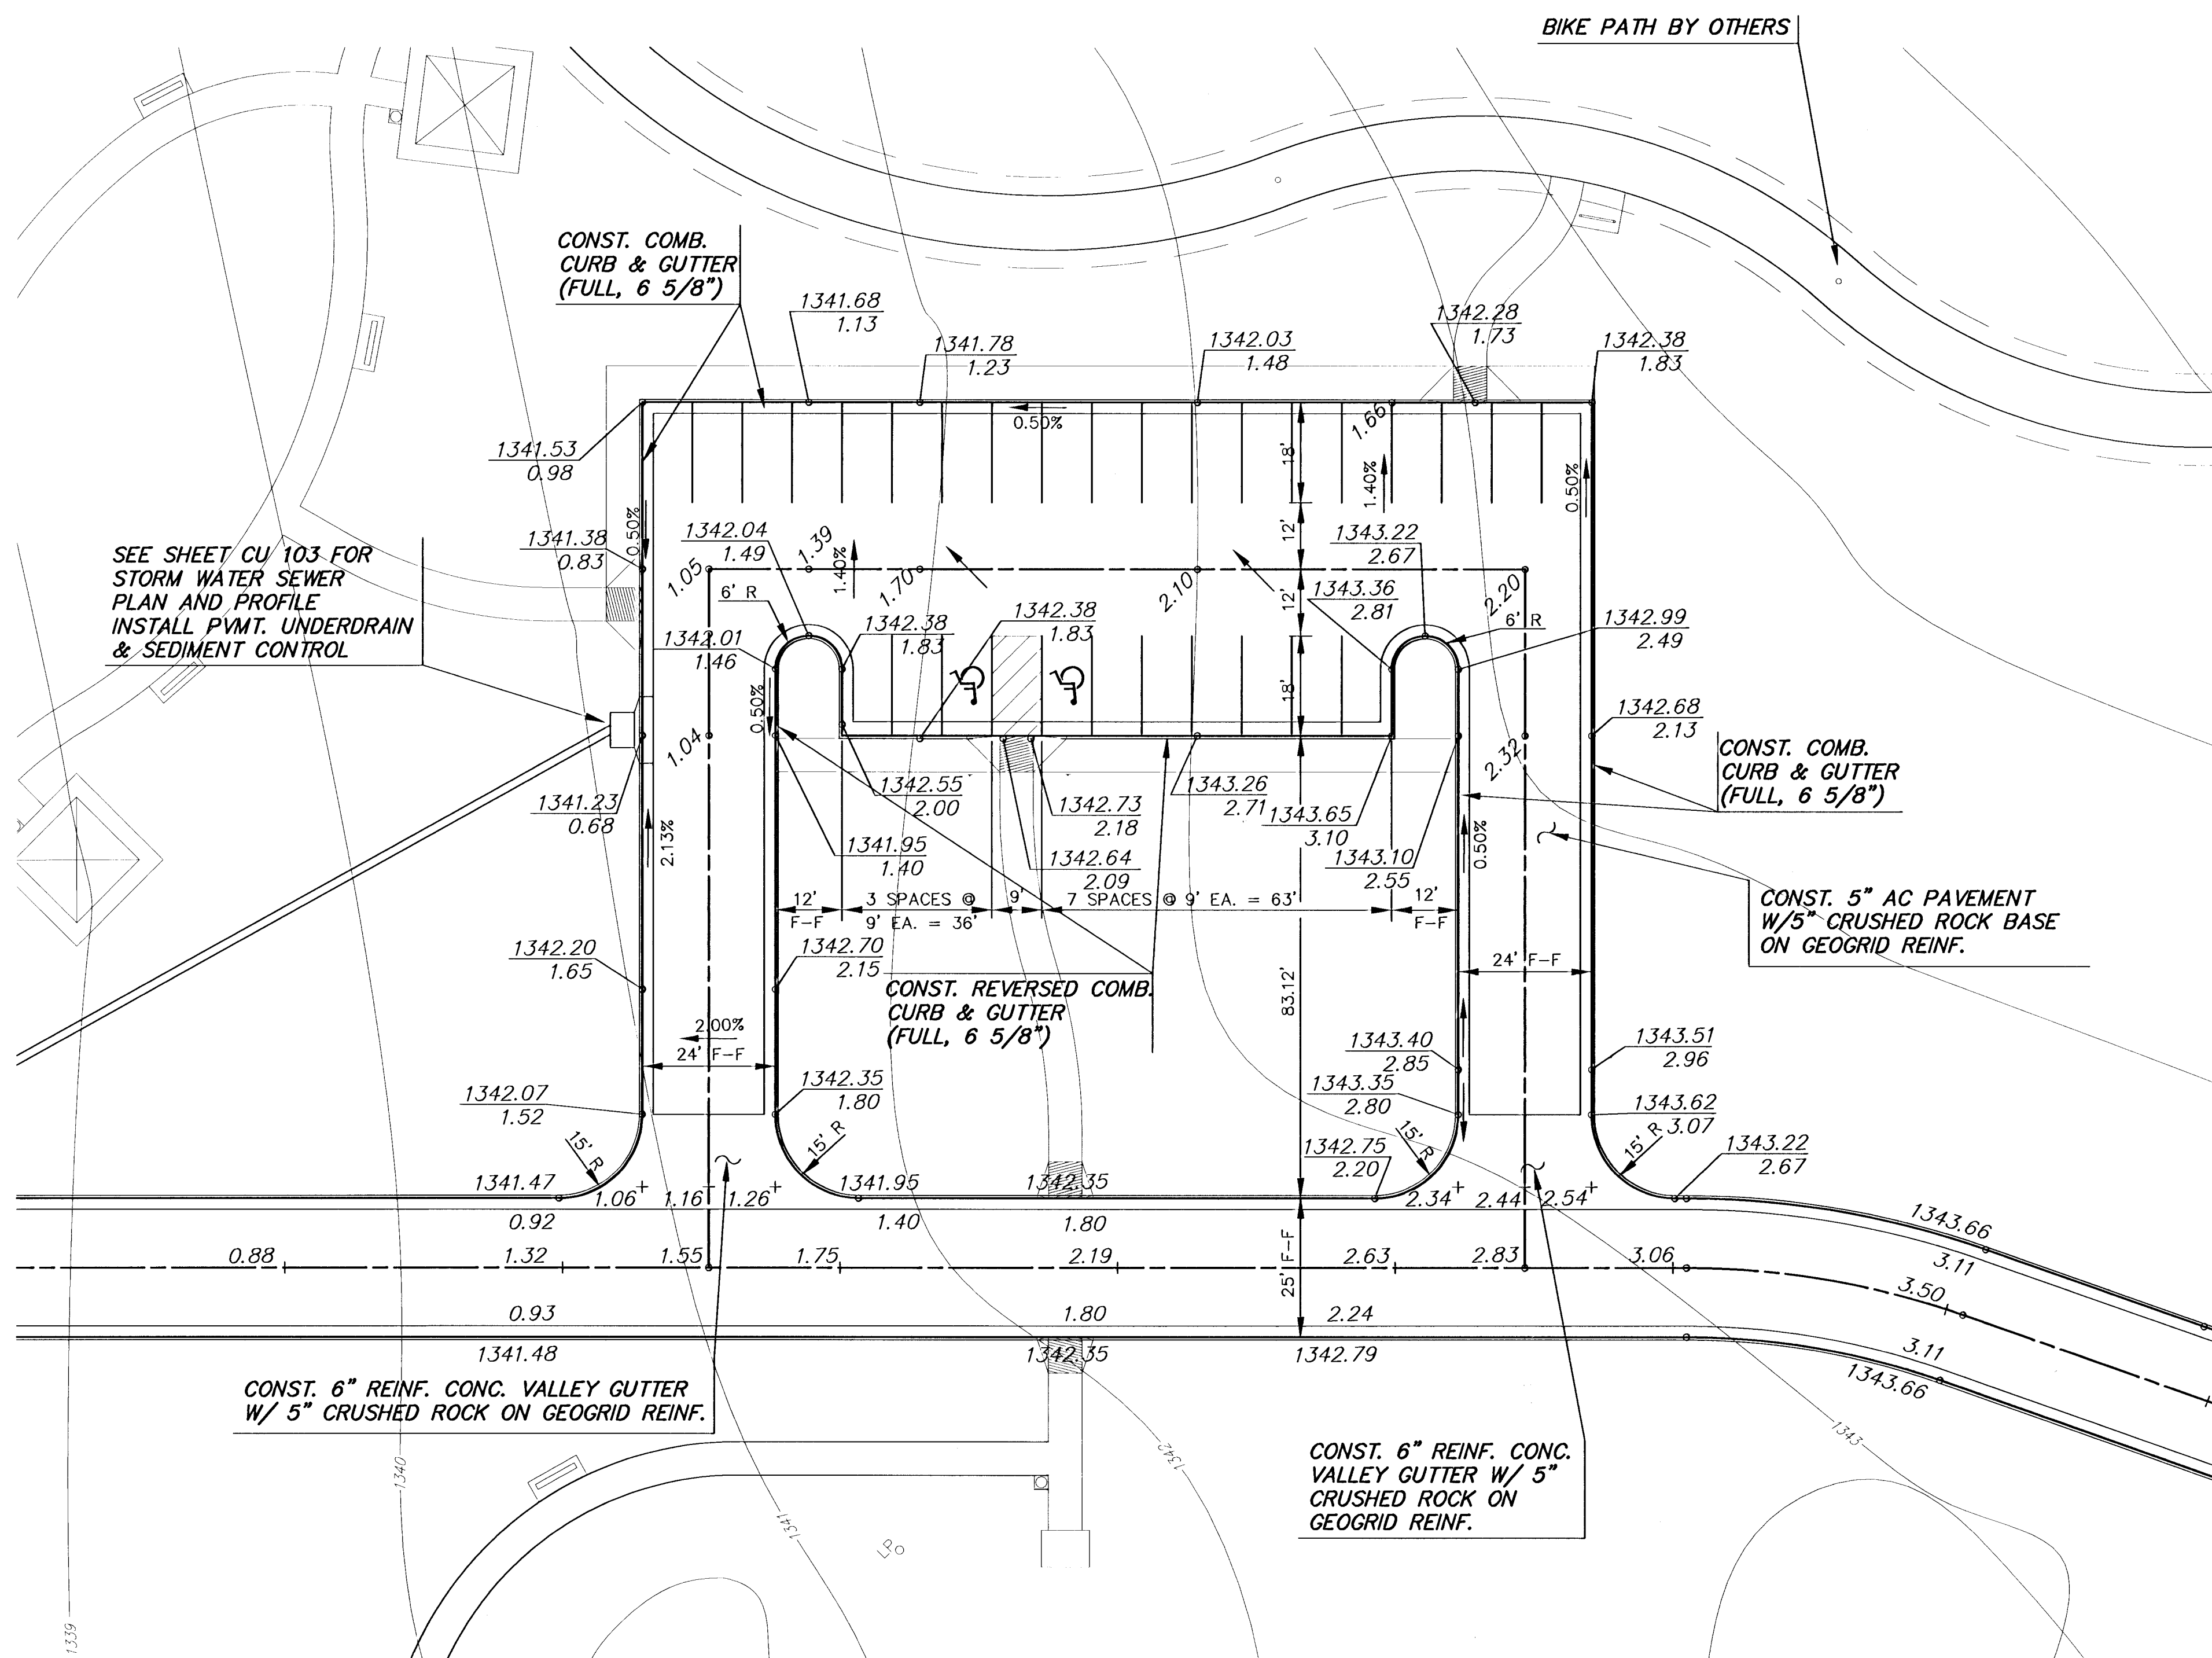

GROVE PARK IMPROVEMENTS
PROJECT NAME

PARKING LOT
SHEET TITLE

JTC DESIGN BY: DM DRAWN BY: GJA CHECKED BY:

OCTOBER 2001 DATE: 01060E8 JOB NO.: CP 108 / 50 SHEET/OF