


6:\CIVIL\01060\DWG\PAV\X-SECT\01060X51.DWG_Mon Oct 29 15:37:03 2001

GROVE PARK IMPROVEMENTS
CROSS SECTIONS

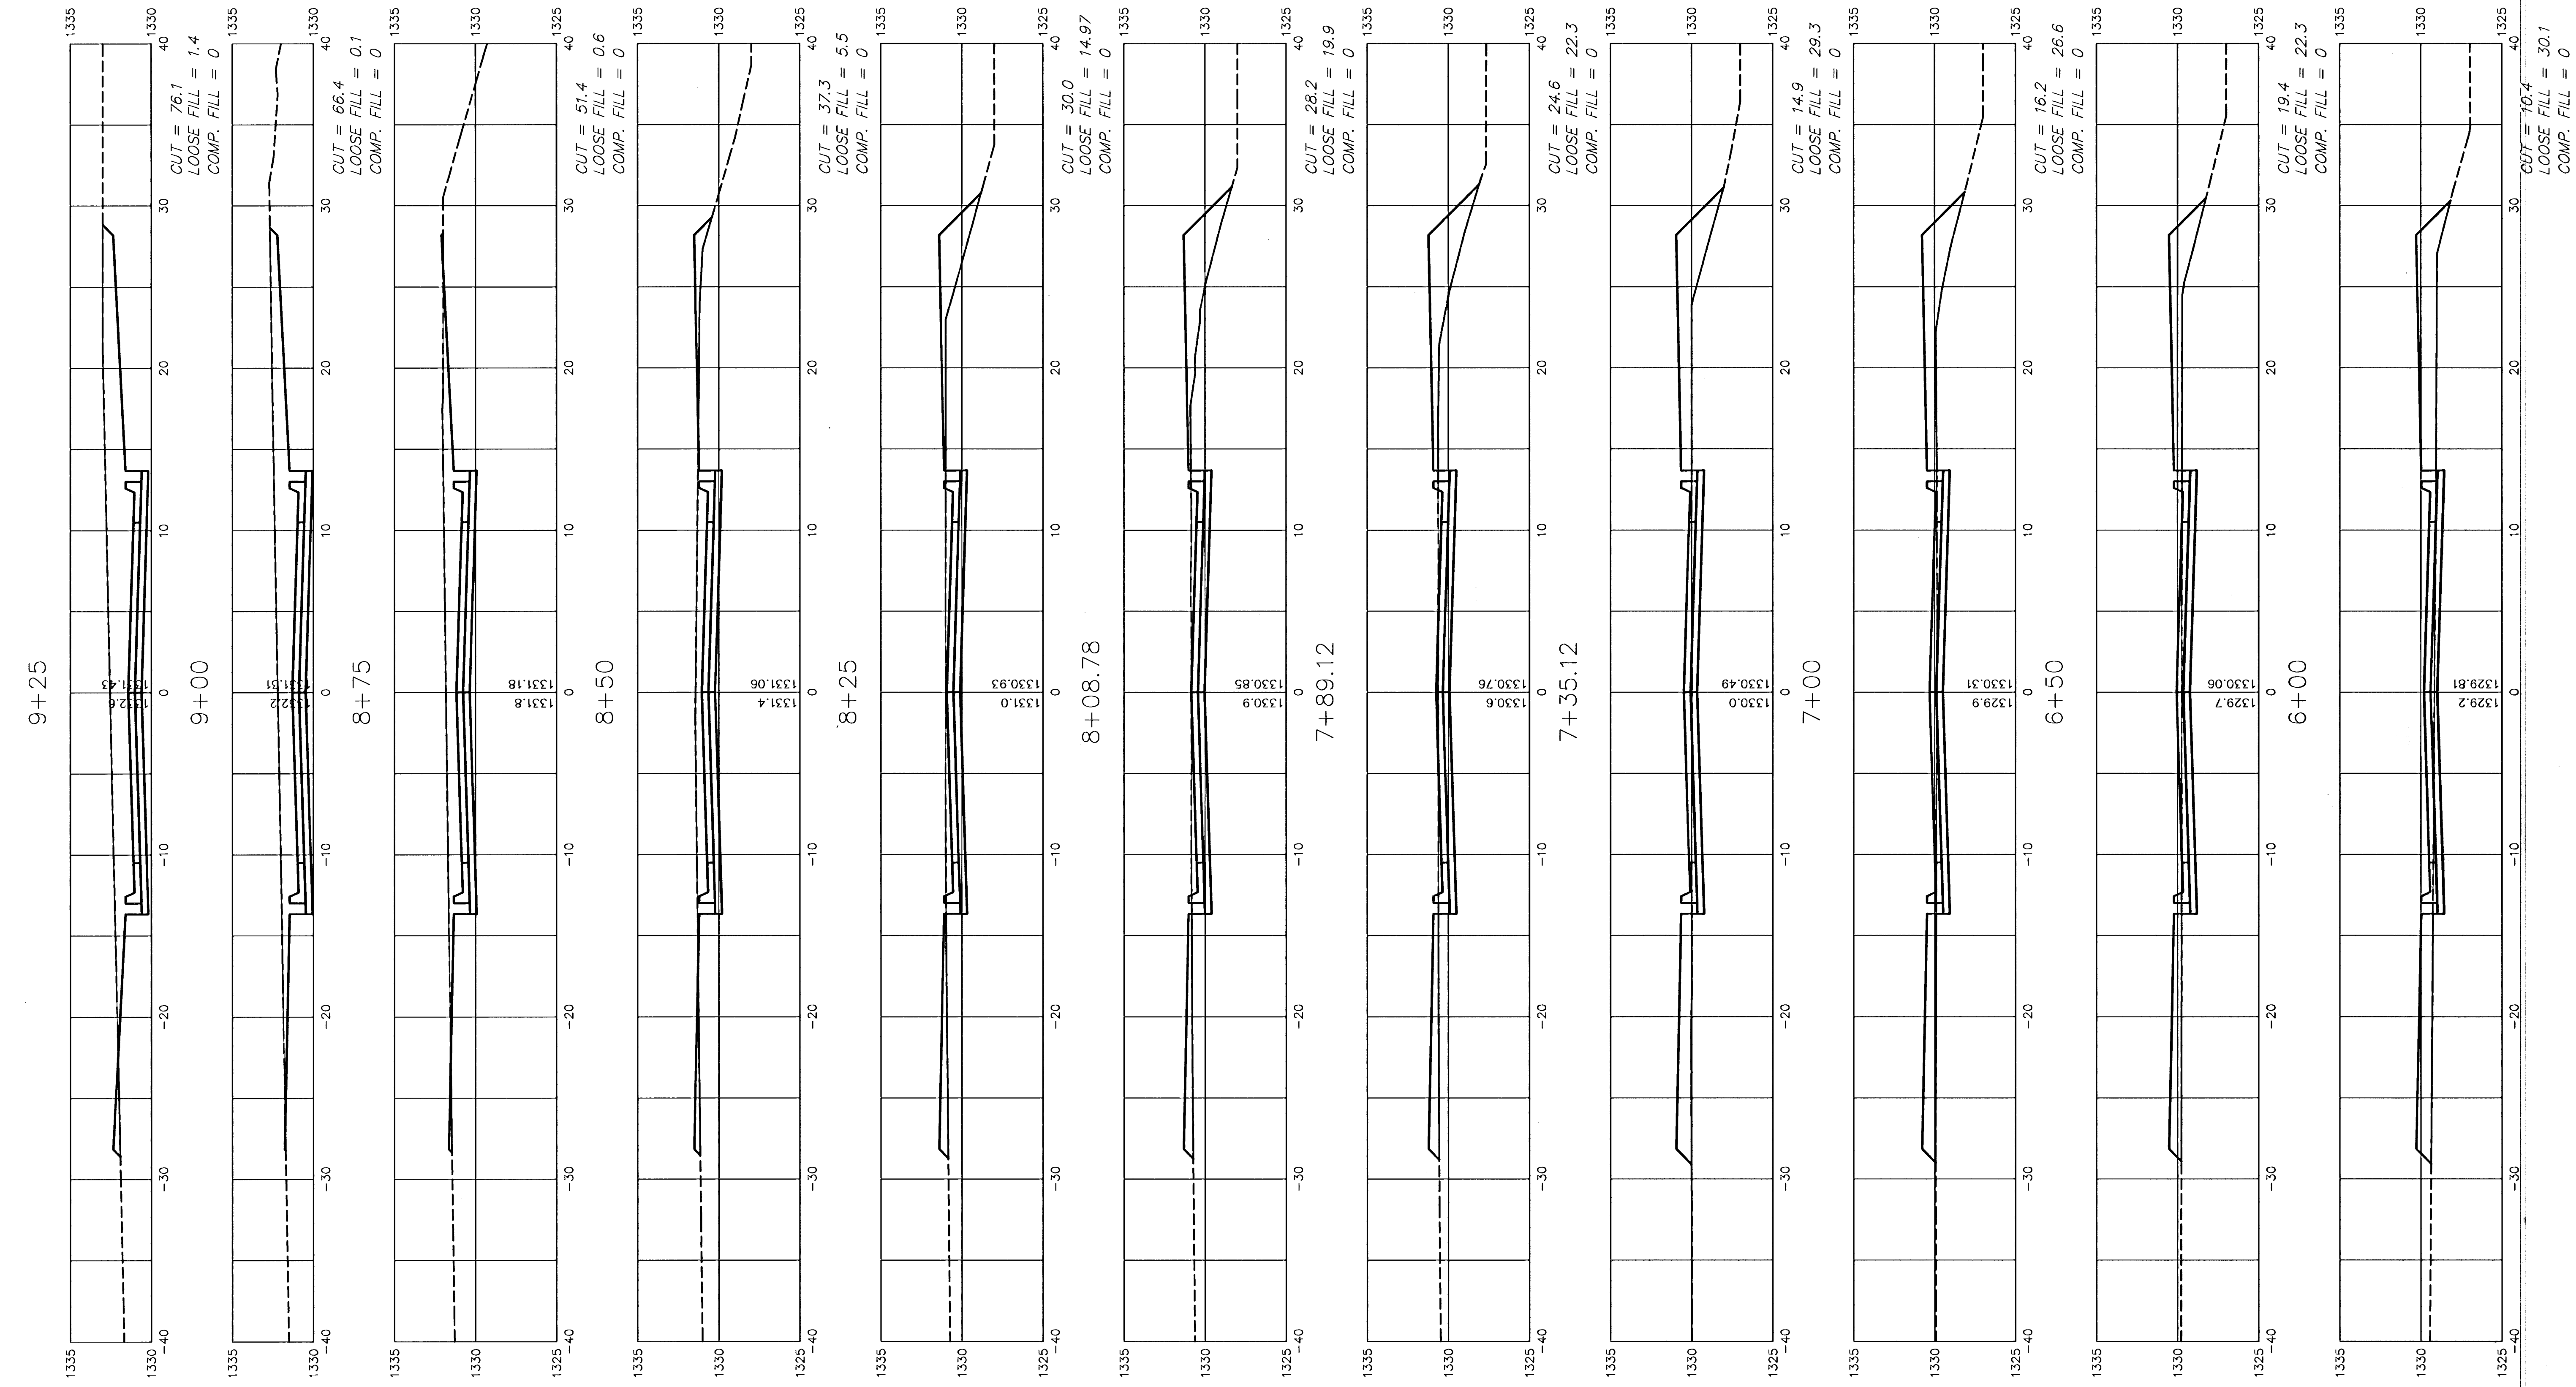

G:\CIVIL\01060\DWG\PAV\X-SECT\01060X53.DWG