


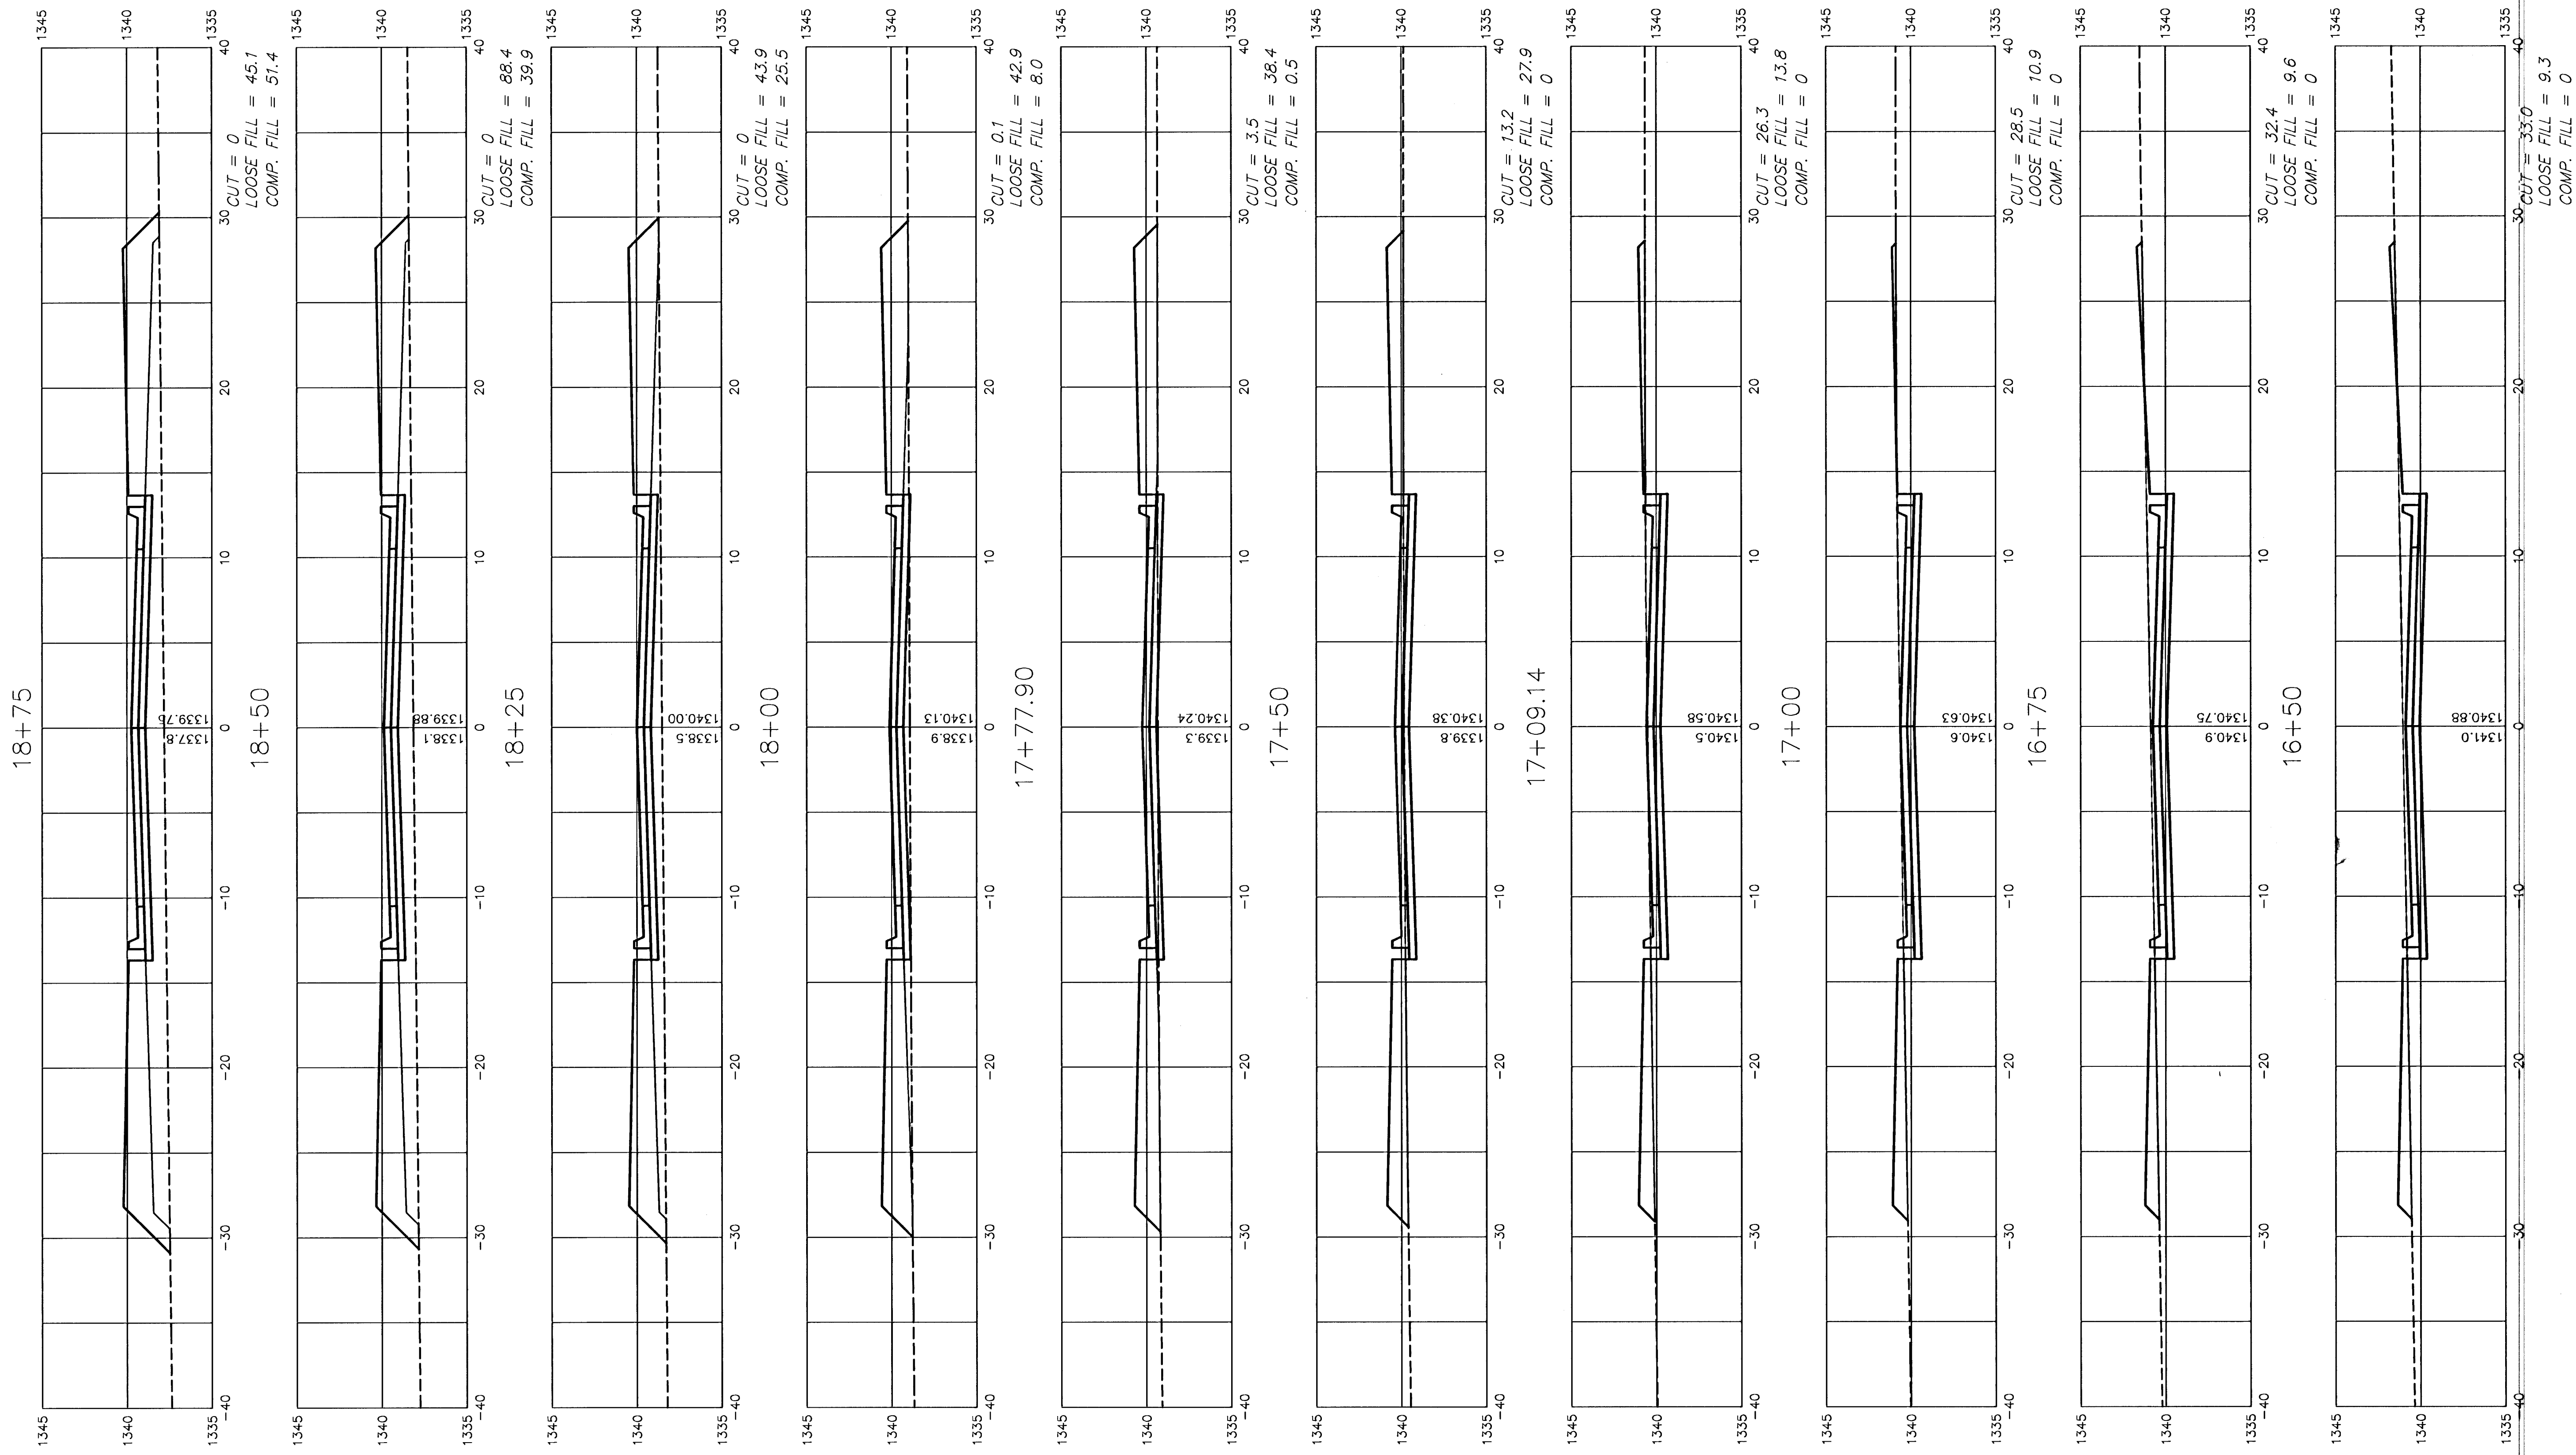

GROVE PARK IMPROVEMENTS
CROSS SECTIONS