


GROVE PARK IMPROVEMENTS
SANITARY SEWER PLANS
LINE 1

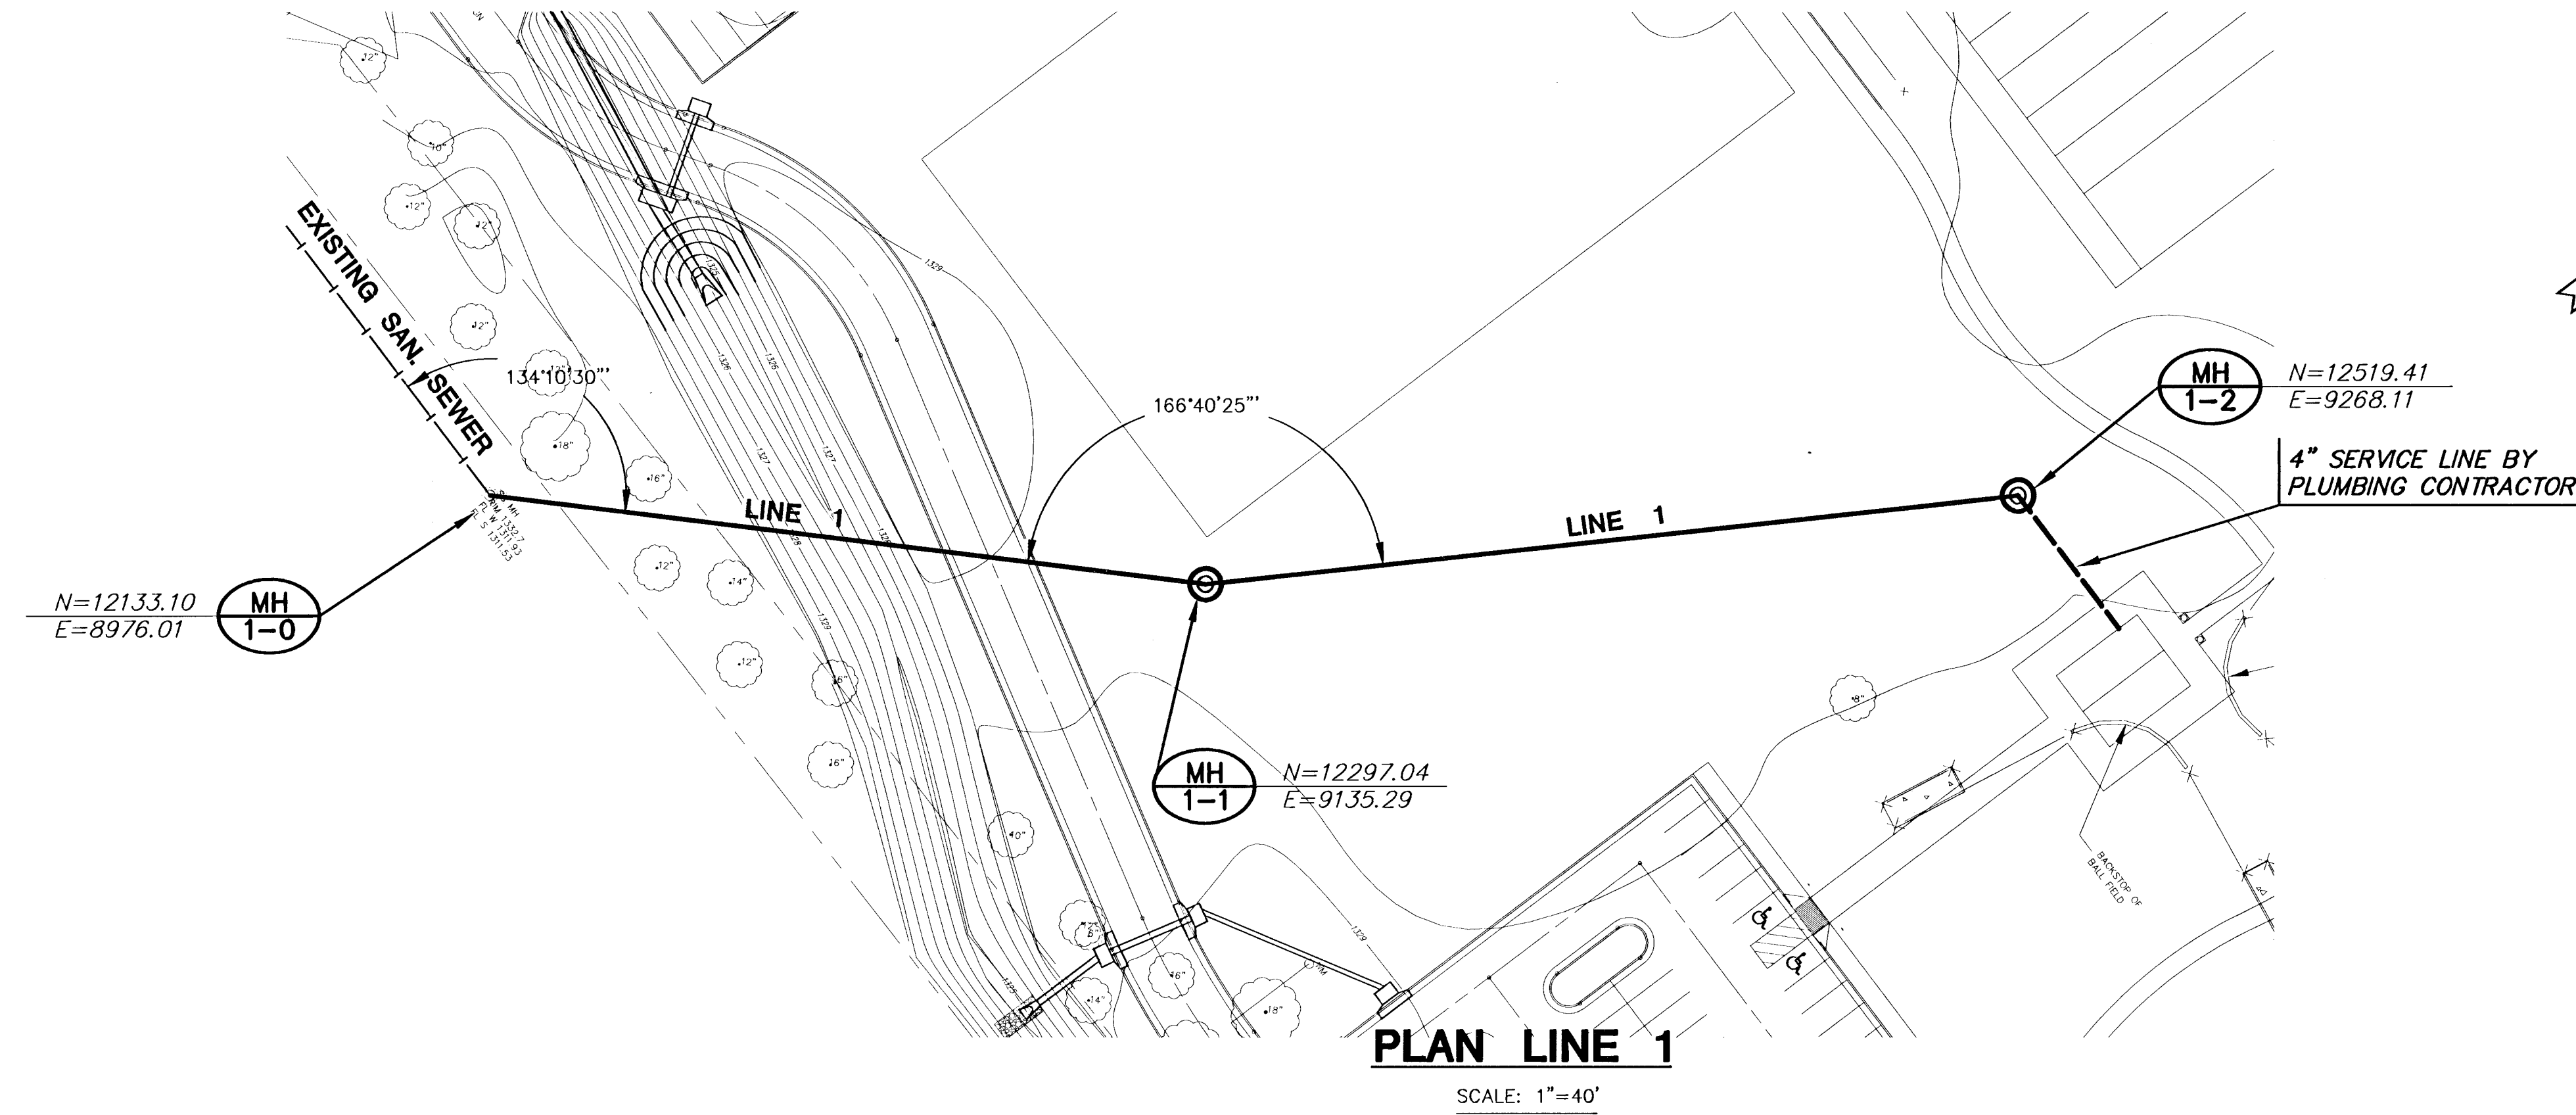

PROFILE LINE 1

SCALE: HORIZ. 1"=40'
SCALE: VERT. 1"=5'

