



GROVE PARK IMPROVEMENTS STORM WATER SEWER PLANS LINE 1, LINE 2 & LINE 3

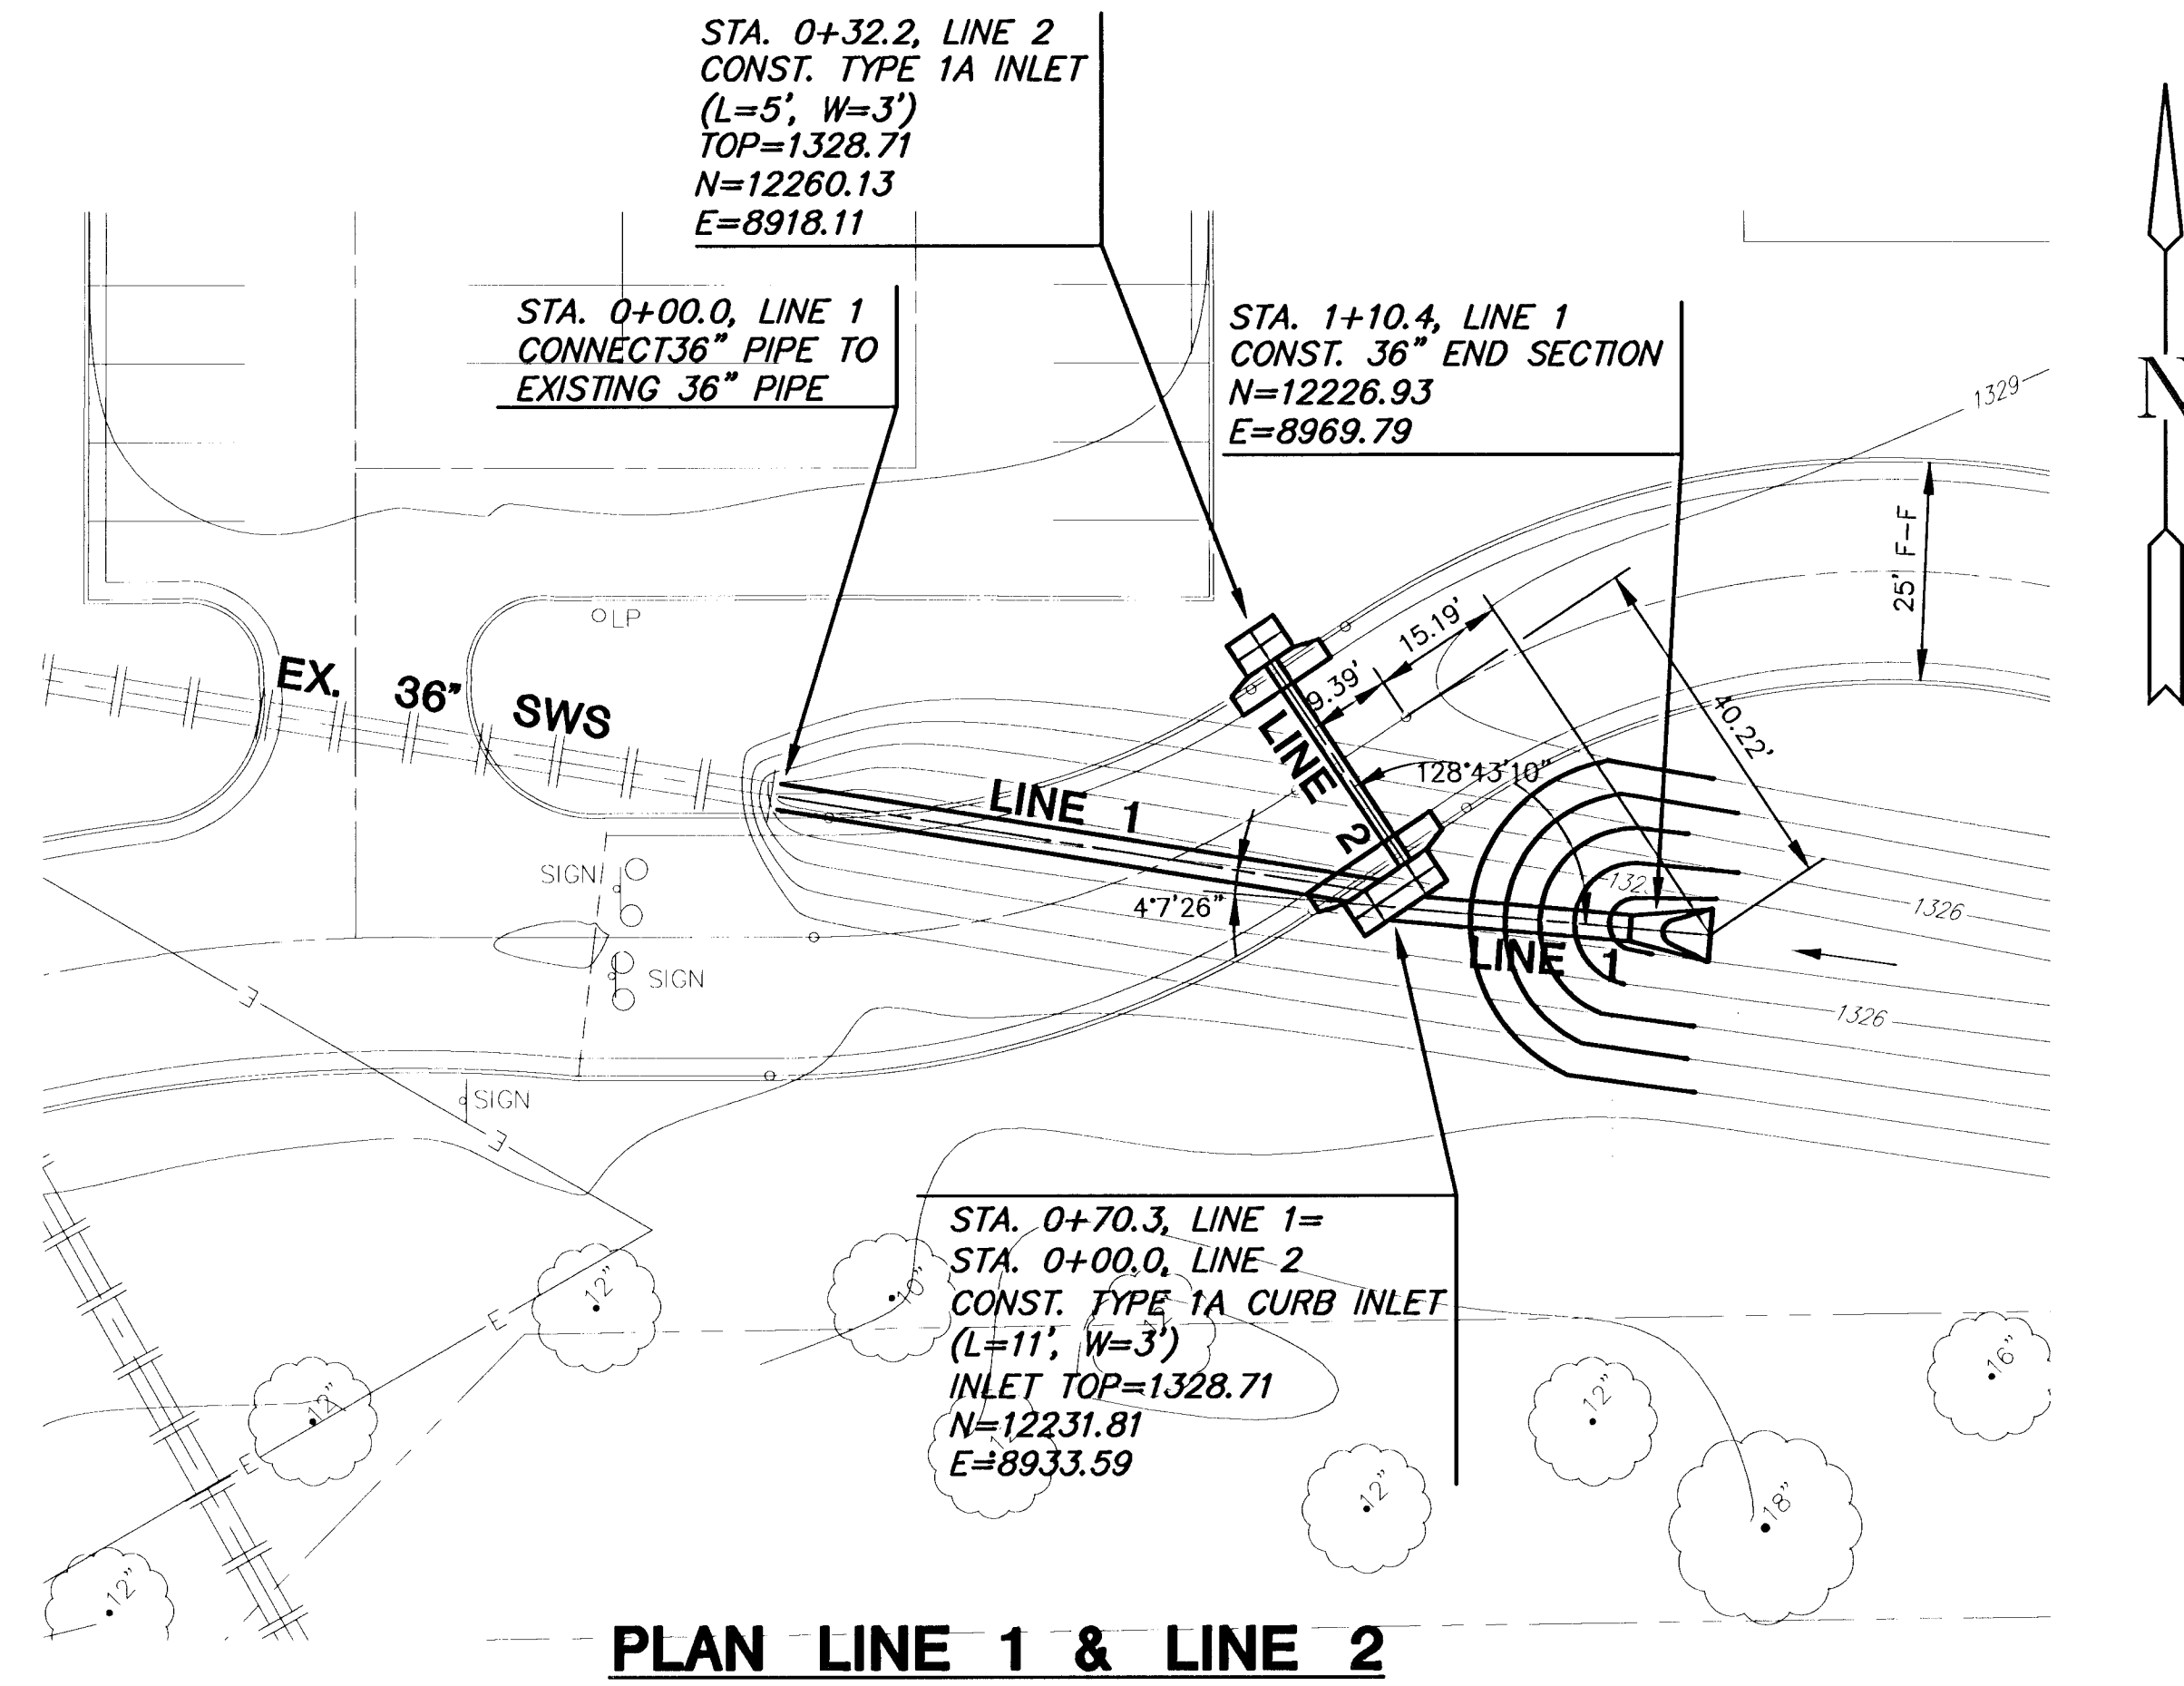

PLAN LINE 1 & LINE 2

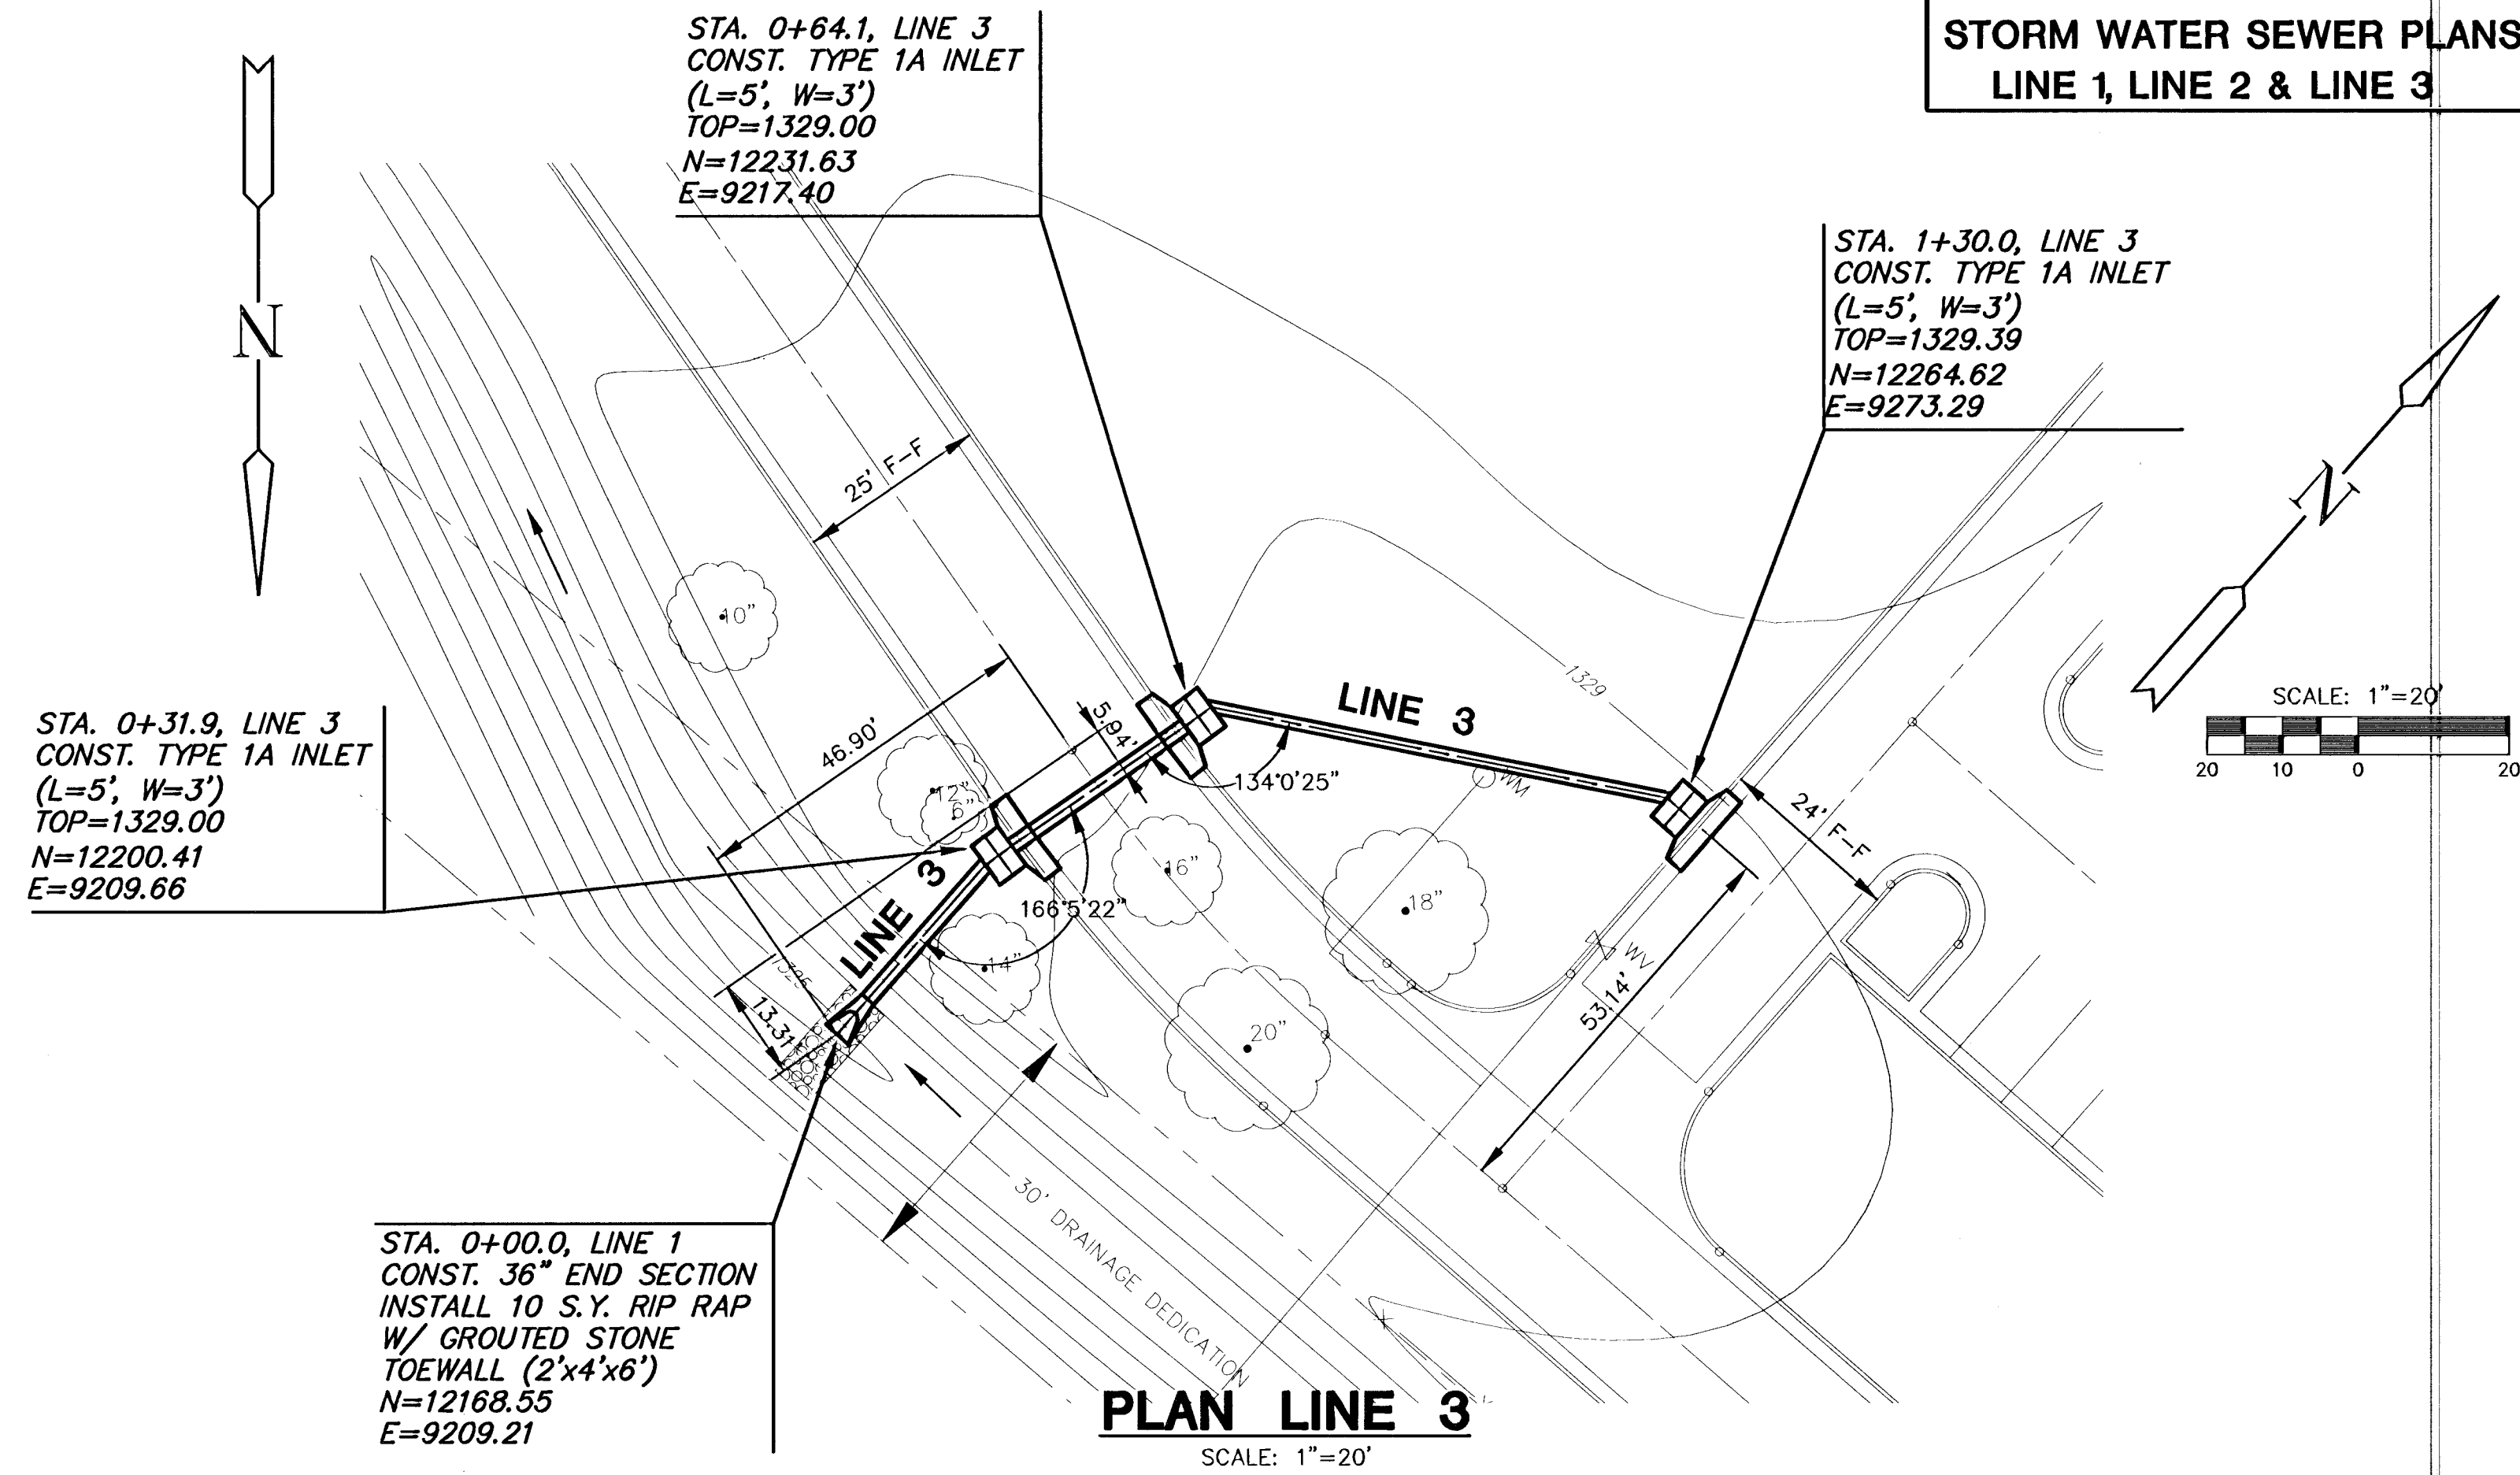

PLAN LINE 3

