

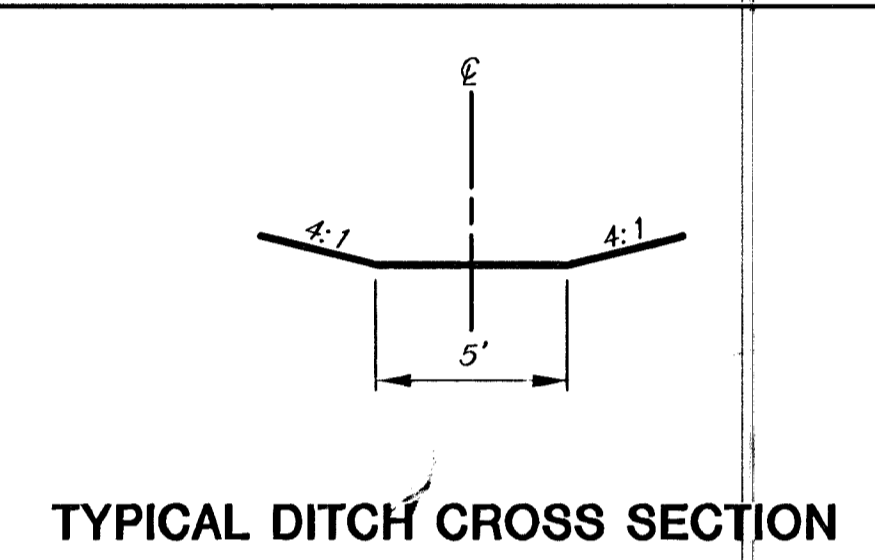
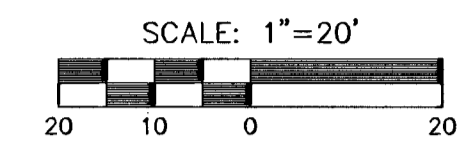


**GROVE PARK IMPROVEMENTS
STORM WATER SEWER PLANS
LINE 4, & LINE 5**

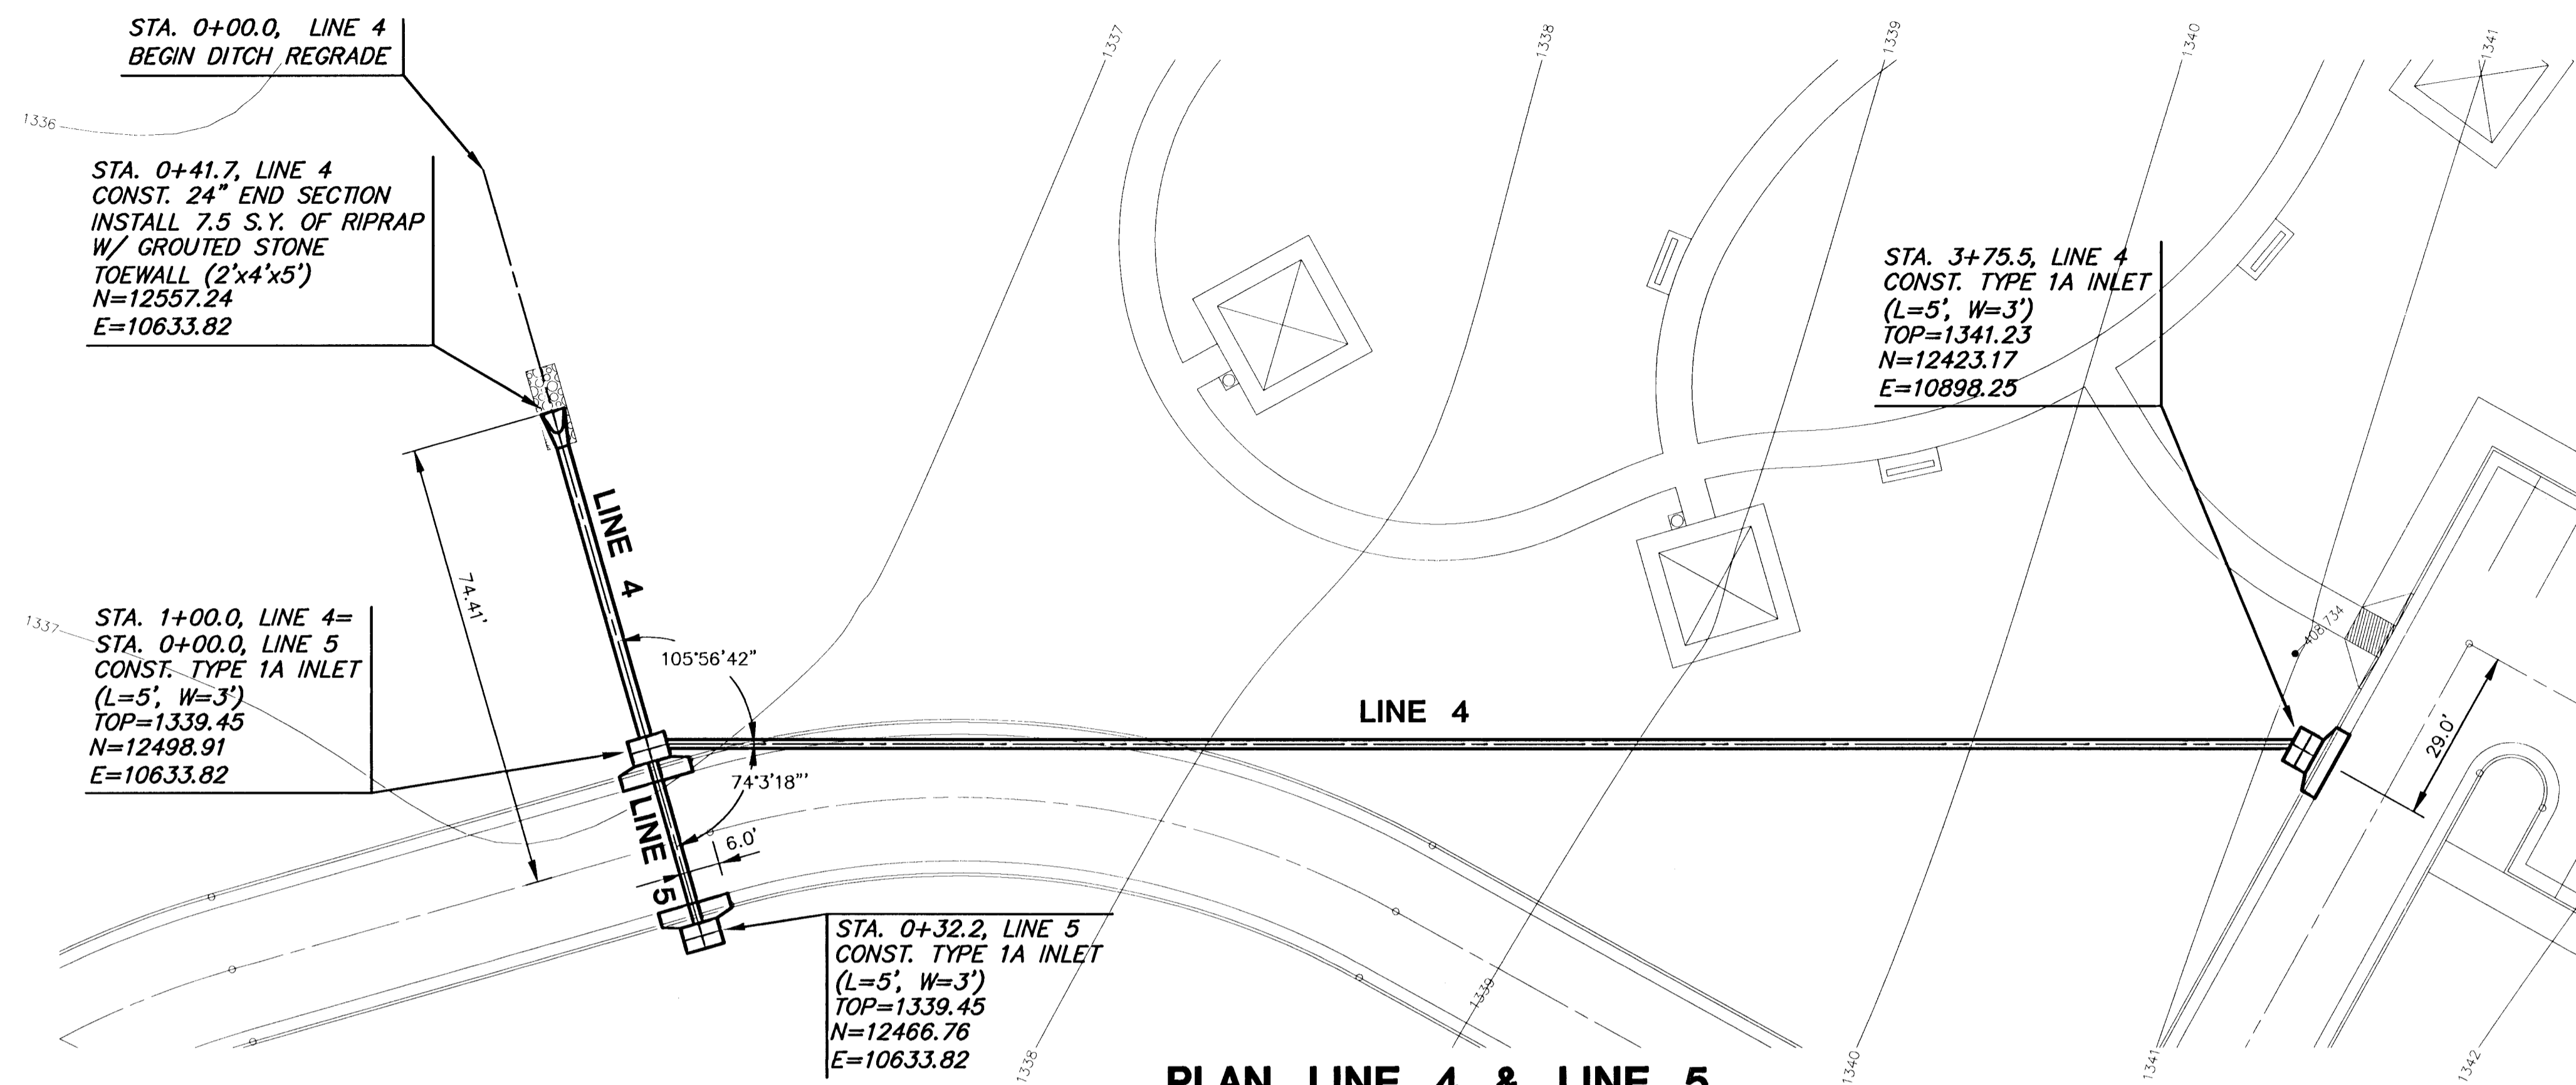

PLAN LINE 4 & LINE 5

SCALE: 1"=20'

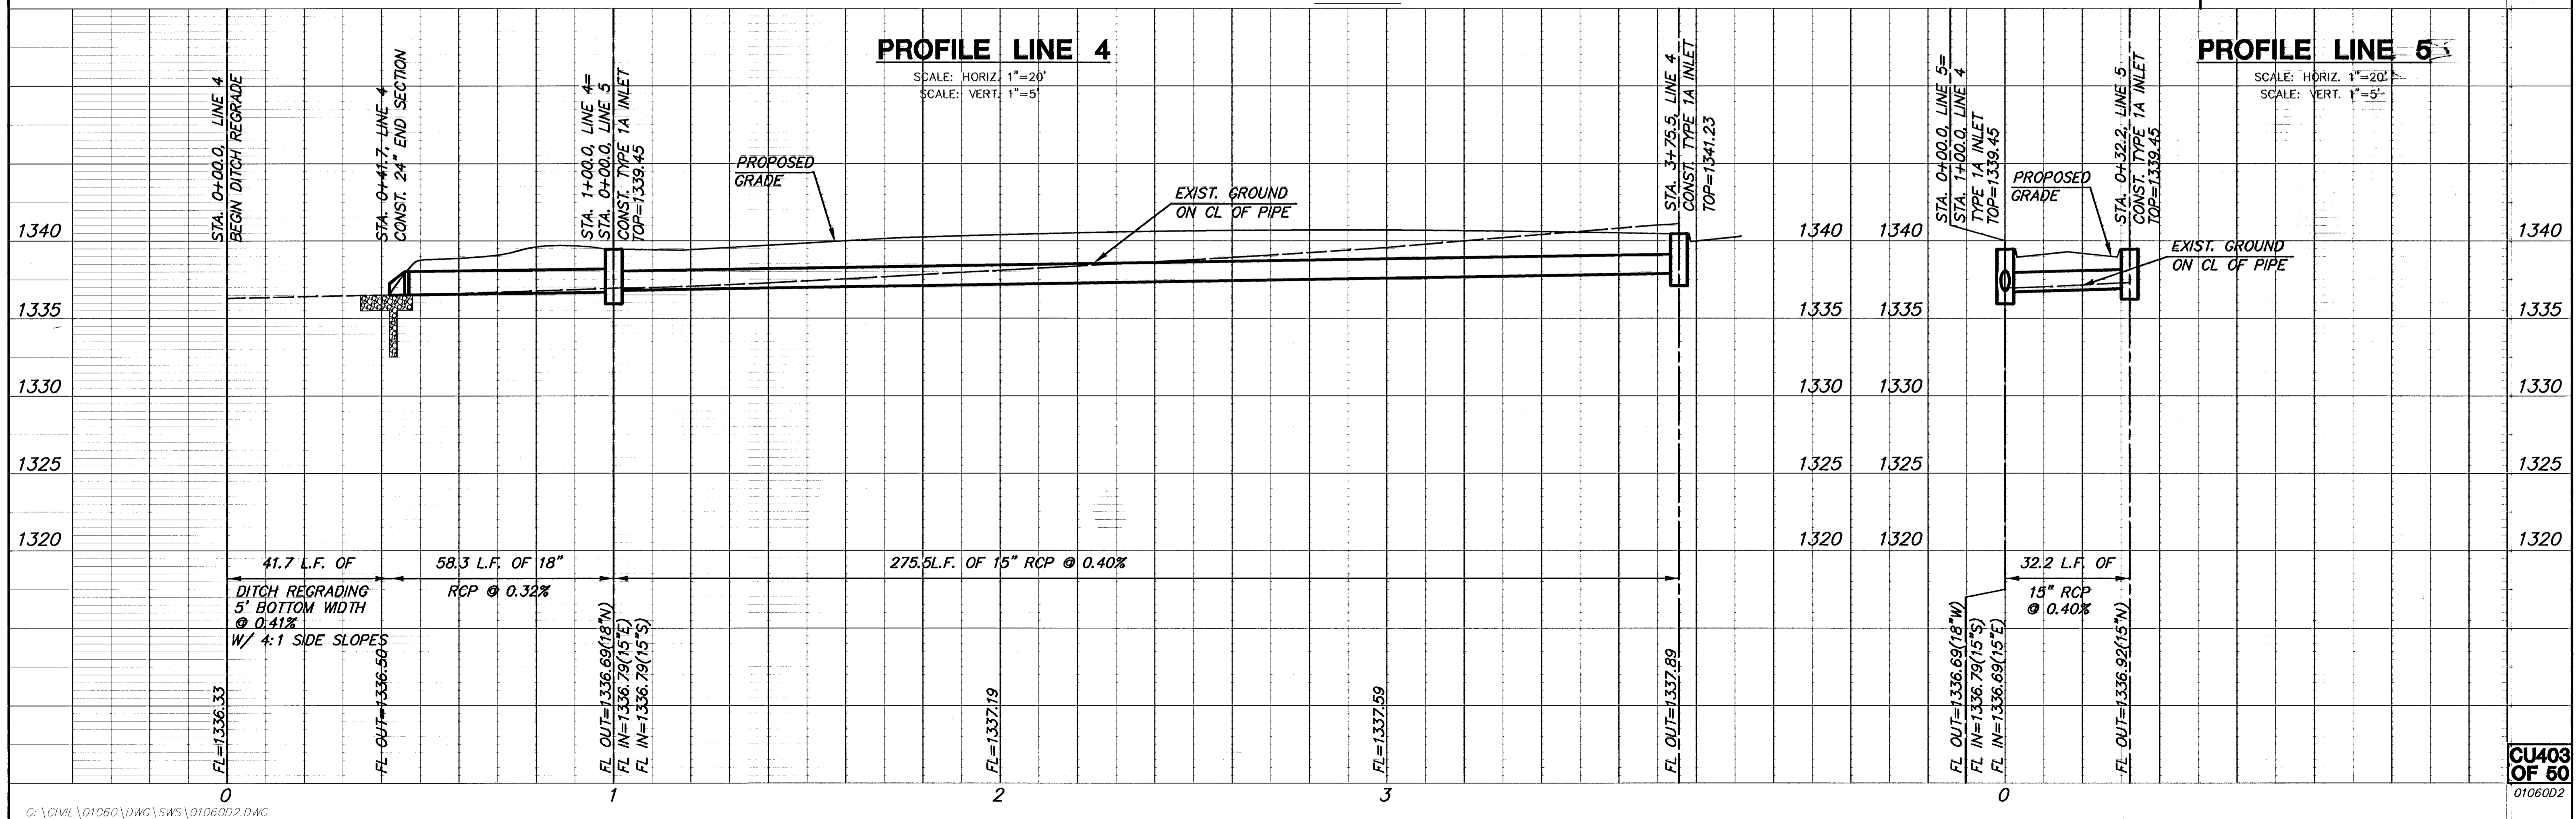

PROFILE LINE 4

SCALE: HORIZ. 1"=20'
SCALE: VERT. 1"=5'

PROFILE LINE 5

SCALE: HORIZ. 1"=20'
SCALE: VERT. 1"=5'