



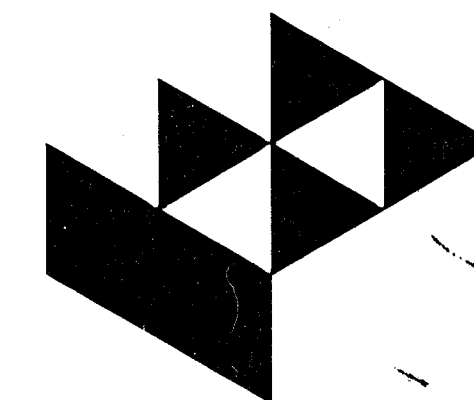


GossenLivingston
Architecture
420 South Emporia
Wichita, KS 67202
Tel: (316) 265-5117
Fax: (316) 265-5118
Email: architecture@gli.com

© 2004 Gossen Livingston Associates, Inc.
The drawing and all information herein is the exclusive property of Gossen Livingston Associates, Inc. and is not to be copied or used in any way without the express written consent of Gossen Livingston Associates, Inc. All drawings, specifications, items, designs and arrangements appearing herein constitute the final and approved work of Gossen Livingston Associates, Inc.

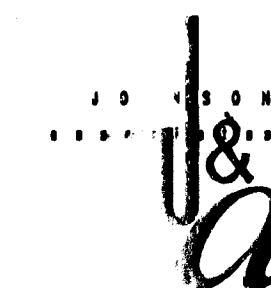

Johnson & Associates, Inc.
100 E. California Ave. - Third Floor
Oklahoma City, OK 73104
(405) 235-8075 FAX: (405) 235-8078
Certificate of Authorization #E-1128 EXP. DATE: 12-31-2008

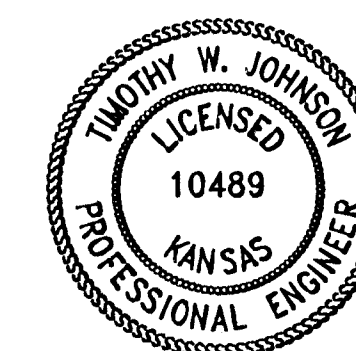


WICHITA WATERWALK
PUBLIC IMPROVEMENTS
PHASE 2
PACKAGE 1

Mark	Date	Description

**LEWIS TO WATERMAN
DEMOLITION PLAN**

Job No. _____
Date 12-30-05
Drawn BC
Checked PB
D1.2
OF
2
Page 13 of 24

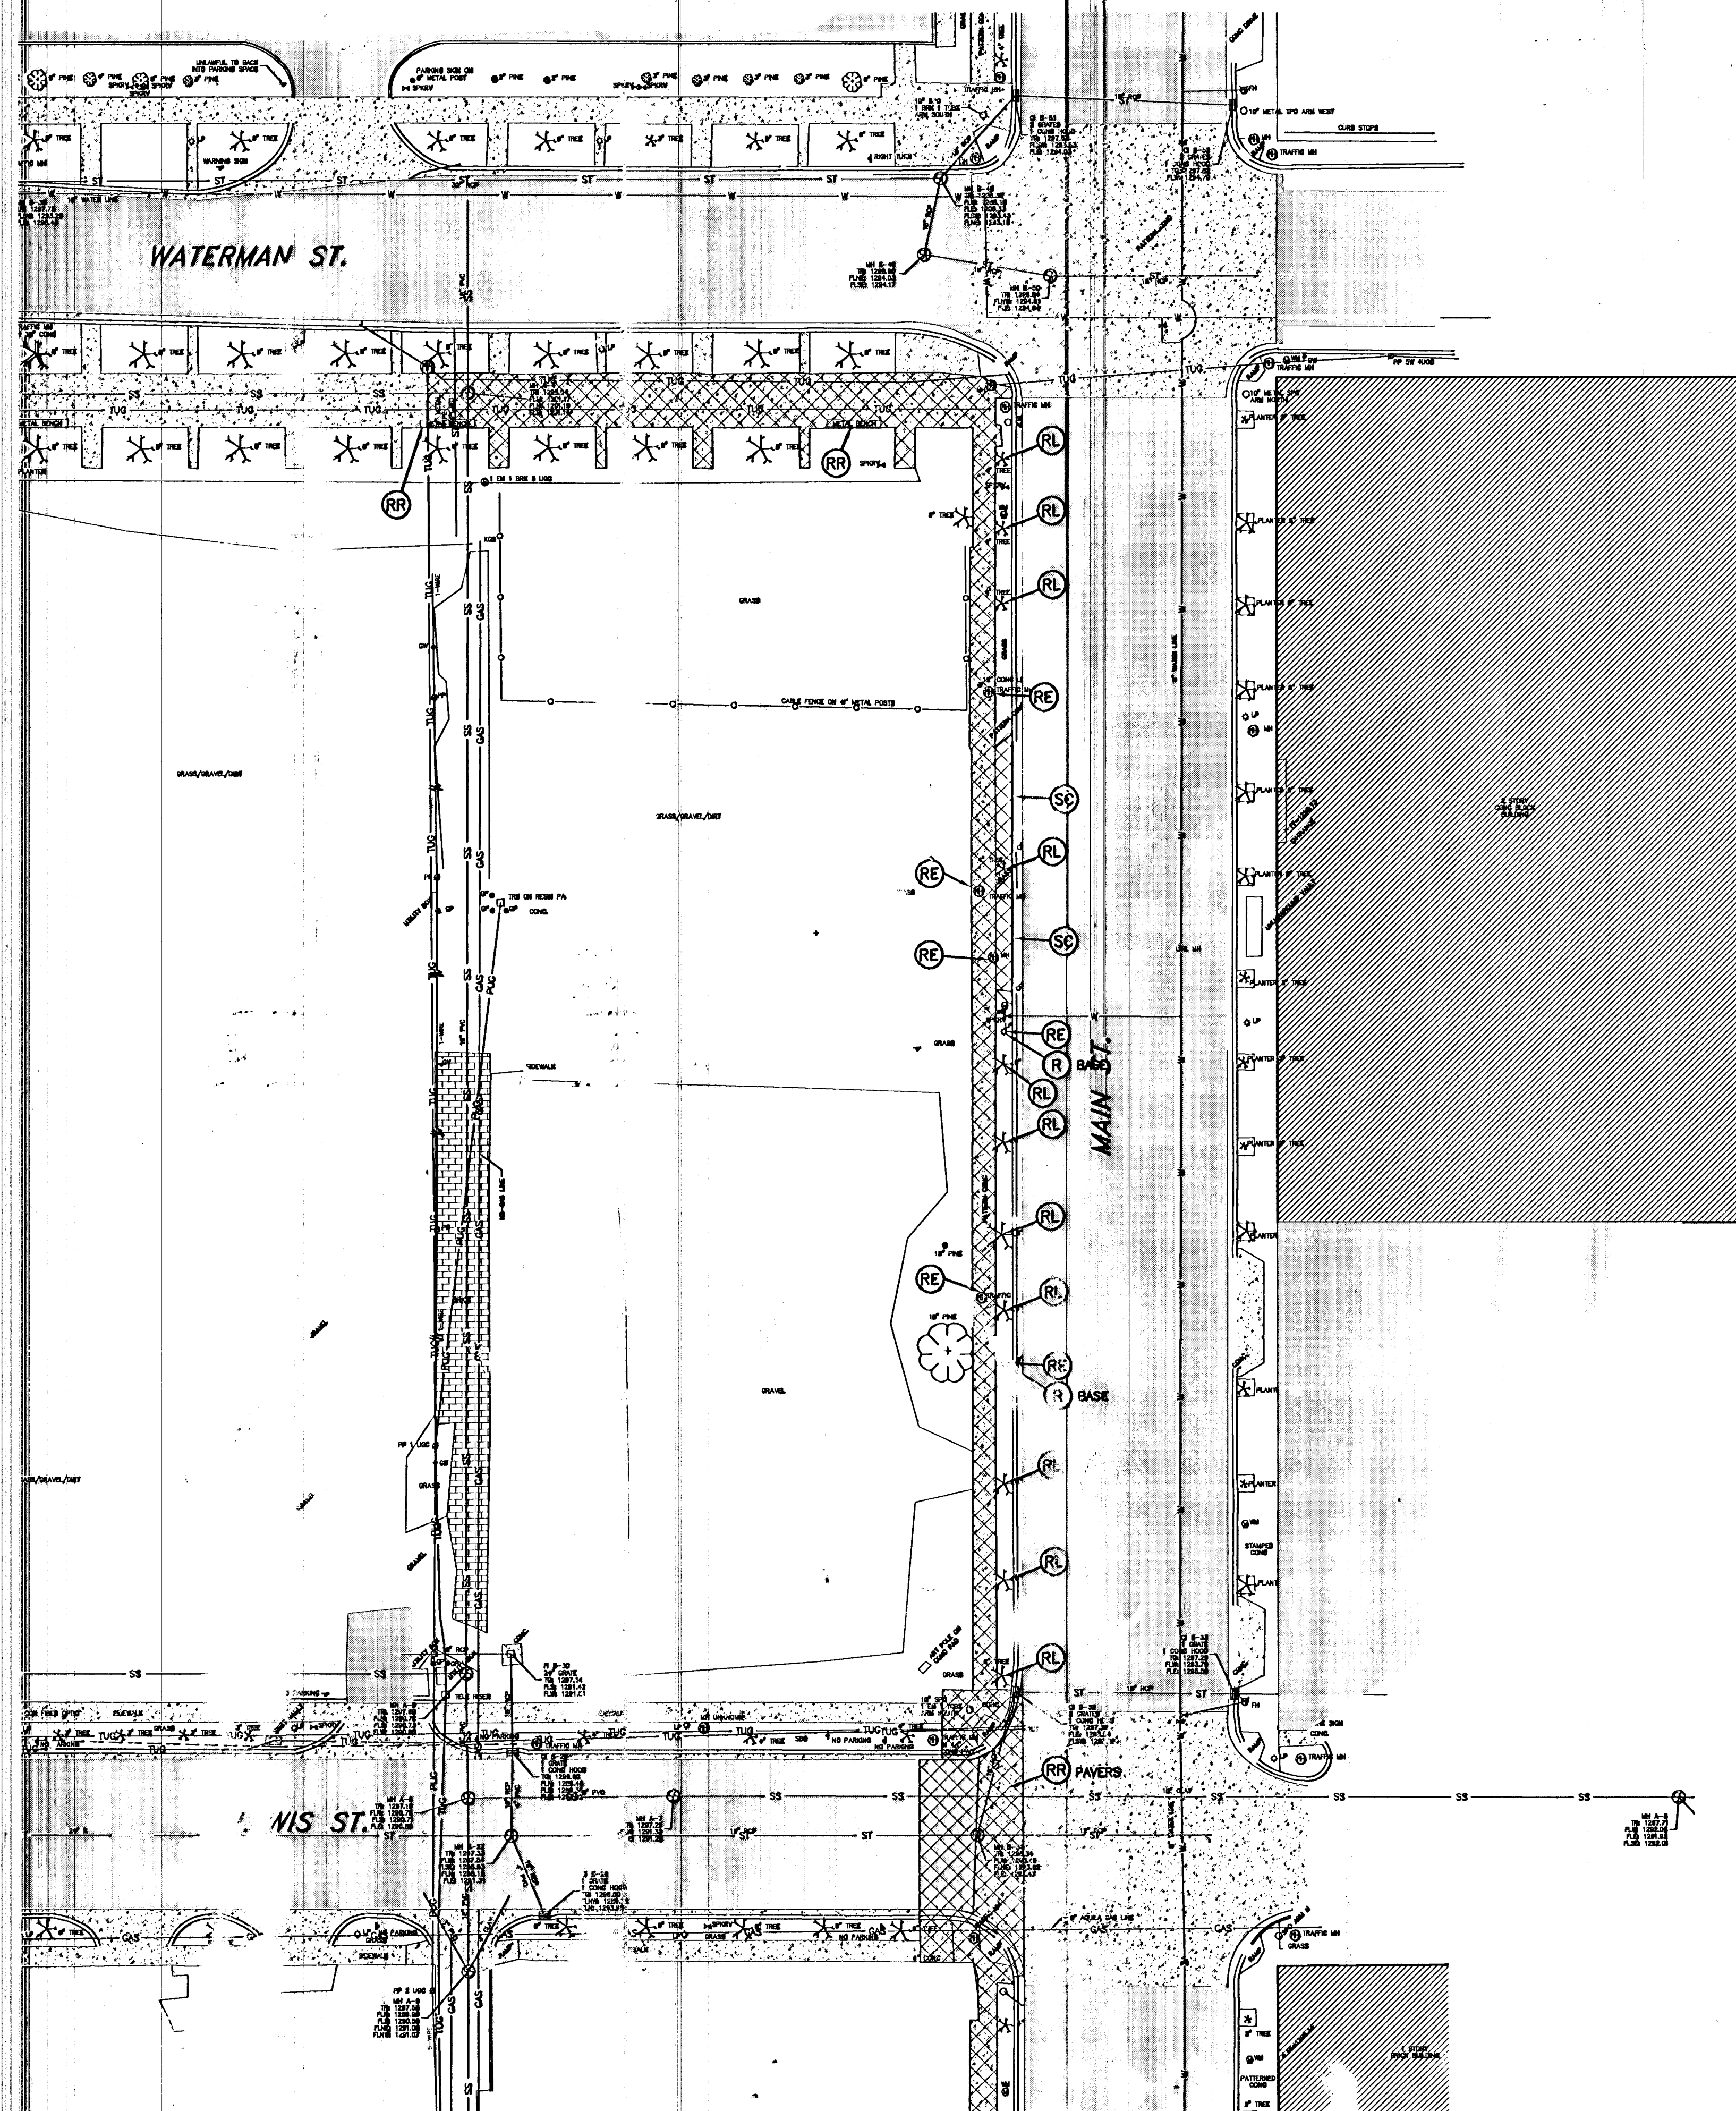

**LEWIS/MAIN INTERSECTION TRAFFIC SIGNAL AND MANHOLE
REMOVAL NOTES:**

1. REMOVE POLES, MAST ARMS AND SIGNALS AS NOTED. RETURN TO CITY OF WICHITA.
2. REMOVE POLE BASES AND MANHOLES.
3. CAP OFF ALL EXISTING CONDUITS AT EXISTING WEST BACK OF CURB.

TRAFFIC SIGNAL INTERCONNECT CABLE AND CONDUITS:

4. REMOVE AND REINSTALL AS REQUIRED TO FACILITATE CONSTRUCTION. CONTRACTOR SHALL MAINTAIN FUNCTIONALITY OF SIGNALS AT ALL TIMES. COORDINATE WITH CITY OF WICHITA TRAFFIC ENGINEERING.

Survey Legend

CONCRETE PAVING	ASPHALT PAVING	UNDERGROUND WATER
AIR VALVE (BLOW-OFF VALVE)	UNDERGROUND STORM SEWER	UNDERGROUND TELEPHONE CABLE
AUTO SPRINKLER	UNDERGROUND SANITARY SEWER	UNDERGROUND GAS
BUSH	OVERHEAD CABLE	UNDERGROUND POWER CABLE (PUC)
STOCKADE FENCE	ELECTRIC MANHOLE	CORRESPONDING NOTES
CHAINLINK FENCE	FIRE HYDRANT	DEED
BARBED WIRE FENCE	CLEAN OUT	MEASURE
EM (ELECTRIC METER)	GAS METER	PLAT DISTANCE
ELECTRIC MANHOLE	GAS VALVE	RECORD DISTANCE
FIRE HYDRANT	GUY WIRE	CALCULATED MEASURED DISTANCE
CLEAN OUT	IRON PIN (ROUND)	FINISHED FLOOR
GAS METER	IRON PIN (SET)	FORCED CONCRETE PIPE
GAS VALVE	LIGHT POLE	FORCED CONCRETE BOX
GUY WIRE	MAIL BOX	FORCED METAL PIPE
IRON PIN (ROUND)	SANITARY SEWER MANHOLE	RIGHT OF WAY
IRON PIN (SET)	STORM SEWER MANHOLE	PROPERTY LINE
LIGHT POLE	TELEPHONE MANHOLE	IRON PIN
MAIL BOX	STORM SEWER INLET	ACCESS EASEMENT
SANITARY SEWER MANHOLE	POWER POLE	UTILITY EASEMENT
STORM SEWER MANHOLE	GP (GUARD POST)	DRAINAGE EASEMENT
TELEPHONE MANHOLE	RAILROAD	DRAINAGE & UTILITY EASEMENT
STORM SEWER INLET	RETAINING WALL	BUILDING LIMIT LINE
POWER POLE	HANDICAP PARKING	EXISTING CONTOURS
GP (GUARD POST)	SIGN	TOP OF GRADE
RAILROAD	TRAFFIC SIGNAL	TOP OF FLOWLINE
RETAINING WALL	RISER	EVERGREEN TREE
HANDICAP PARKING	WATER METER	DECIDUOUS TREE
SIGN	WATER VALVE	BUSH LINE
TRAFFIC SIGNAL	SPRINKLER VALVE	
RISER	SPRINKLER	
WATER METER	MONITORING POINT	
WATER VALVE	CONCRETE	
SPRINKLER VALVE		
SPRINKLER		
MONITORING POINT		
CONCRETE		

LEGEND

- EXISTING ASPHALT TO BE REMOVED AND/OR CONCRETE CURB & GUTTER
- EXISTING CONCRETE TO BE REMOVED AND/OR CONCRETE CURB & GUTTER
- EXISTING ASPHALT
- REMOVE & LEGALLY DISPOSE OF ALL MATERIAL OFF-SITE.
- REMOVE & SALVAGE SUITABLE COMPONENTS FOR REUSE
- REMOVAL BY OTHERS. NOT PART OF THIS CONTRACT.
- REMOVE & RETURN TO CITY OF WICHITA
- MAINTAIN & PROTECT IN PLACE SEE UTILITY PLAN FOR DETAILS
- SAW-CUT/REMOVAL LIMIT LINES, CONTRACTOR TO SAW-CUT AS NECESSARY
- ELECTRIC POWER ITEMS TO BE REMOVED COORDINATE WITH ELECTRICAL COMPANY
- REMOVE/ABANDON ALL EXISTING UTILITIES RE: UTILITY PLANS
- REMOVE LANDSCAPING
- PROTECT EXISTING LANDSCAPING
- LIMITS OF DEMOLITION