


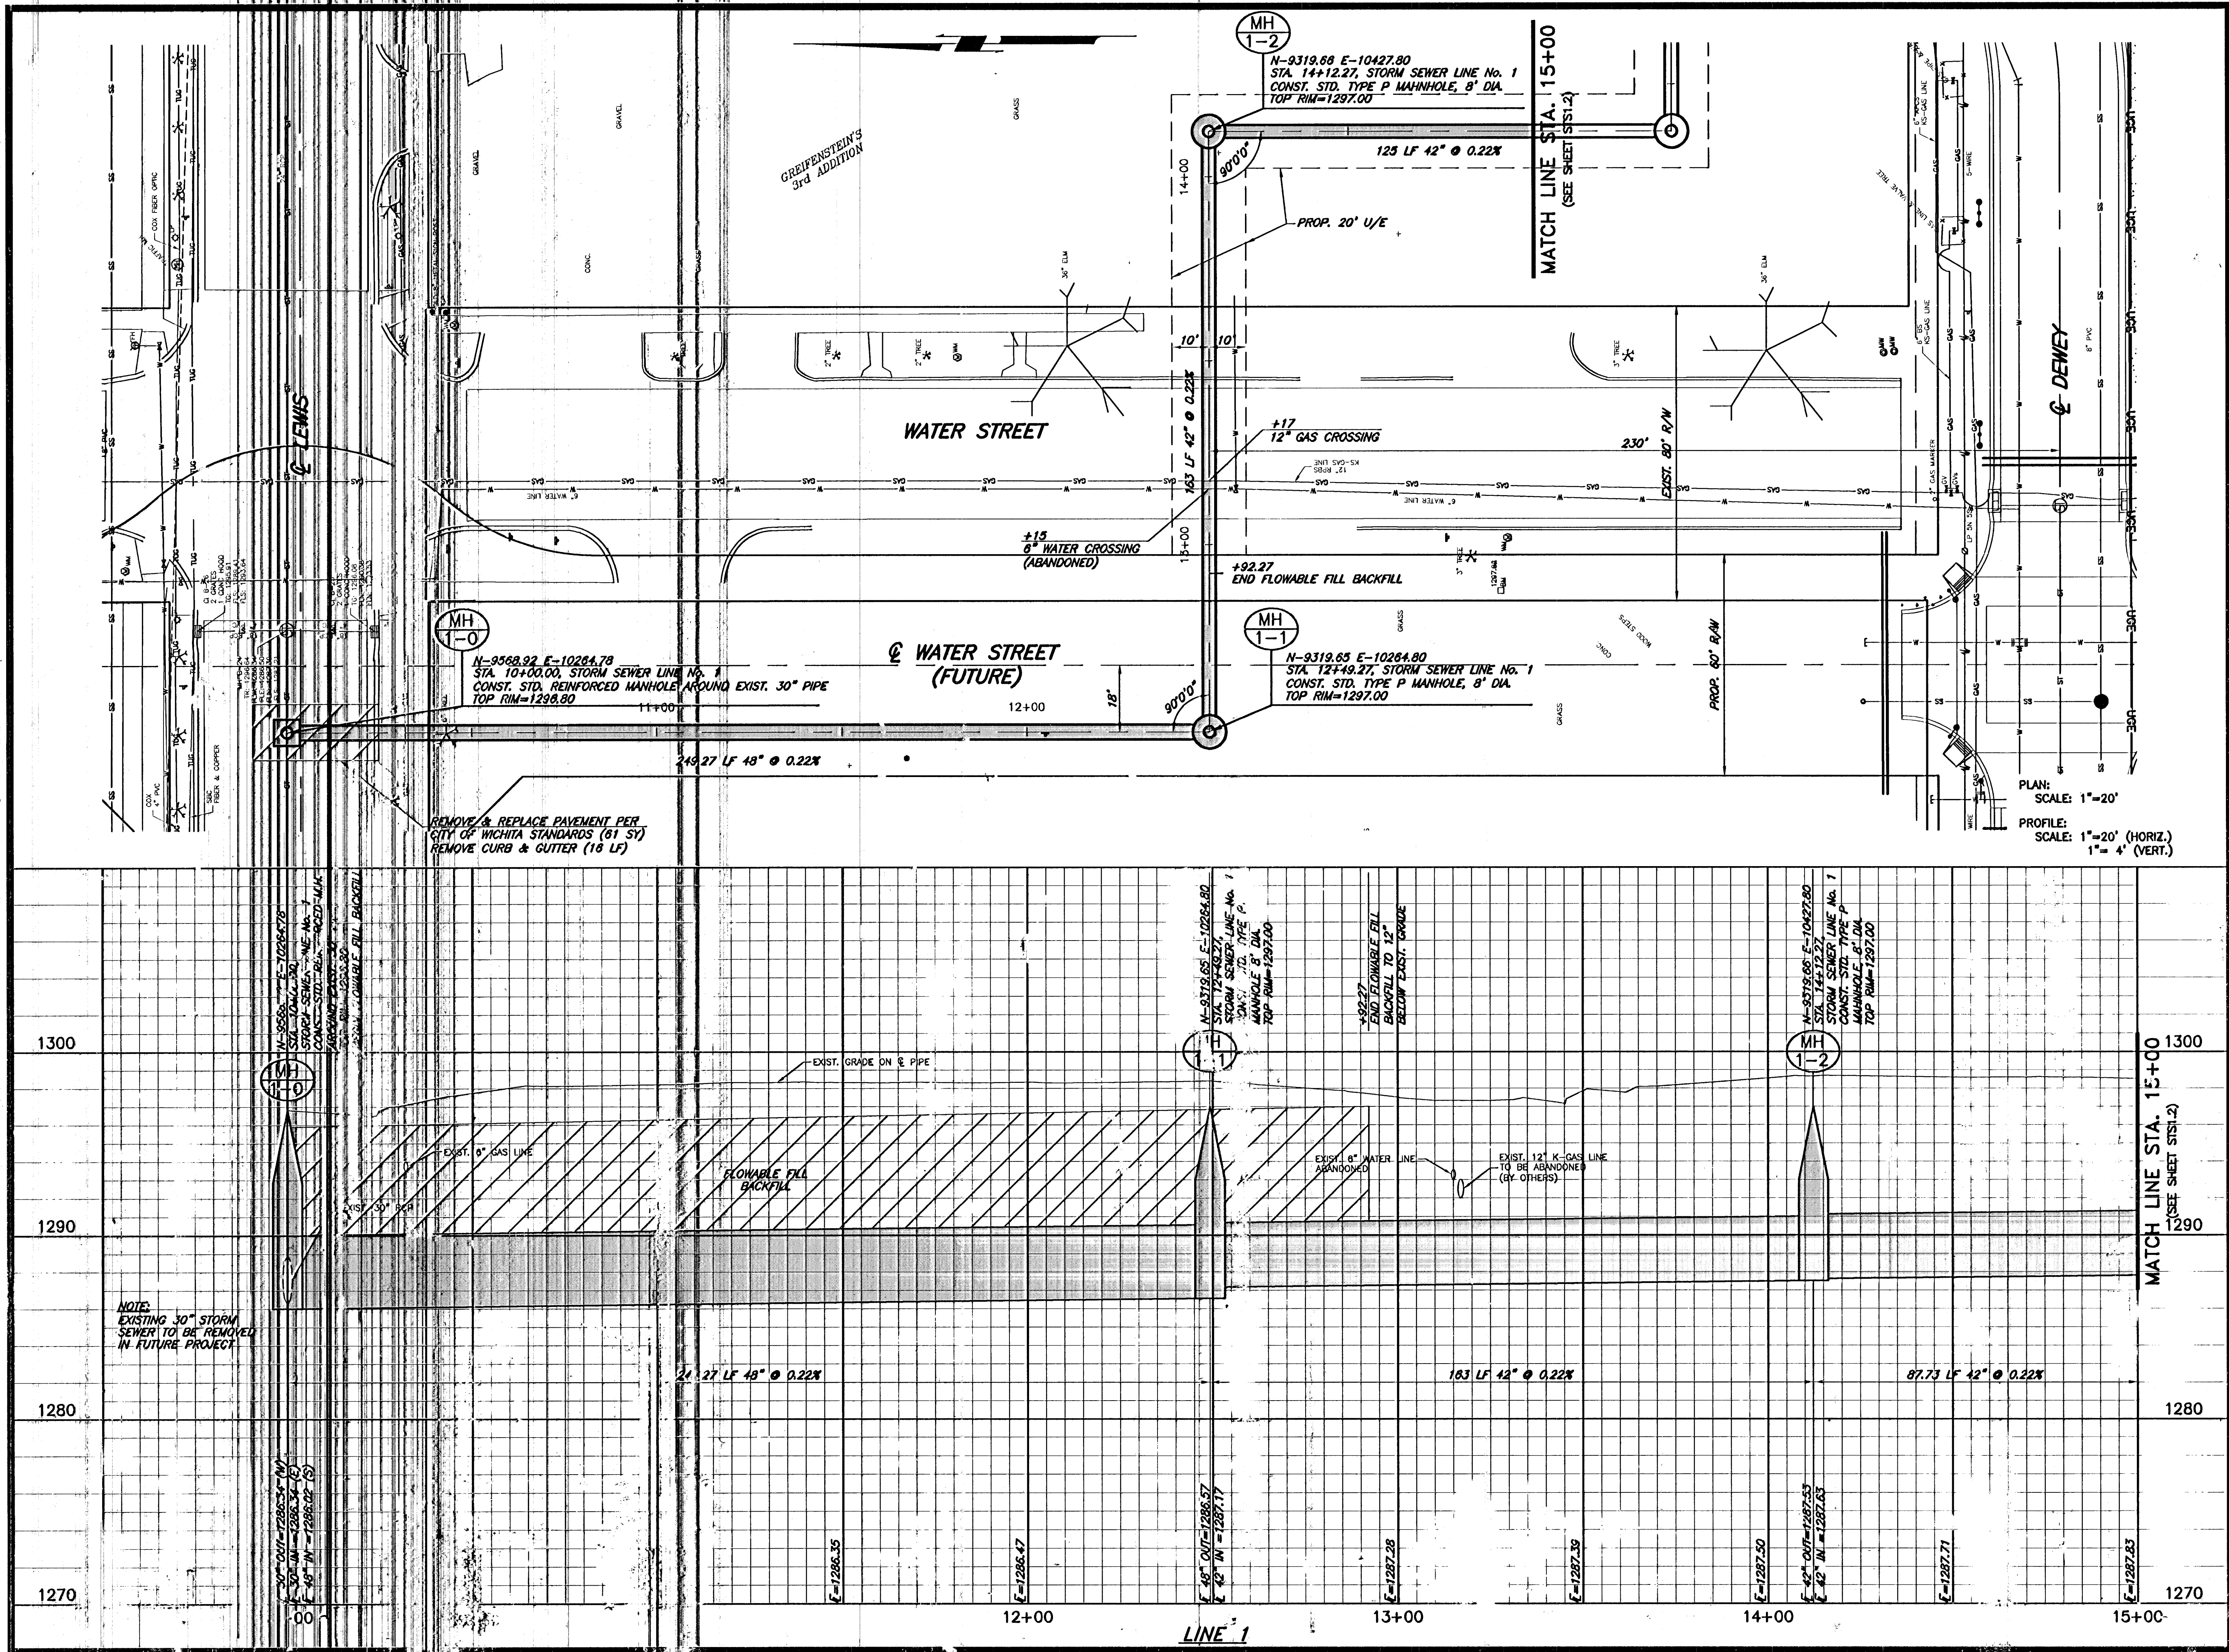

© 2005 GossenLivingston Associates, Inc.
The drawing or all other data herein is the exclusive property of GossenLivingston Associates, Inc. It is not to be copied or used in any way without the express written consent of GossenLivingston Associates, Inc. All drawings, specifications, etc., designs and arrangements appearing herein constitute the original and approved work of GossenLivingston Associates, Inc.

Johnson & Associates, Inc.
100 E. California Ave. - Third Floor
Oklahoma City, OK 73104
(405) 235-8075 FAX (405) 235-8078
Certificate of Authorization #E-1128 EXP. DATE: 12-31-2008



WICHITA WATERWALK PUBLIC IMPROVEMENTS PHASE 2 PACKAGE 1

Mark	Date	Description

STORM SEWER No. 1

Job No.	12-30-03
Date	SE
Drawn	PB
Checked	20 of 24

ST1.1