



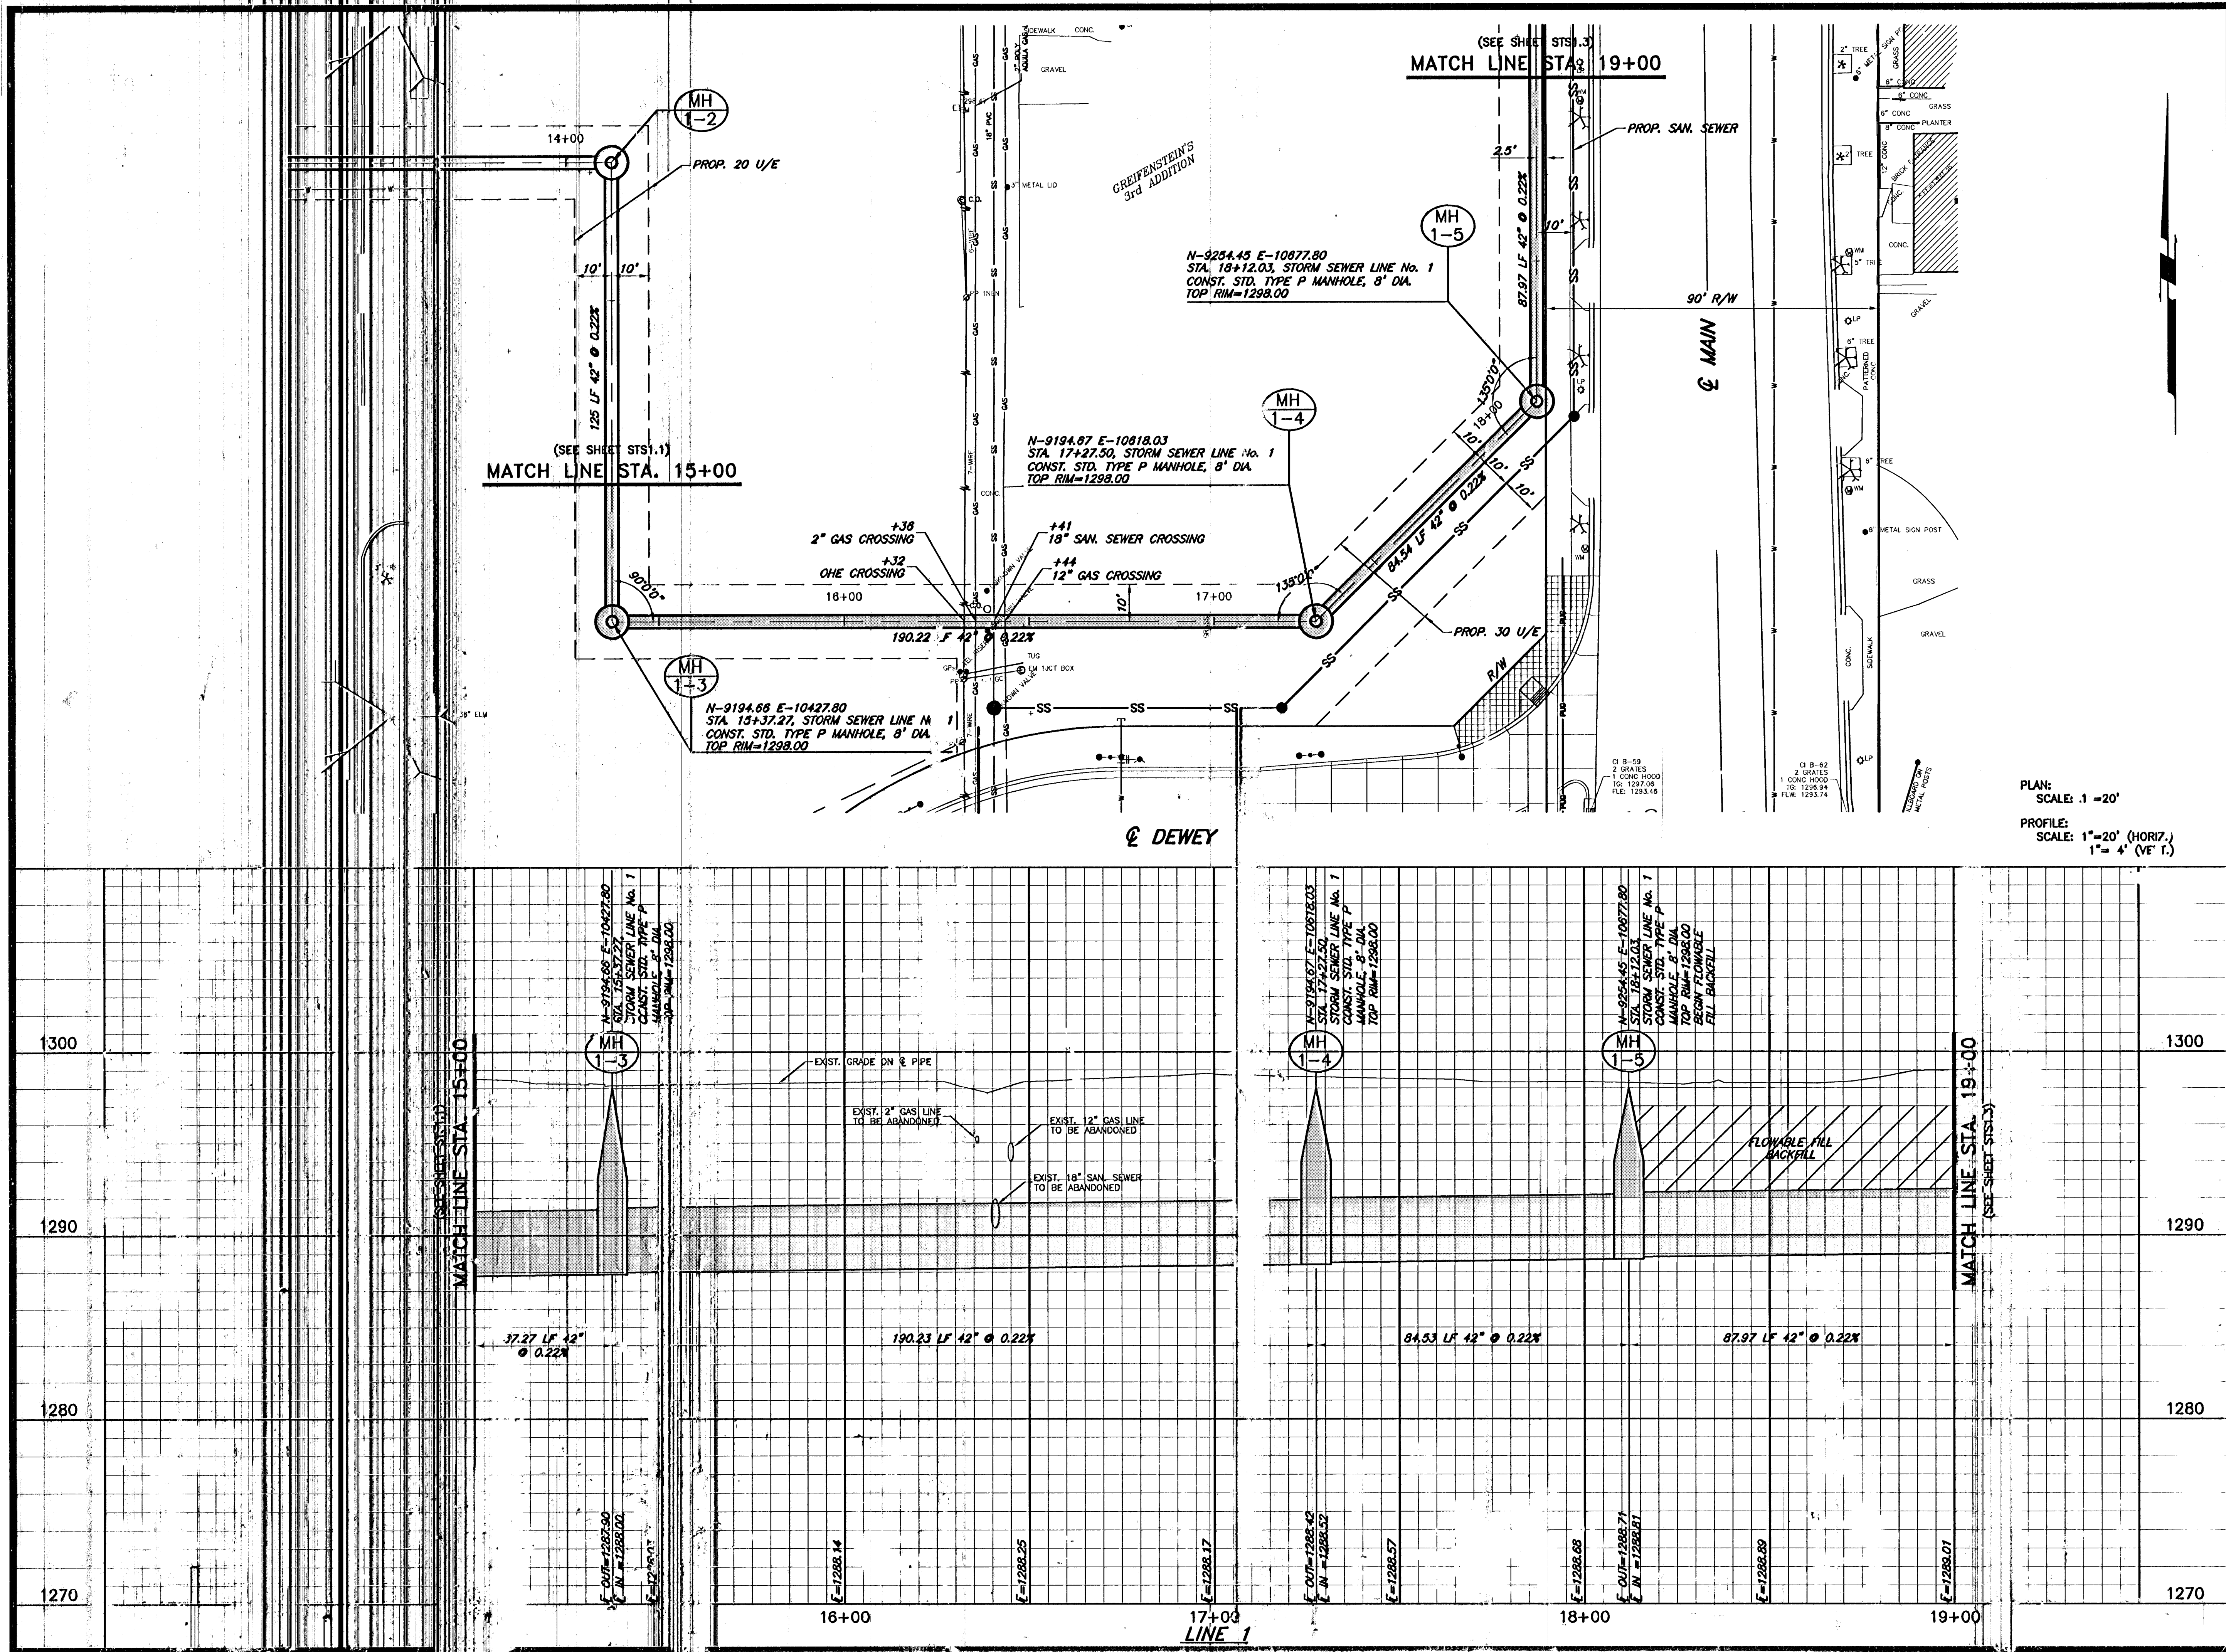

PLAN:
SCALE: 1"=20'
PROFILE:
SCALE: 1"=20' (HORIZ.)
1"=4' (VERT.)

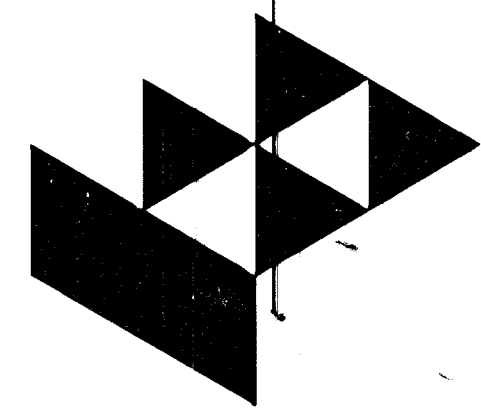


GossenLivingston
Architecture
420 South Emporia
Wichita, KS 67202
Tel: (316) 265-9387
Fax: (316) 265-5646
Email: architecture@gjl.com

© 2005 Gossen Livingston Associates, Inc.
The drawing and all its contents are the exclusive property of Gossen Livingston Associates, Inc. and shall not be copied or used in any way without the express written consent of Gossen Livingston Associates, Inc. All drawings, specifications, notes, and arrangements appearing herein constitute the original and unpublished work of Gossen Livingston Associates, Inc.



Johnson & Associates, Inc.
100 E. California Ave. - Third Floor
Oklahoma City, OK 73104
(405) 235-8075 FAX (405) 235-3778
Certificate of Authorization #E-1128 EXP. DATE: 12-31-2008

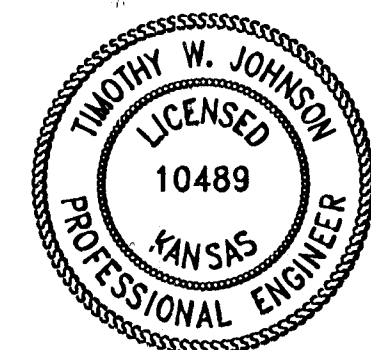

WICHITA WATERWALK

PUBLIC IMPROVEMENTS PHASE 2 PACKAGE 1

Mark	Date	Description

STORM SEWER No. 1

Job No.	12-30-05	ST1.2
Date	12-30-05	OF
Drawn	SE	4
Checked	PB	21 of 24