



C:\LVL\0210\0210SWR1.DWG Tue May 11 15:25:30 1999

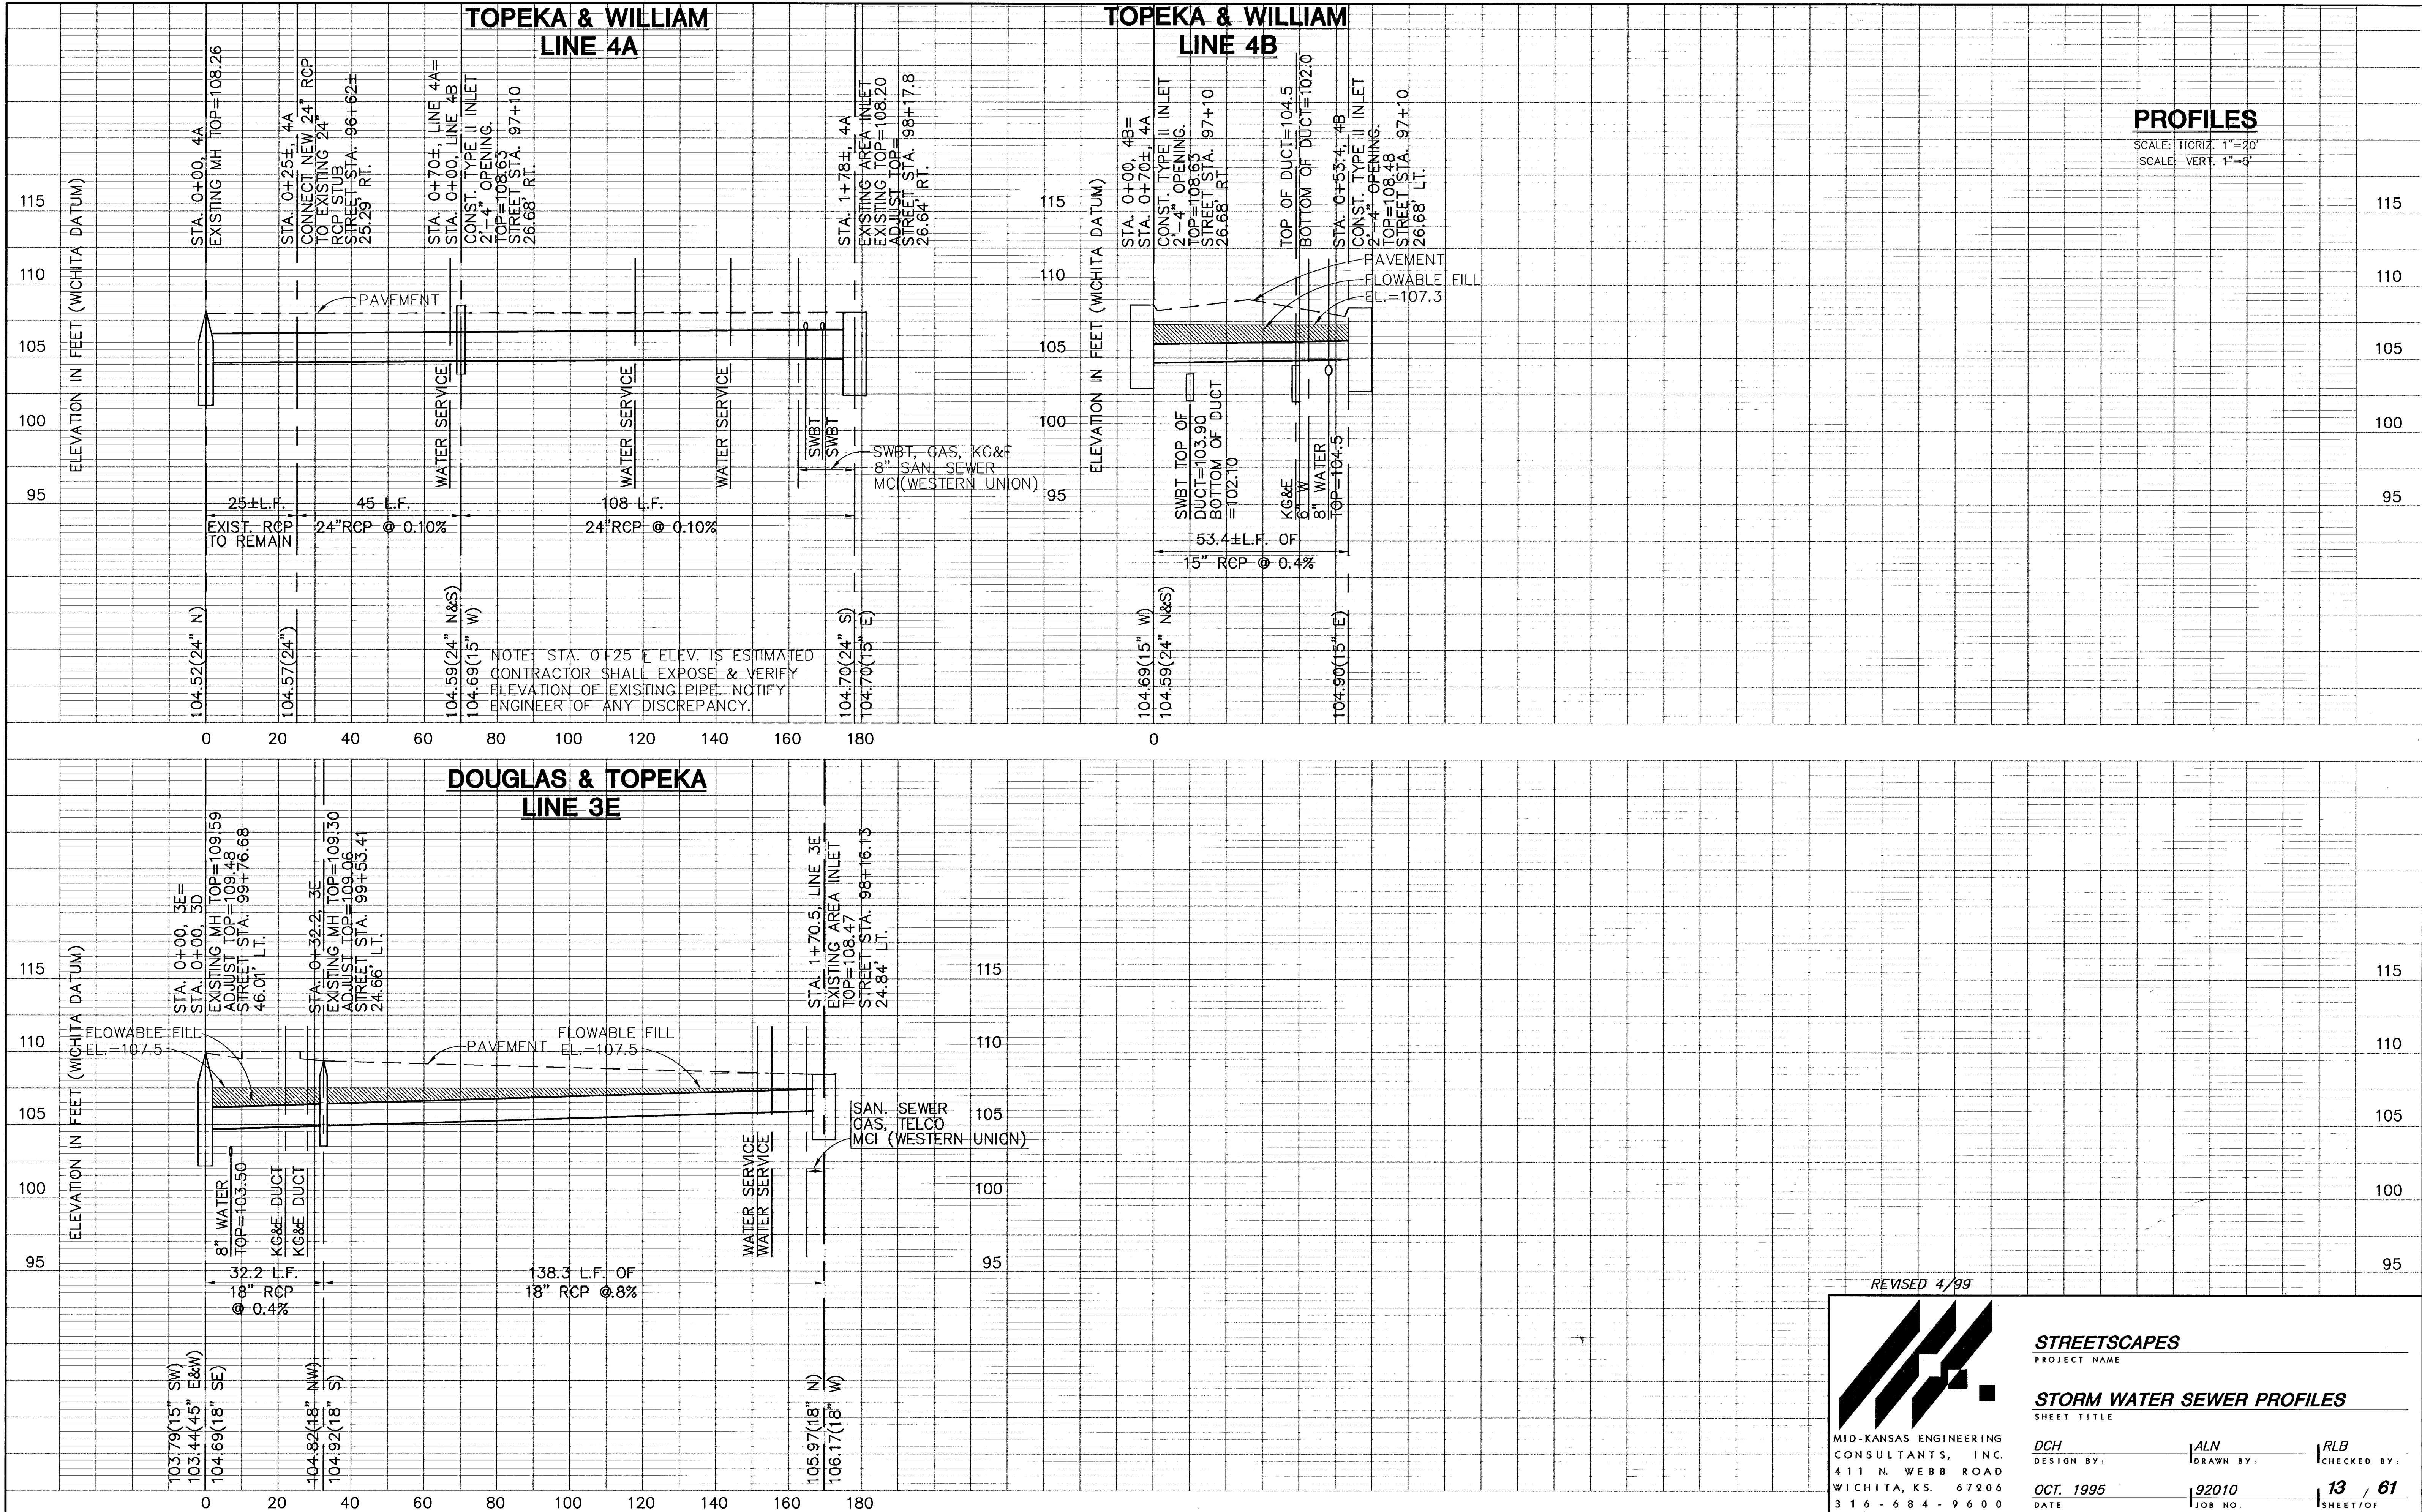

REVISED 4/99

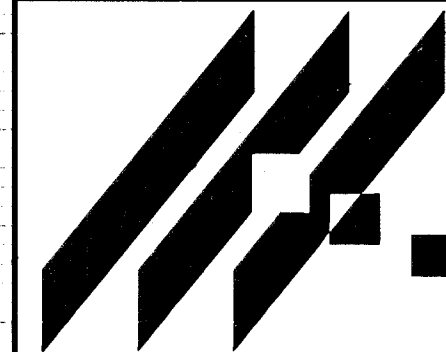

MID-KANSAS ENGINEERING
CONSULTANTS, INC.
411 N. WEBB ROAD
WICHITA, KS. 67206
316-684-9600

STREETSCAPES
PROJECT NAME

STORM WATER SEWER PROFILES
SHEET TITLE

DCH
DESIGN BY:
OCT. 1995
DATE

ALN
DRAWN BY:
92010
JOB NO.

RLB
CHECKED BY:
13 / 61
SHEET OF