


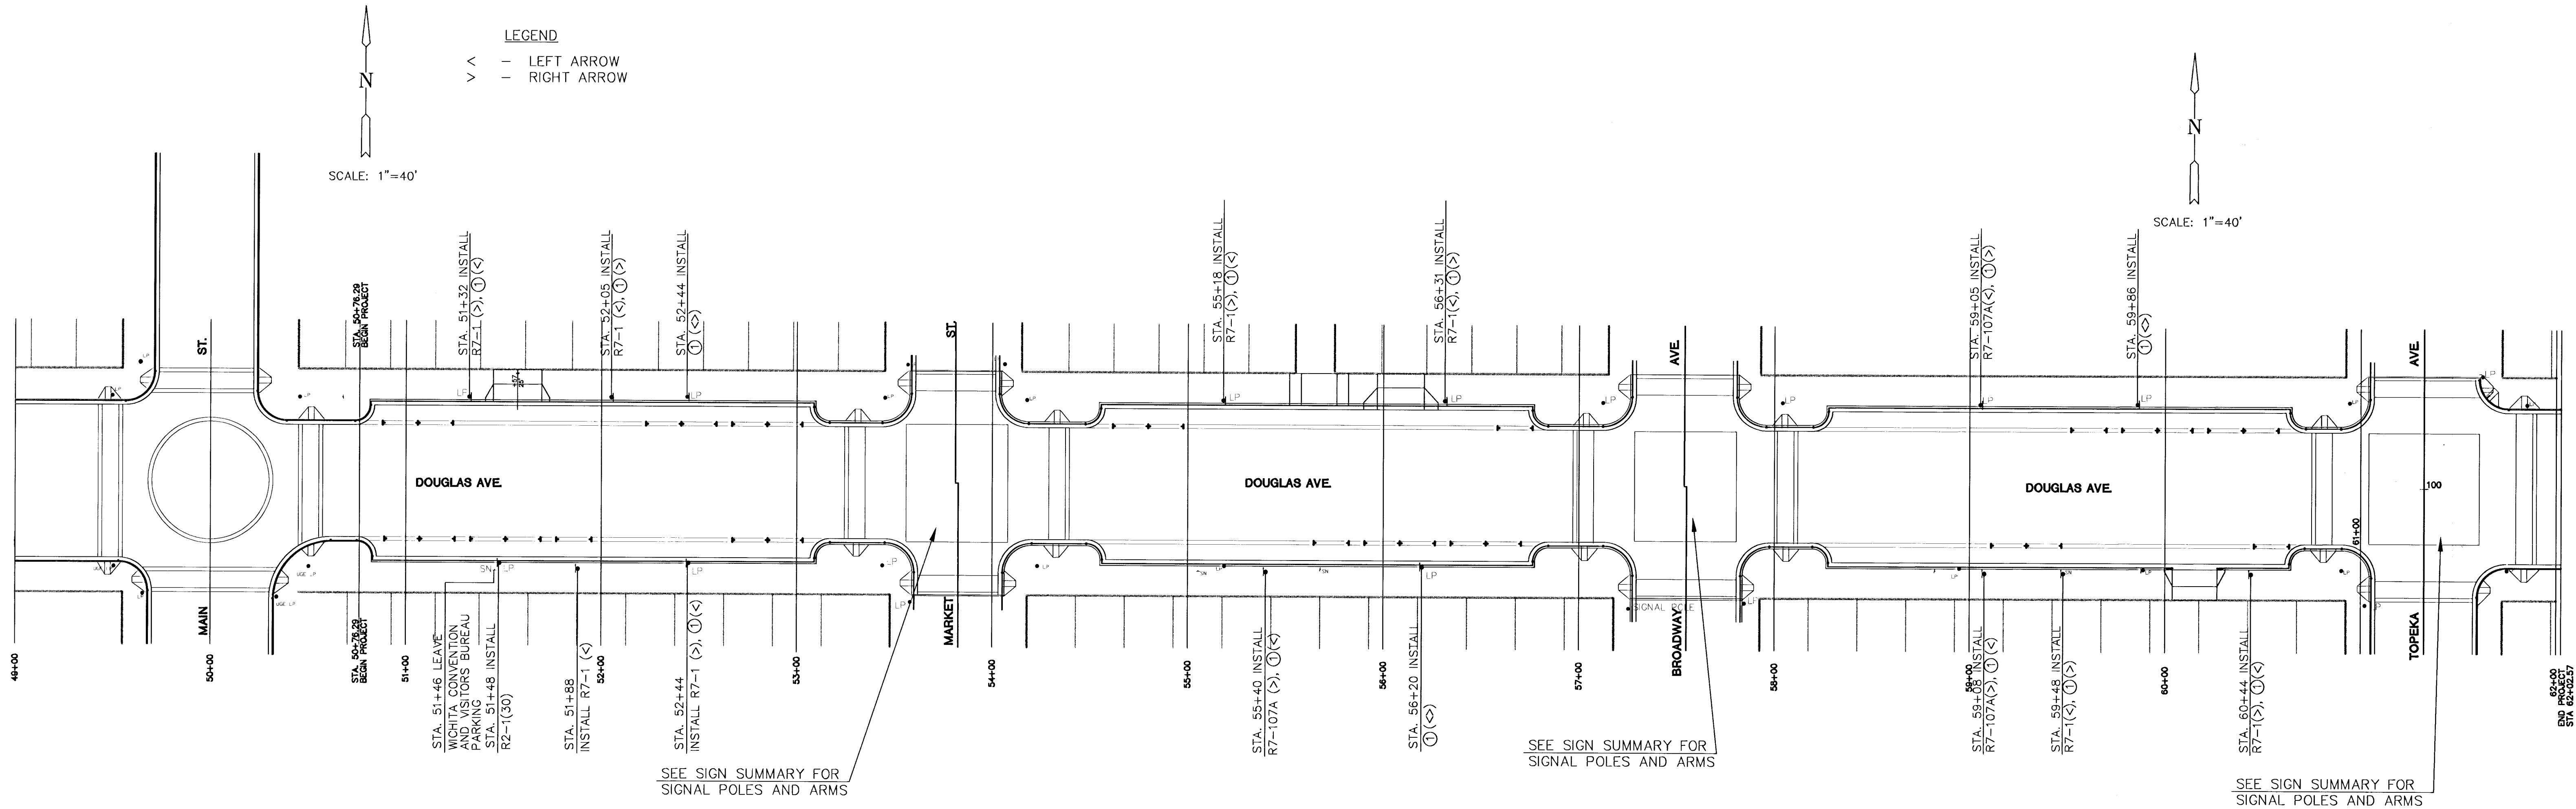


* SIGN SUMMARY FOR SIGNAL POLES & ARMS												
INTERSECTION	Market				Broadway				Topeka			
Lane Direction	E.B.	W.B.	N.B.	S.B.	E.B.	W.B.	N.B.	S.B.	E.B.	W.B.	N.B.	S.B.
Traffic Signs												
R3-5L	1				1	1						
R3-5R												
R6-2L	2									2		
R6-2R		2							2			
R3-2			2				2	2				2
Street Name Sign												
Douglas			1				1	1				1
Market	1	1										
Broadway					1	1						
Topeka									1	1		

* COST OF SIGNS FOR SIGNAL POLES AND ARMS SHALL BE SUBSIDIARY TO TRAFFIC SIGNAL INSTALLATION.



①
12"x18"
ALL LETTERING AND BORDER
SHALL BE GREEN.

NOTE:
INSTALL SIGNS ON NEW KG&E
LIGHT POLES AT LOCATIONS
INDICATED.

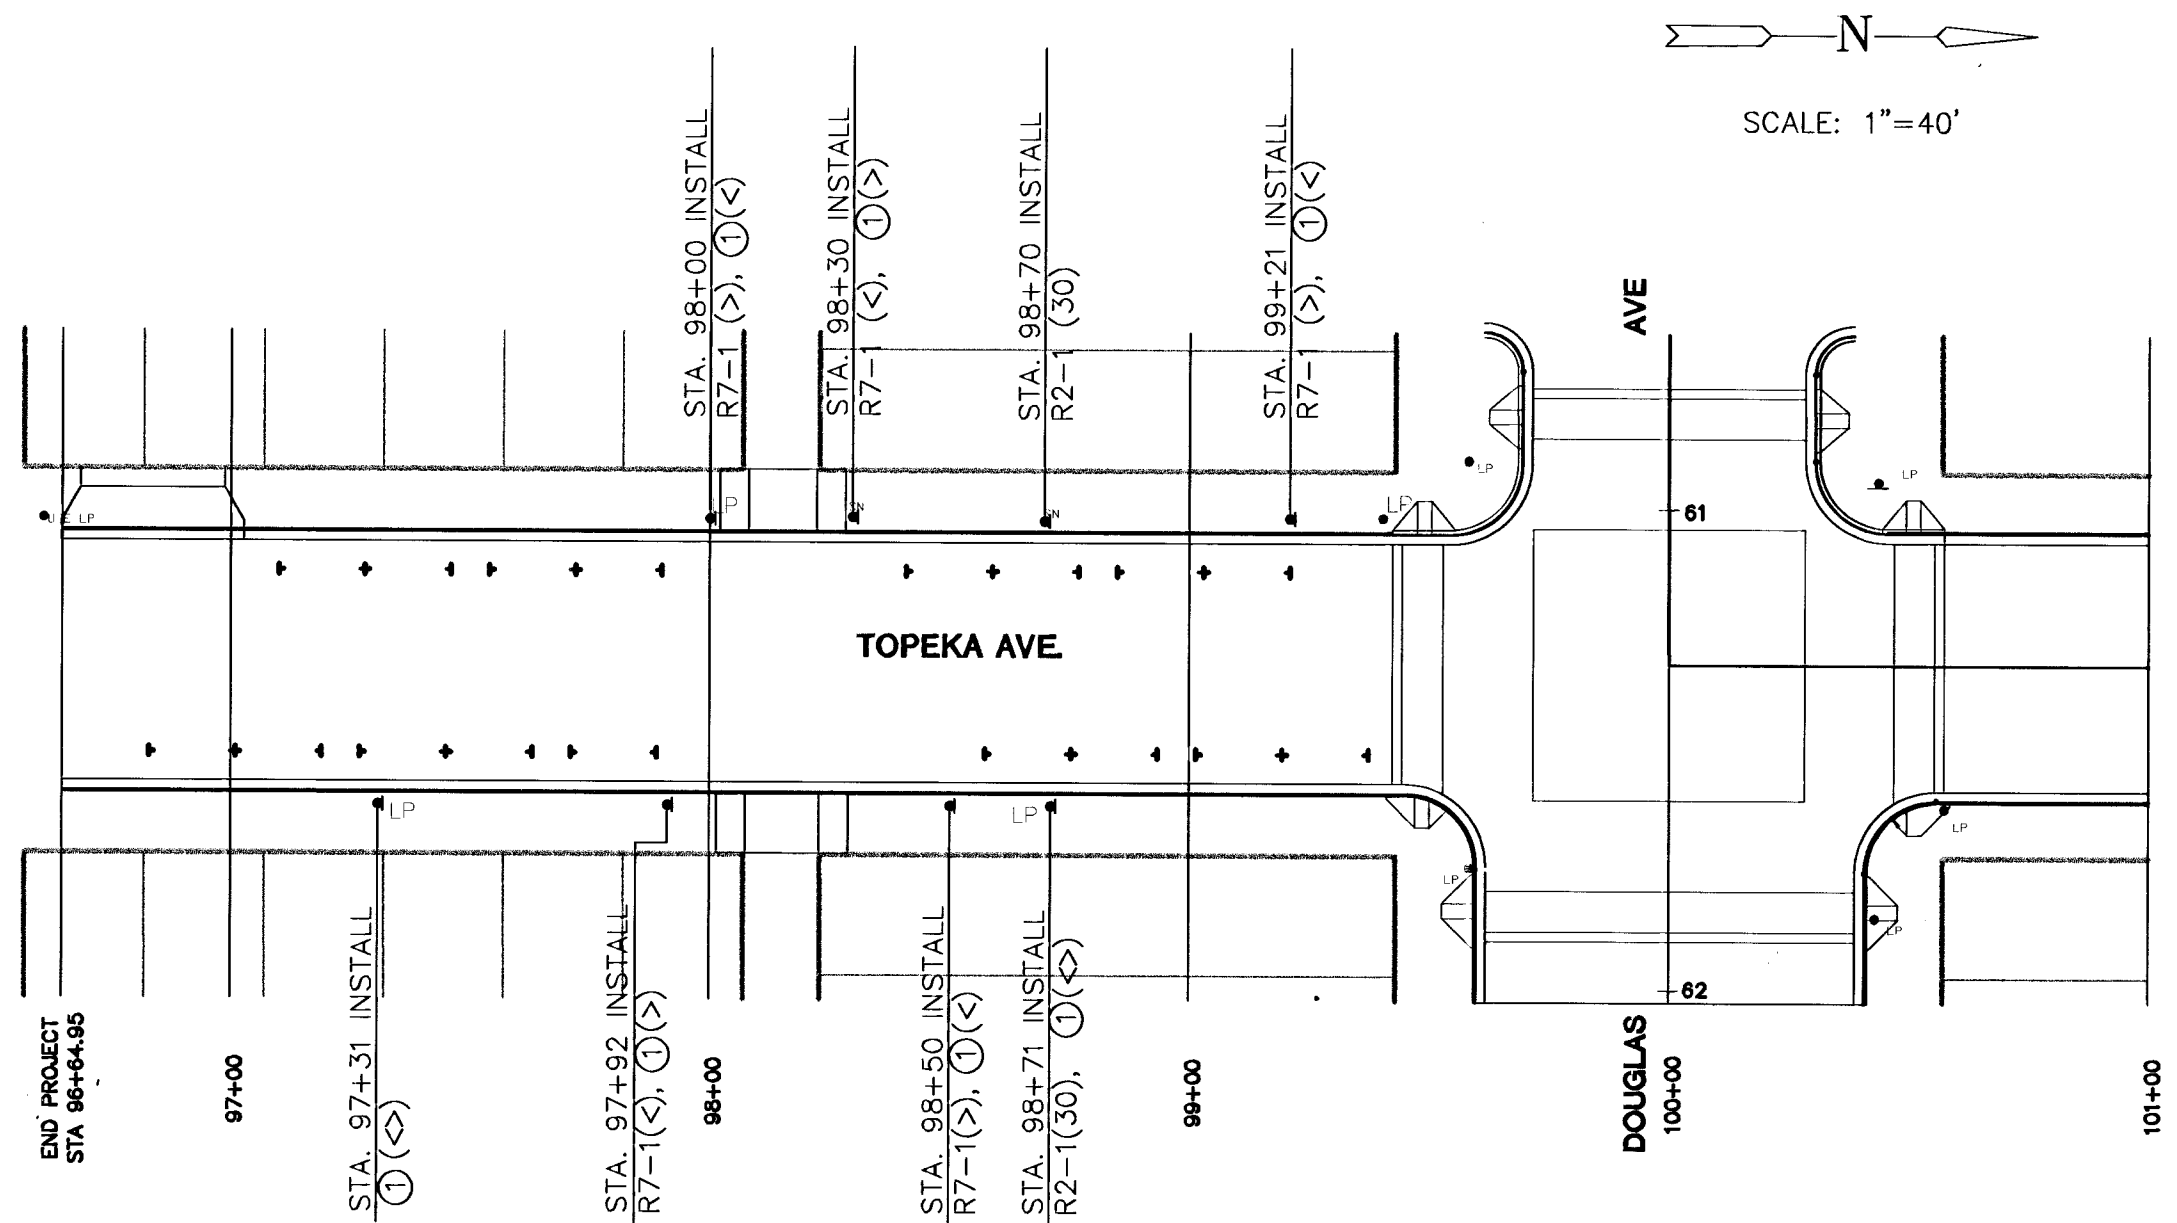

MID-KANSAS ENGINEERING
CONSULTANTS, INC.
411 N. WEBB ROAD
WICHITA, KS. 67206
316-684-9600

STREETSCAPES
PROJECT NAME

SIGNING
SHEET TITLE

DCH DESIGN BY:	JTC DRAWN BY:	DCH CHECKED BY:
Oct. 1995 DATE	92010 JOB NO.	18 / 61 SHEET / OF