




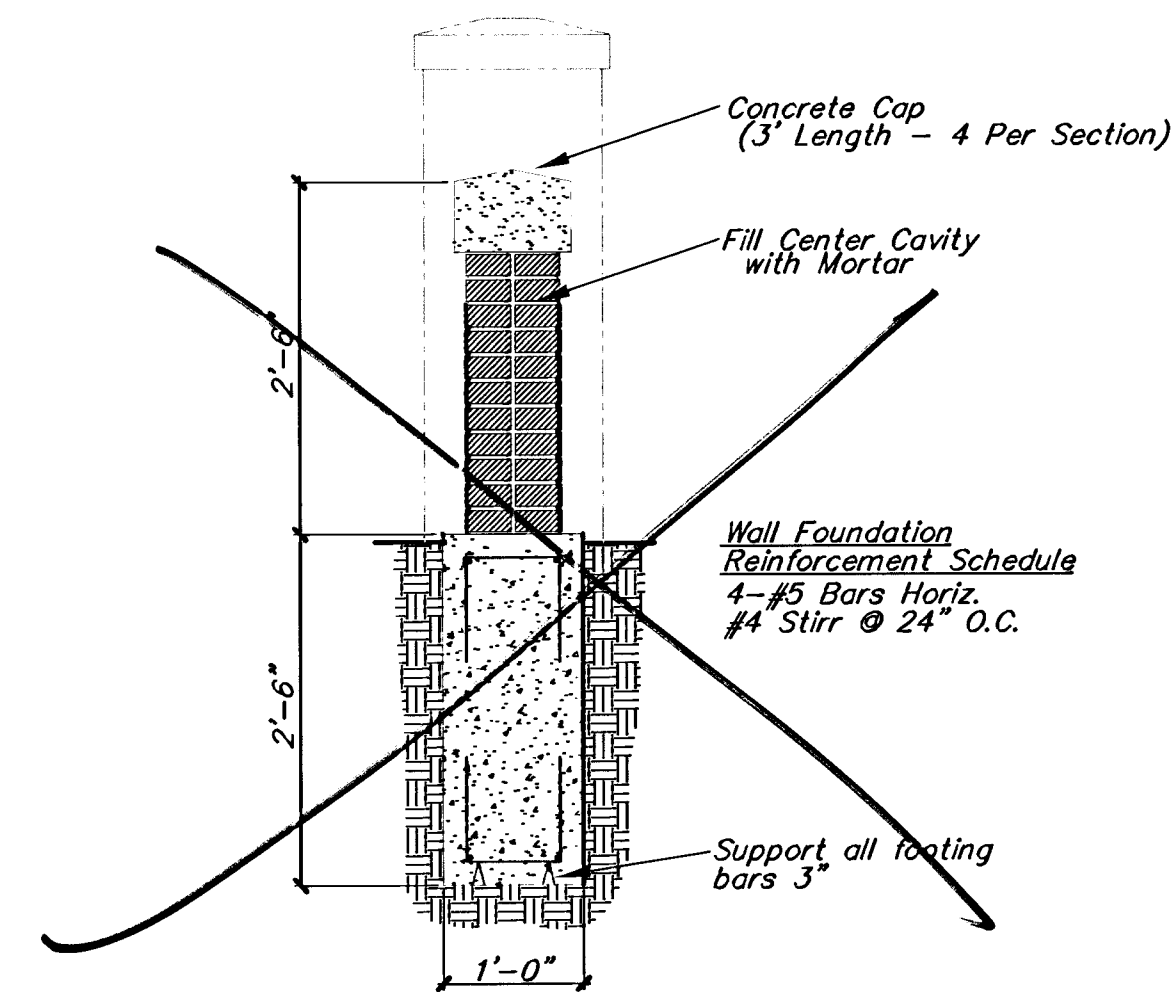


SECONDARY WALL SECTION
NO SCALE

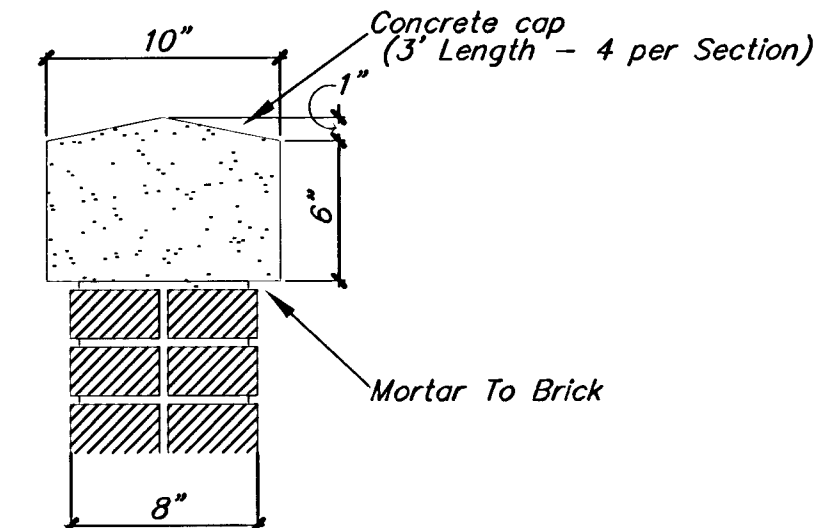


CONCRETE CAP
NO SCALE

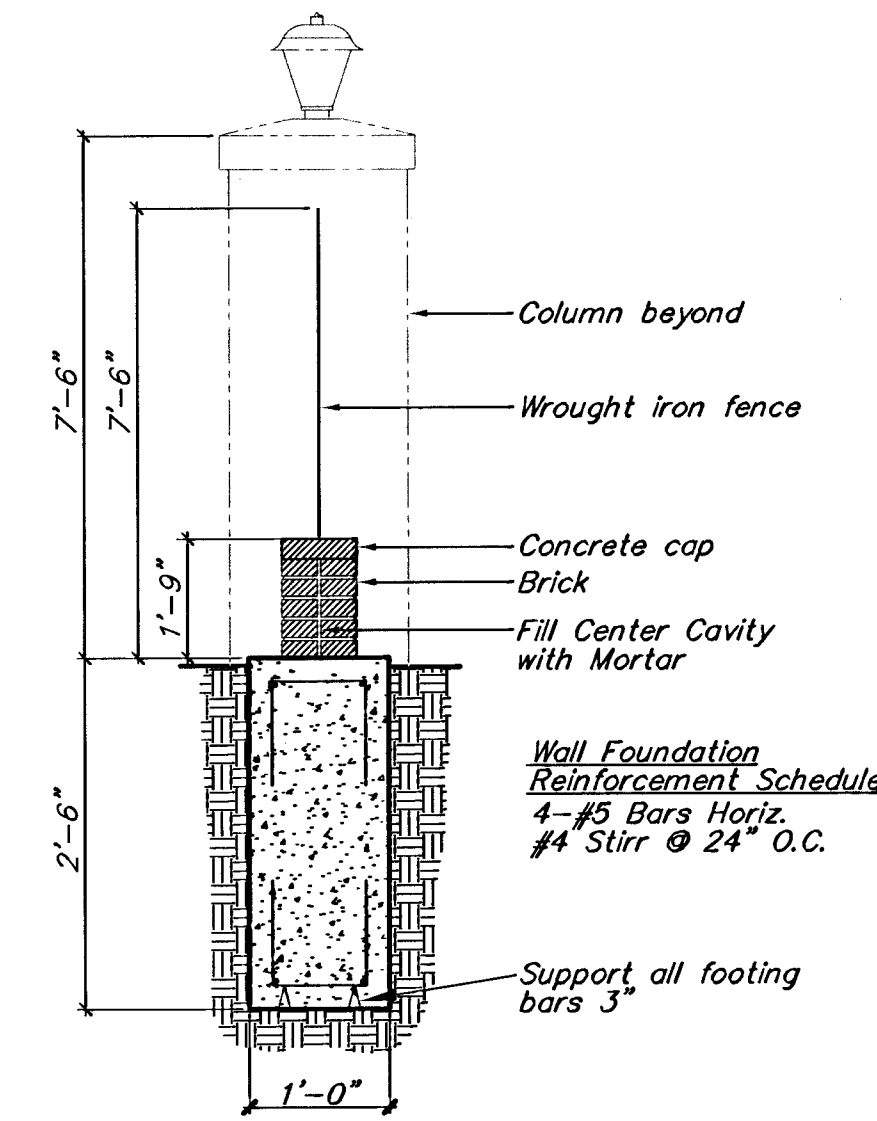


MAJOR WALL SECTION
NO SCALE

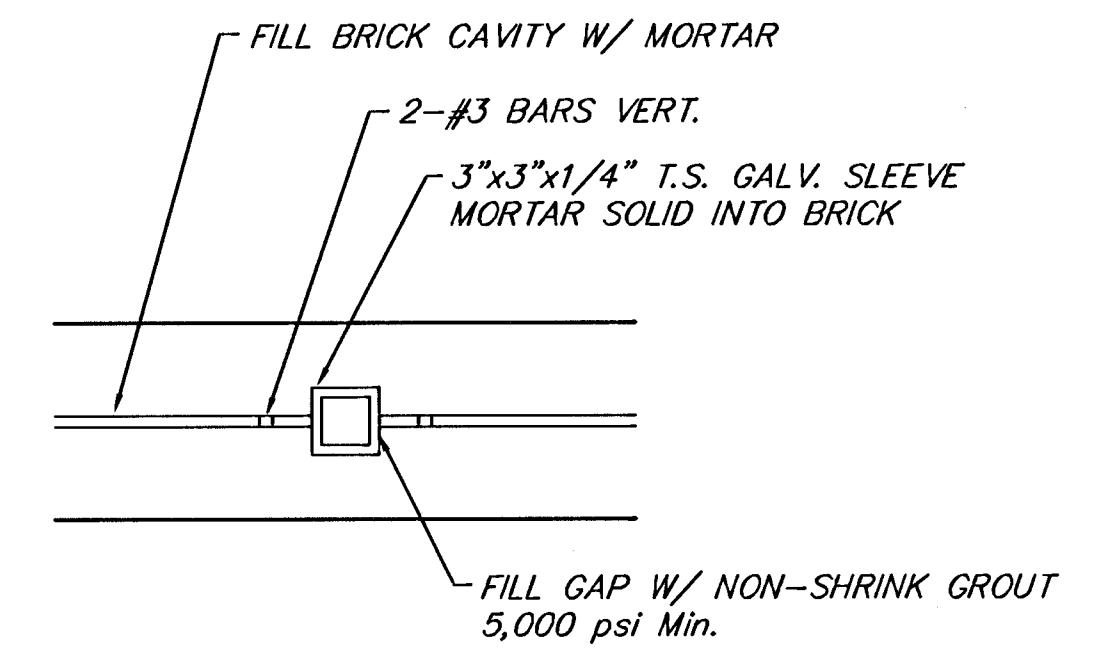


SLEEVE PLAN FOR CENTER POST
NO SCALE

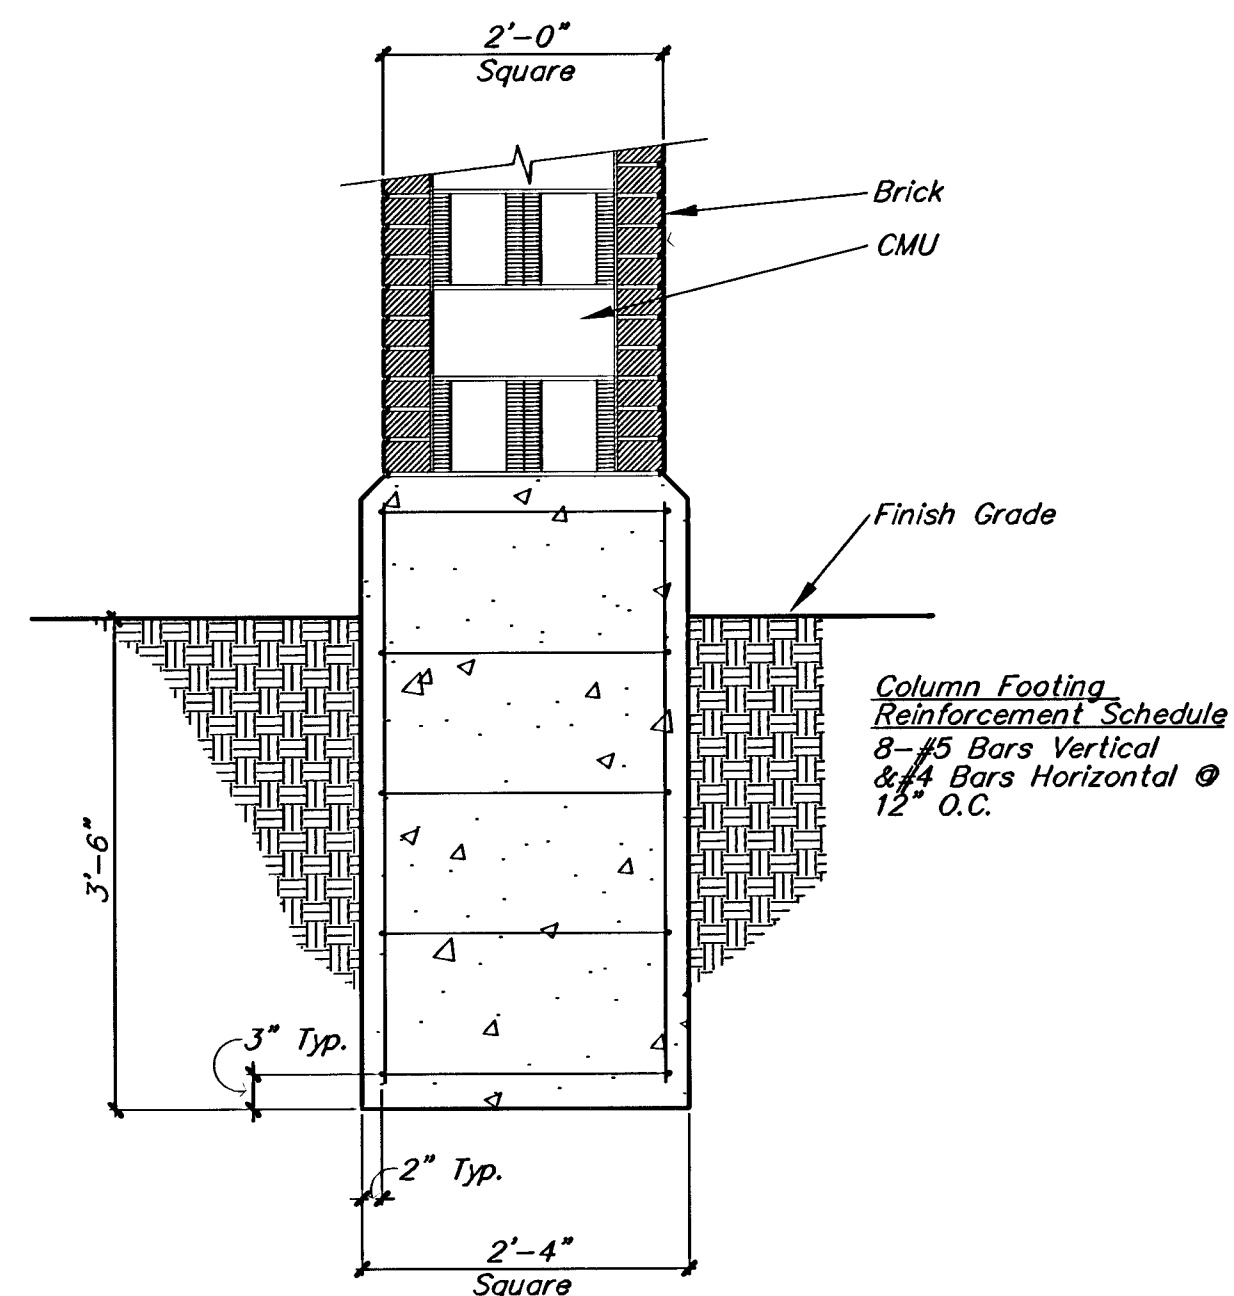


COLUMN SECTION & FOOTING
NO SCALE

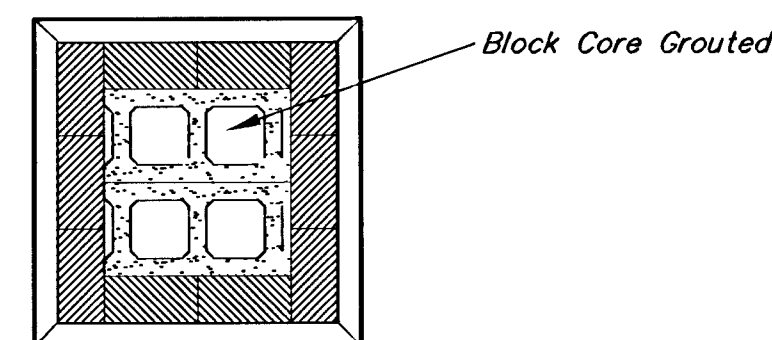


COLUMN BLOCK PLAN
NO SCALE

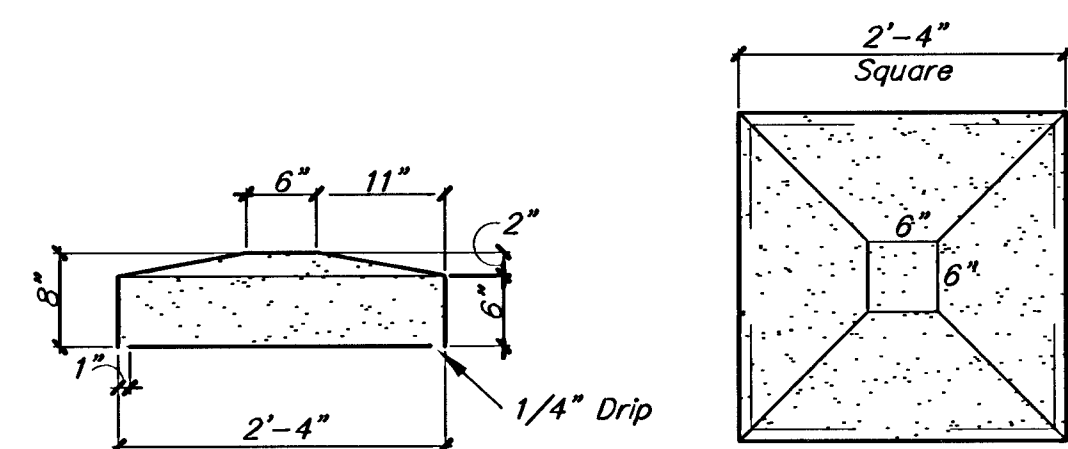


PLAN & SECTION CONCRETE CAP & PIER
NO SCALE

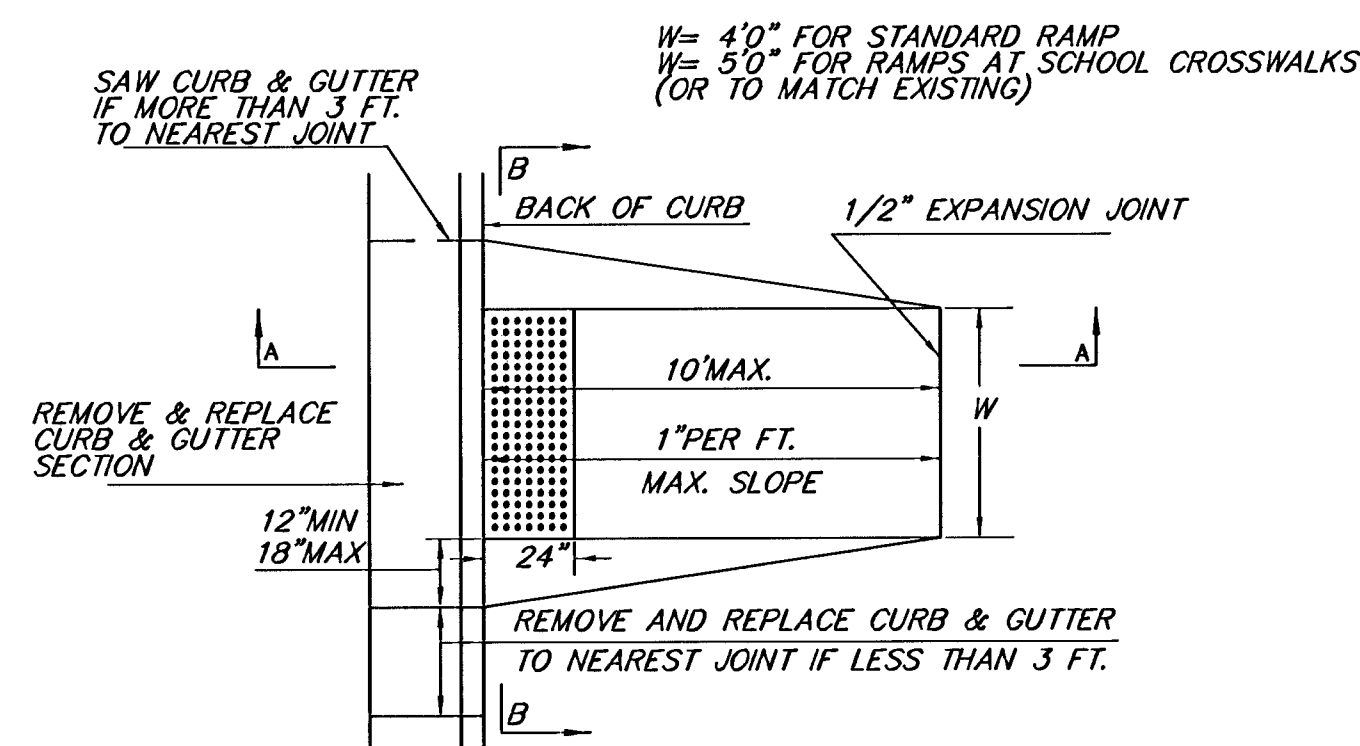


SECTION A-A

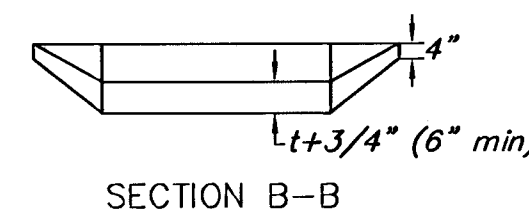

STANDARD WHEELCHAIR RAMP DETAIL
NO SCALE

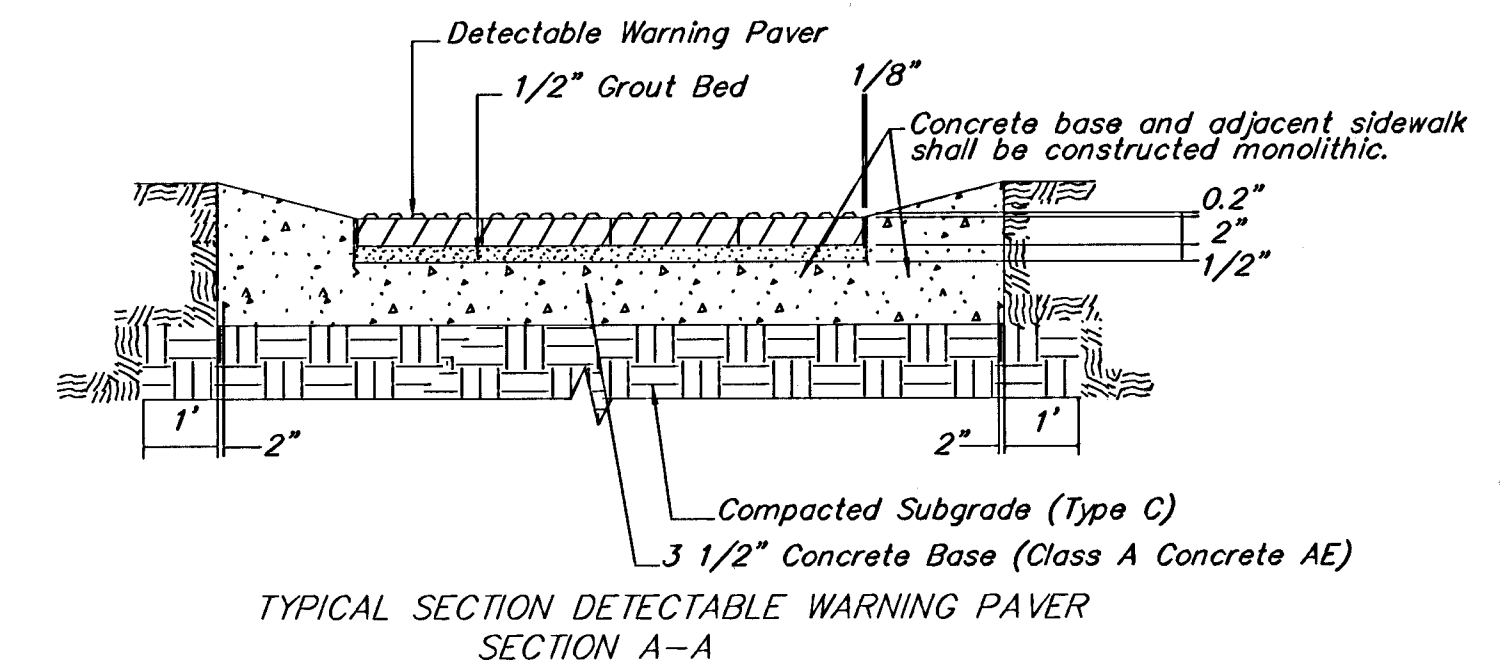


NOTE: HANOVER DETECTABLE WARNING PAVERS (OR AN APPROVED ALTERNATE) SHALL BE USED IN ALL WHEELCHAIR RAMPS. THE 11 3/4" RED 15' PAVES SHALL BE USED IN ALL APPLICATIONS.
HANOVER ARCHITECTURAL PRODUCTS
240 BENDER ROAD
HANOVER, PA 17331
1-717-637-0500
www.hanoverpavers.com

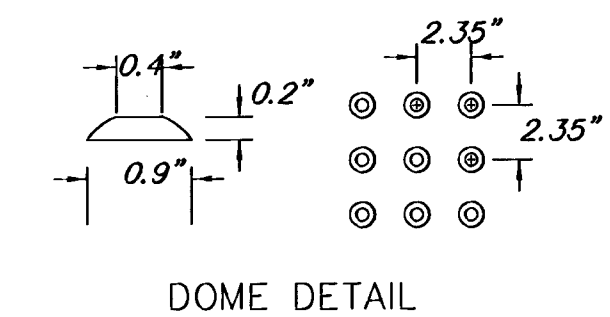

DOMES DETAIL

REV. 8-25-03
REV. 7-23-03

**PARKING LOT PLAN - KANSAS PAINT
ALT. SCREEN WALL & WHEEL CHAIR RAMP DETAILS
WICHITA, KANSAS**

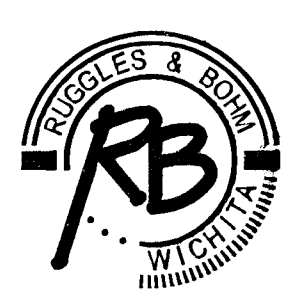	Ruggles & Bohm, P.A. Engineering, Surveying, Land Planning		DESIGN TCR	4 OF 11
	924 North Main Wichita, Kansas 67203 www.rbkansas.com		DRAWN TEB	
(316) 264-8008 (316) 264-4621 fax E-mail: info@rbkansas.com		REVIEW	UTILITY	DATE July 17, 2003
DRAWING FILE Condet2		PROJECT NUMBER 472-83846		