


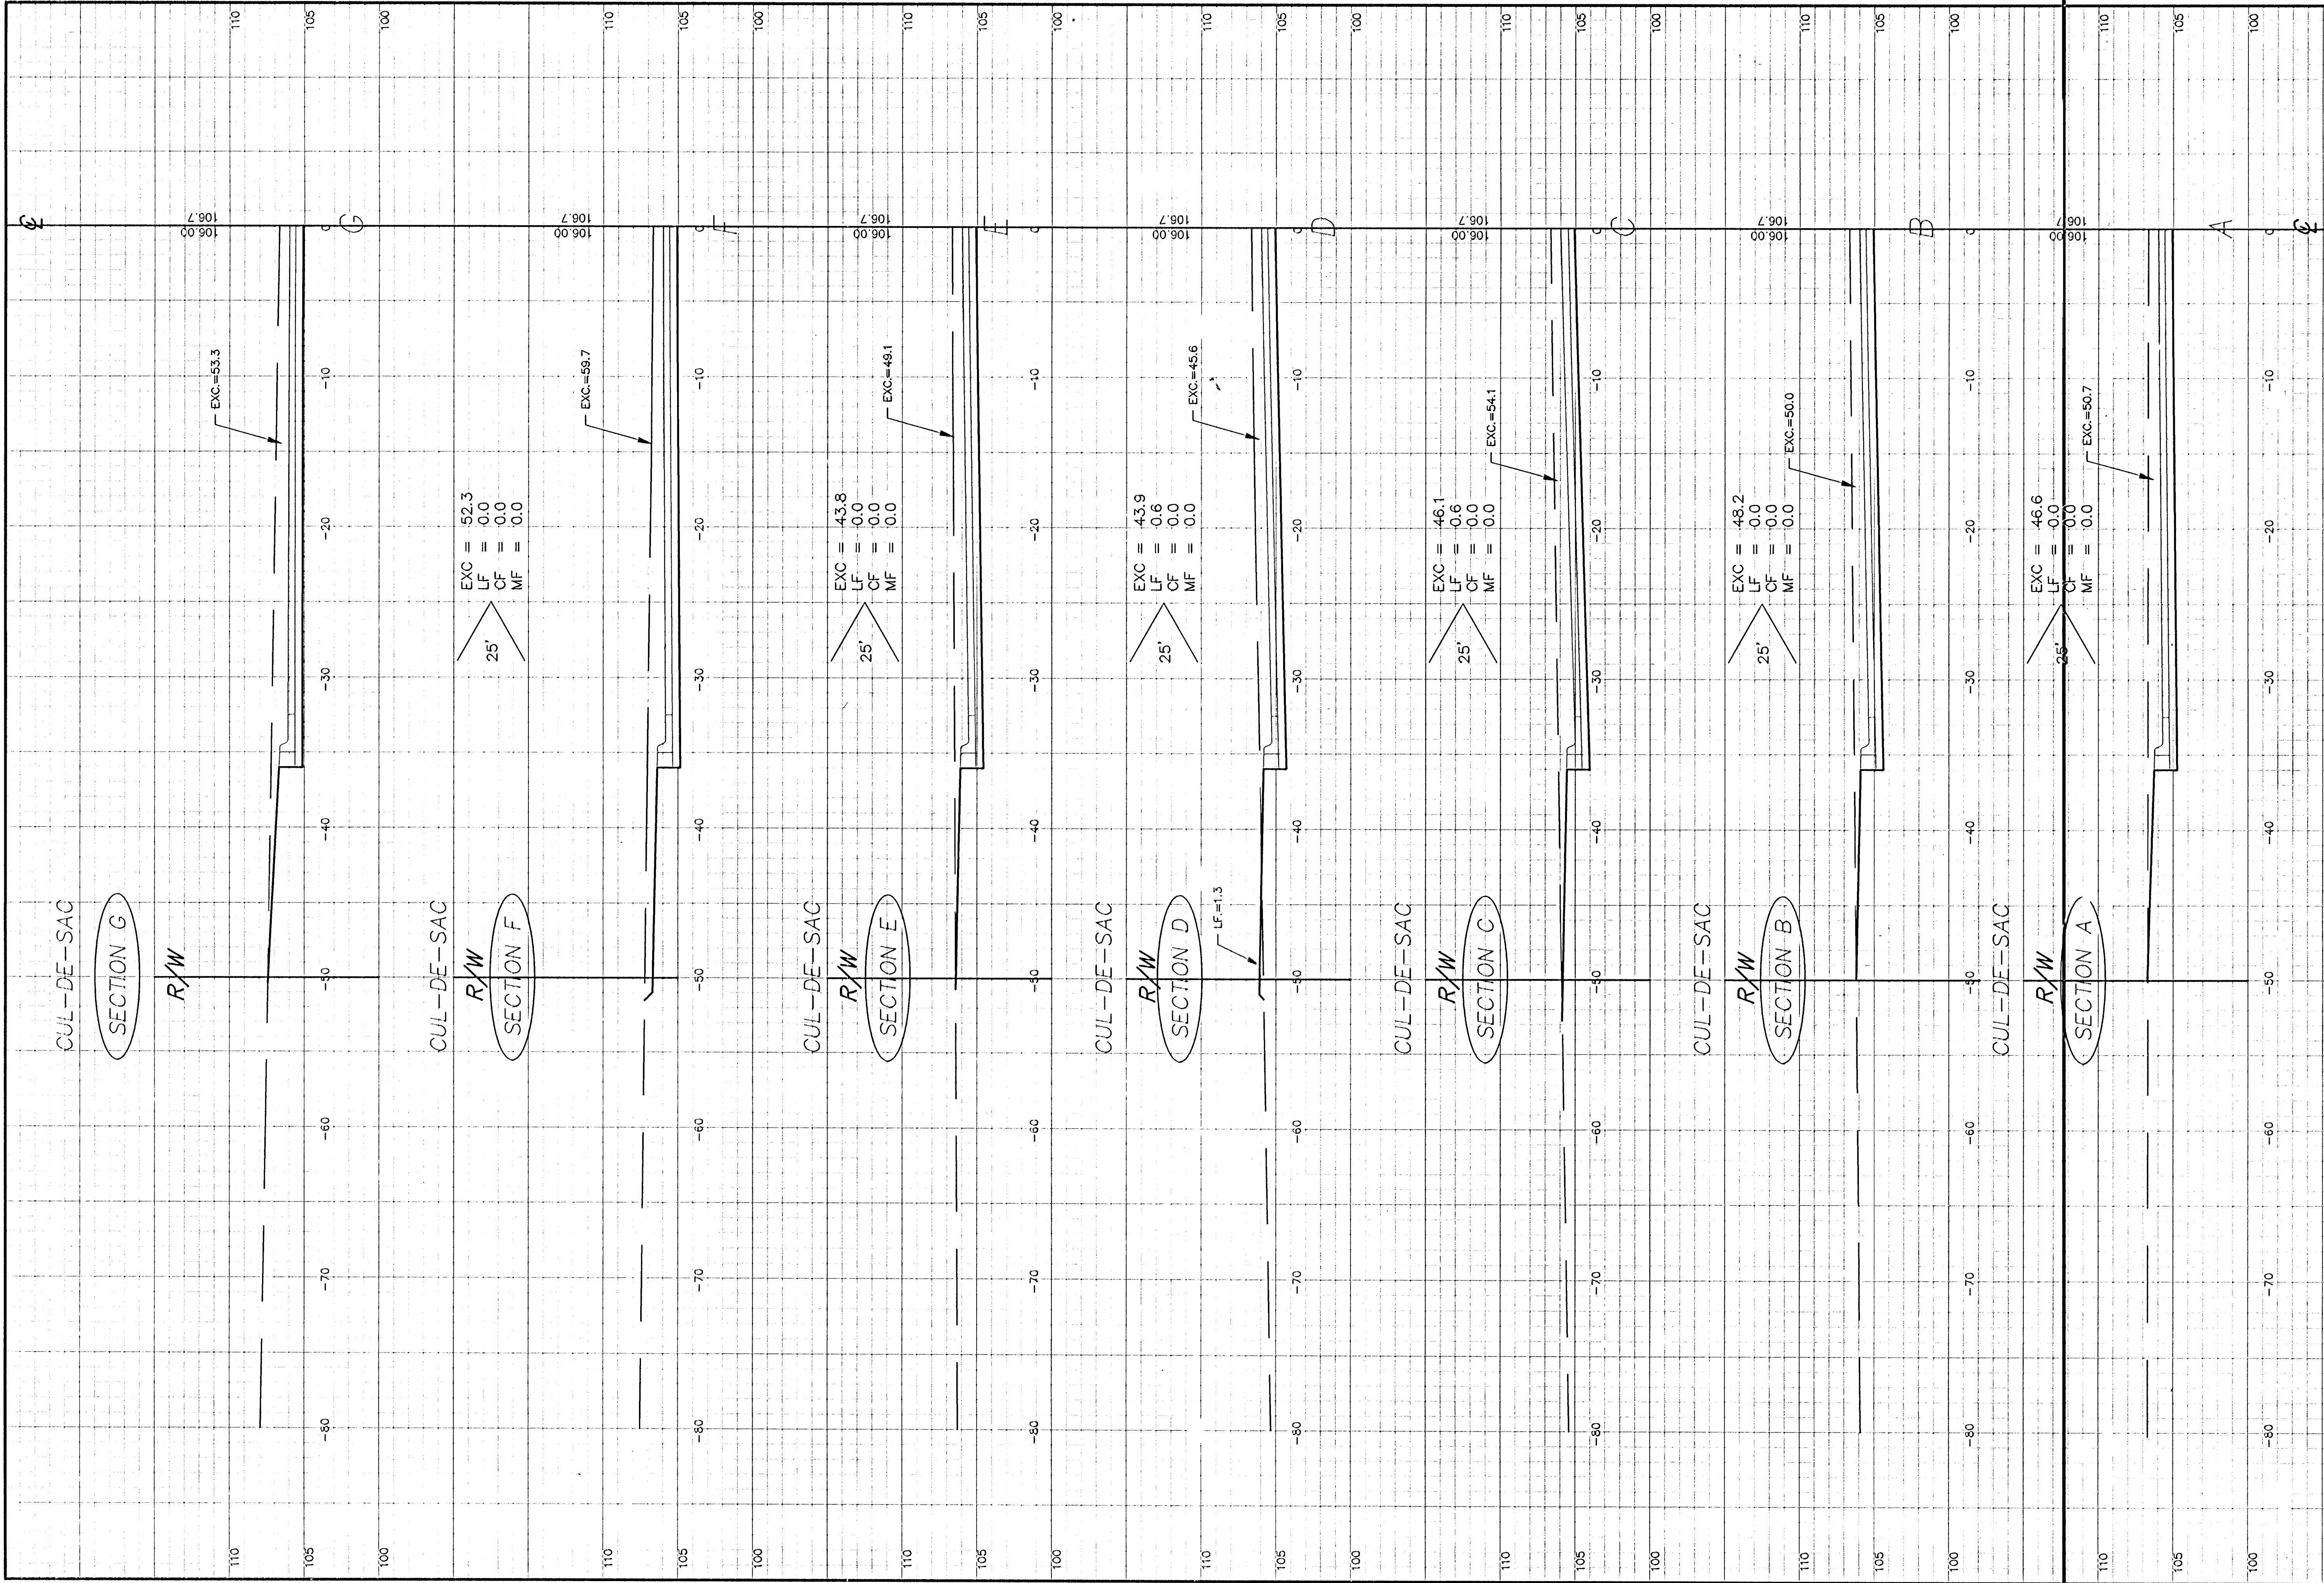

18-02-05-12

|   |                                     |         |                  |          |
|---|-------------------------------------|---------|------------------|----------|
| <div>CED</div> <div>CED PROJ. NO.: 20020908</div> <div>810 WEST DOUGLAS, SUITE C</div> <div>WICHITA, KANSAS 67203</div> <div>PH: (316) 262-8808</div> <div>FAX: (316) 262-1669</div> | <b>CERTIFIED ENGINEERING DESIGN</b> |         | SHEET 15         |          |
|   | TOTAL 15                            |         | TOTAL 15         |          |
|   | SHEET TOTAL                         |         | STREET TOTAL     |          |
|   | EXCAVATION                          | = 280.9 | EXCAVATION       | = 1095.8 |
|   | LOOSE FILL                          | = 1.2   | LOOSE FILL       | = 36.3   |
|   | COMPACTED FILL                      | = 0.0   | COMPACTED FILL   | = 0.0    |
|   | MANIPULATED FILL                    | = 0.0   | MANIPULATED FILL | = 0.0    |
| SUNNYBROOK COURT   |                                     |         |                  |          |