



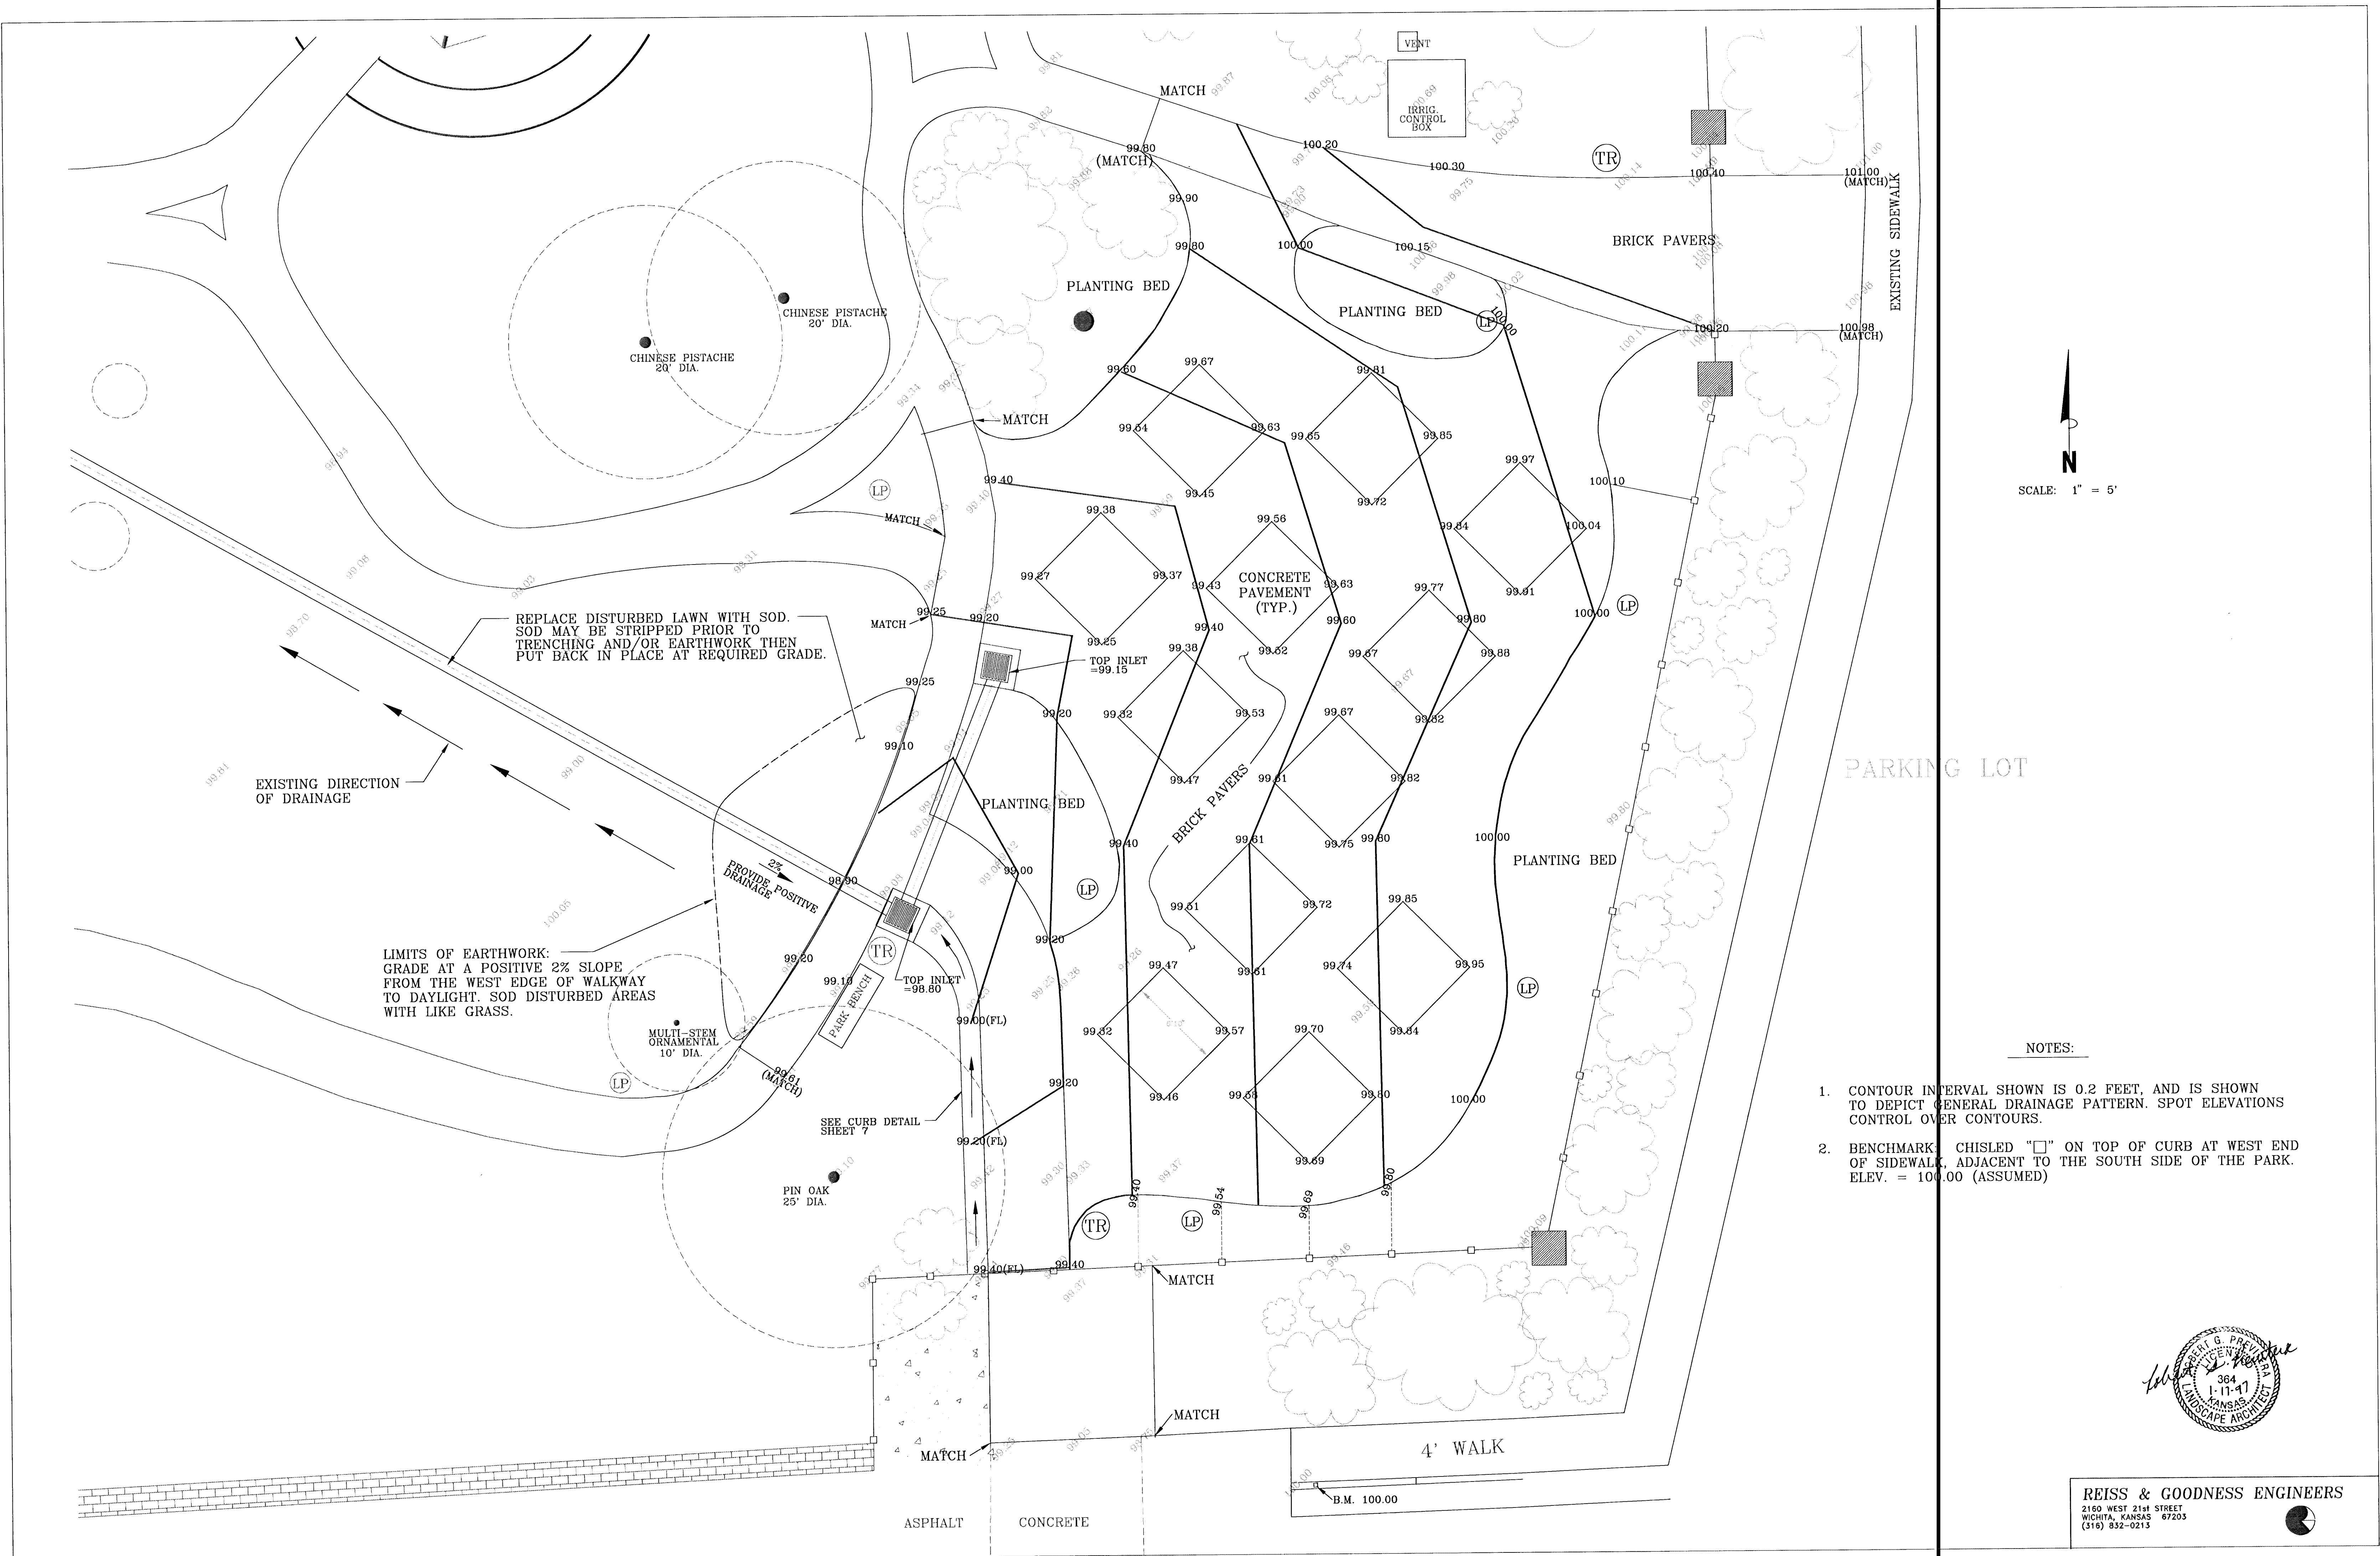

NOTES:

1. CONTOUR INTERVAL SHOWN IS 0.2 FEET, AND IS SHOWN TO DEPICT GENERAL DRAINAGE PATTERN. SPOT ELEVATIONS CONTROL OVER CONTOURS.
2. BENCHMARK CHISELED "□" ON TOP OF CURB AT WEST END OF SIDEWALK, ADJACENT TO THE SOUTH SIDE OF THE PARK. ELEV. = 100.00 (ASSUMED)

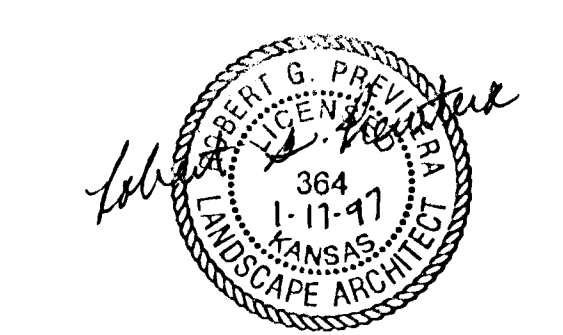

REISS & GOODNESS ENGINEERS
 2150 WEST 21st STREET
 WICHITA, KANSAS 67203
 (316) 832-0213